




Proposed Front Elevation (1:100)





Proposed Rear Elevation (1:100)



Proposed Side Elevation (1:100)


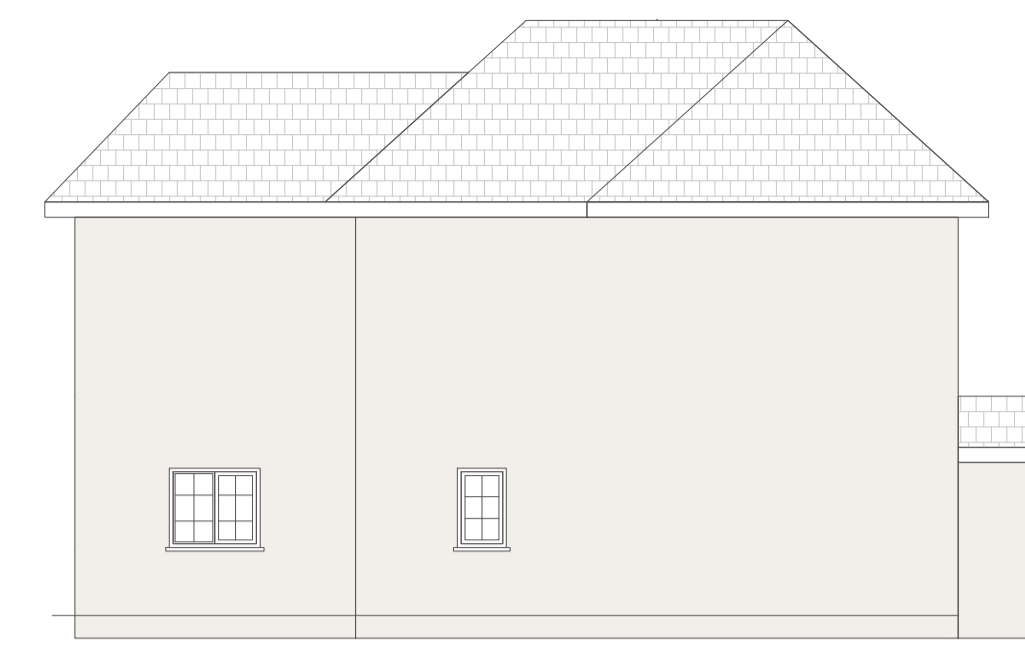


Proposed Side Elevation (1:100)

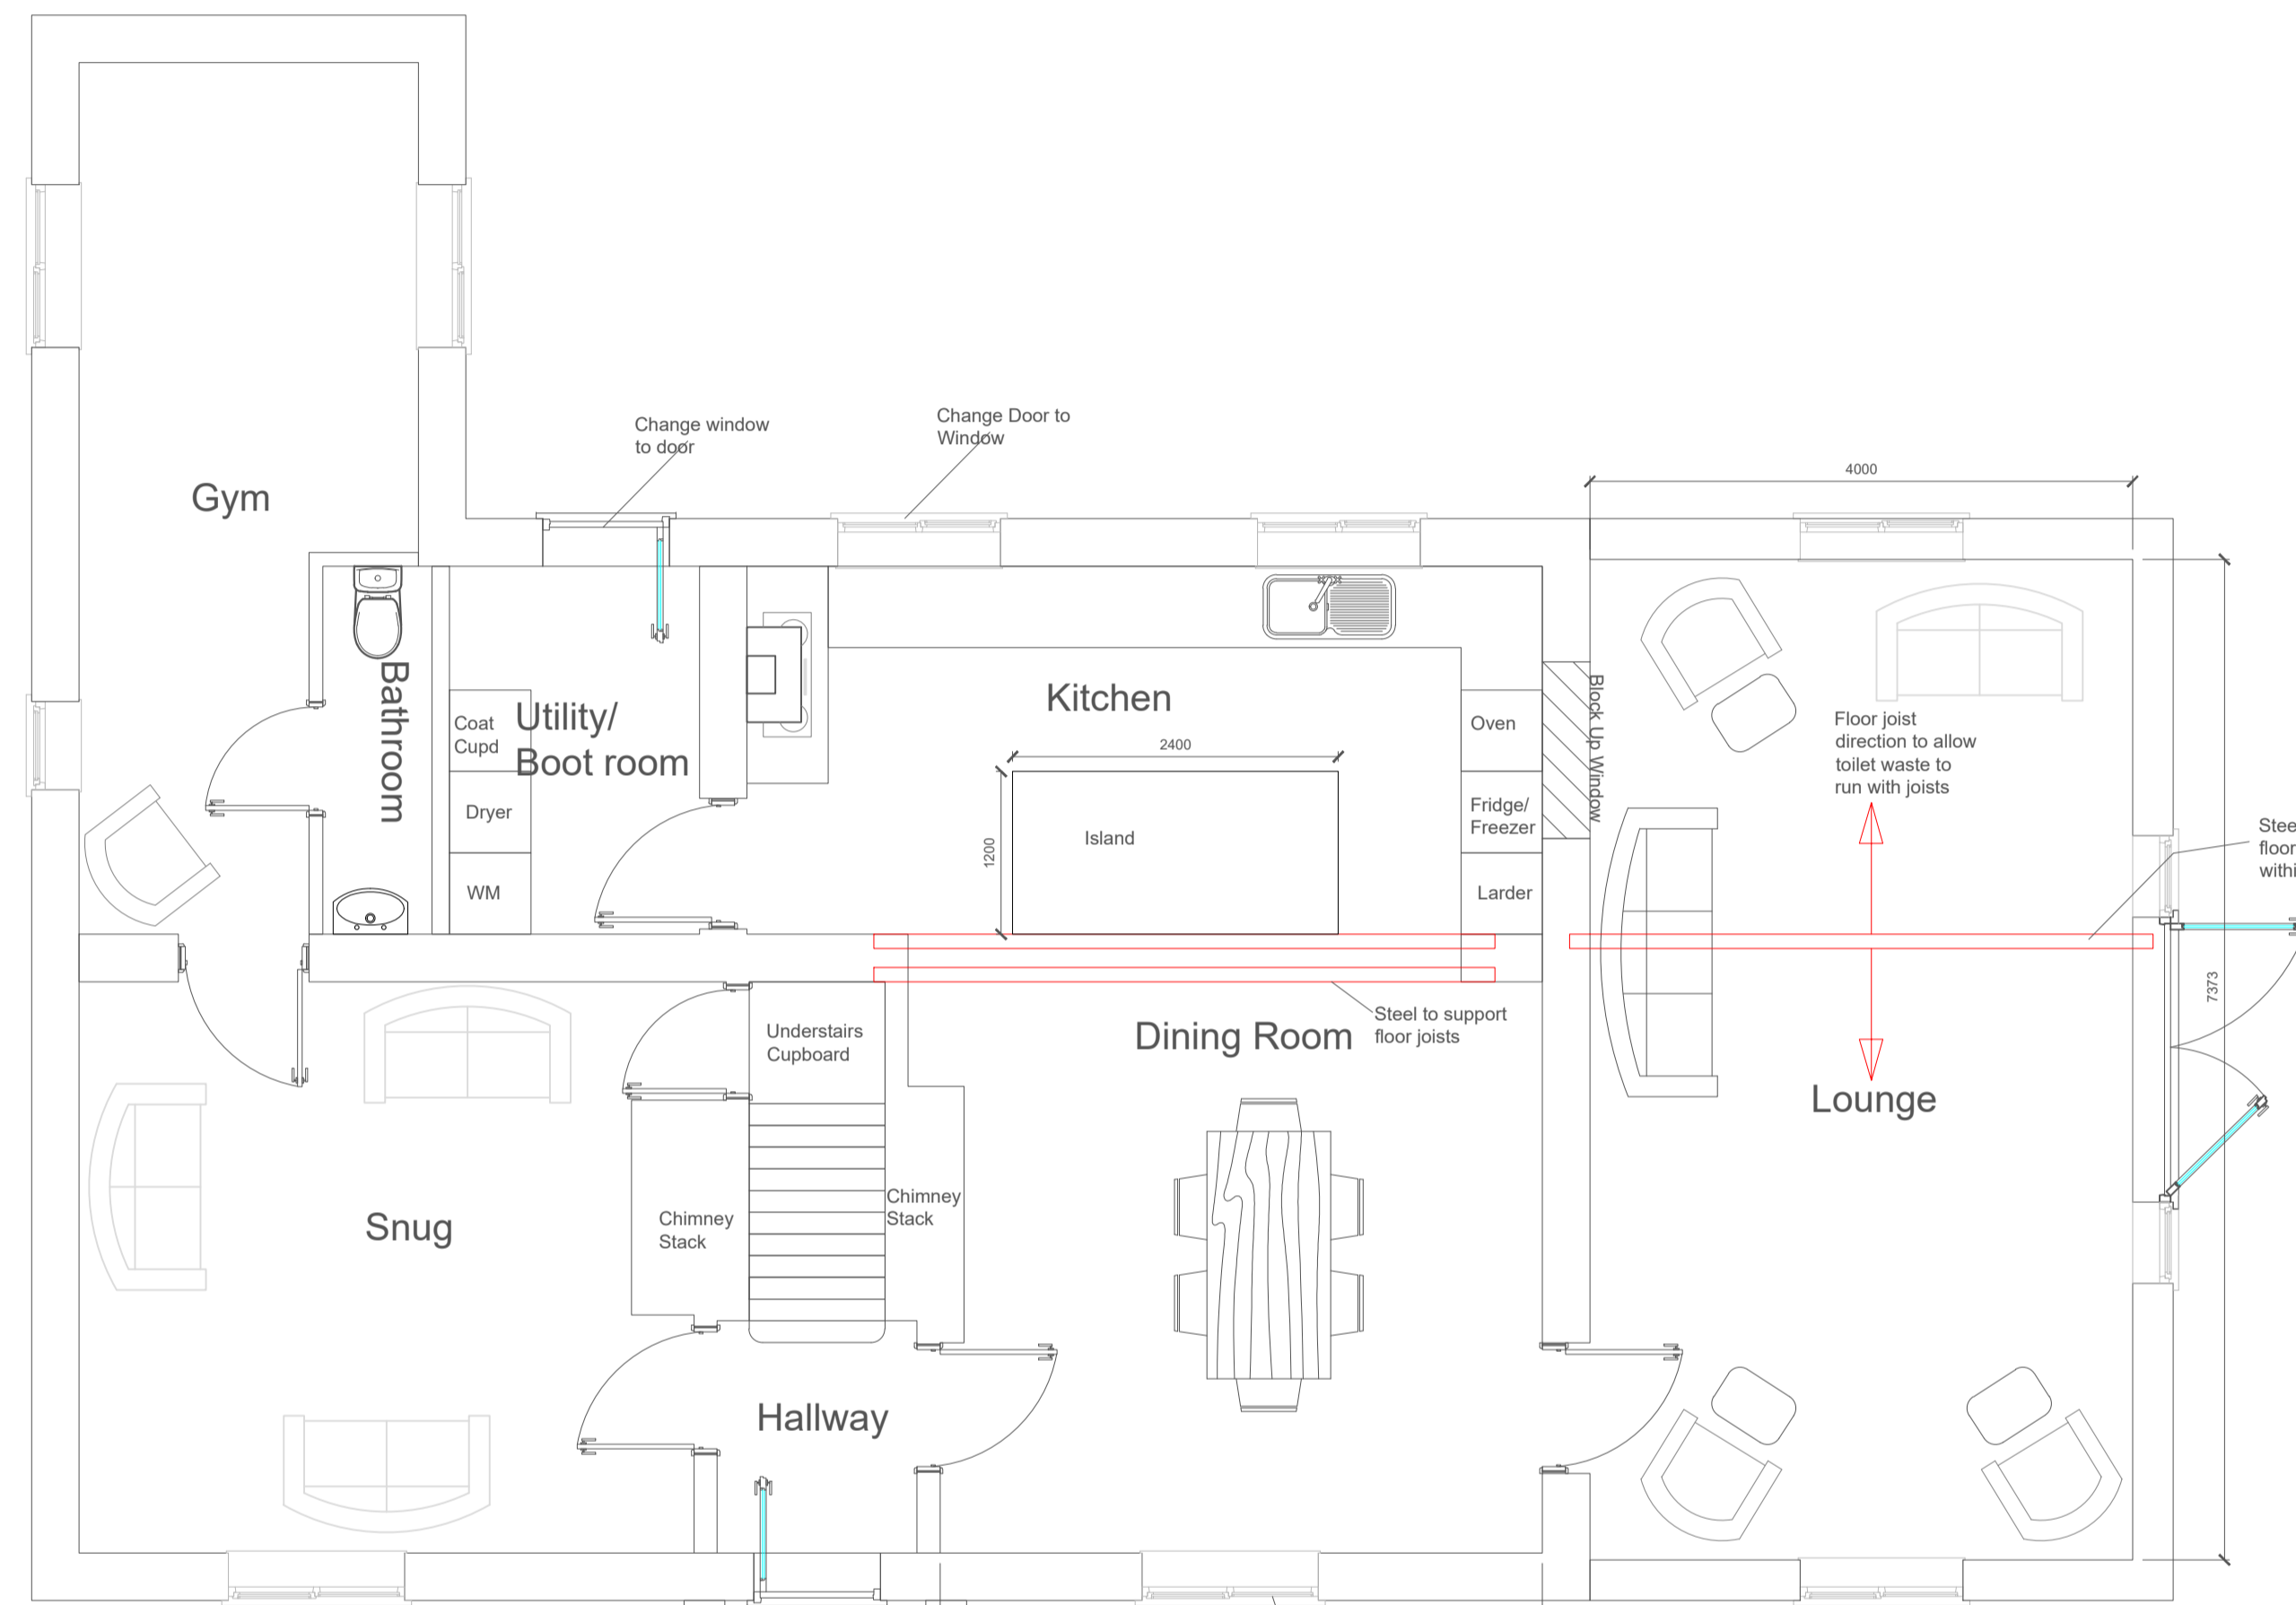 


Proposed Ground Floor Layout (1:50)


Residence 9 UPVC Georgian bar windows throughout

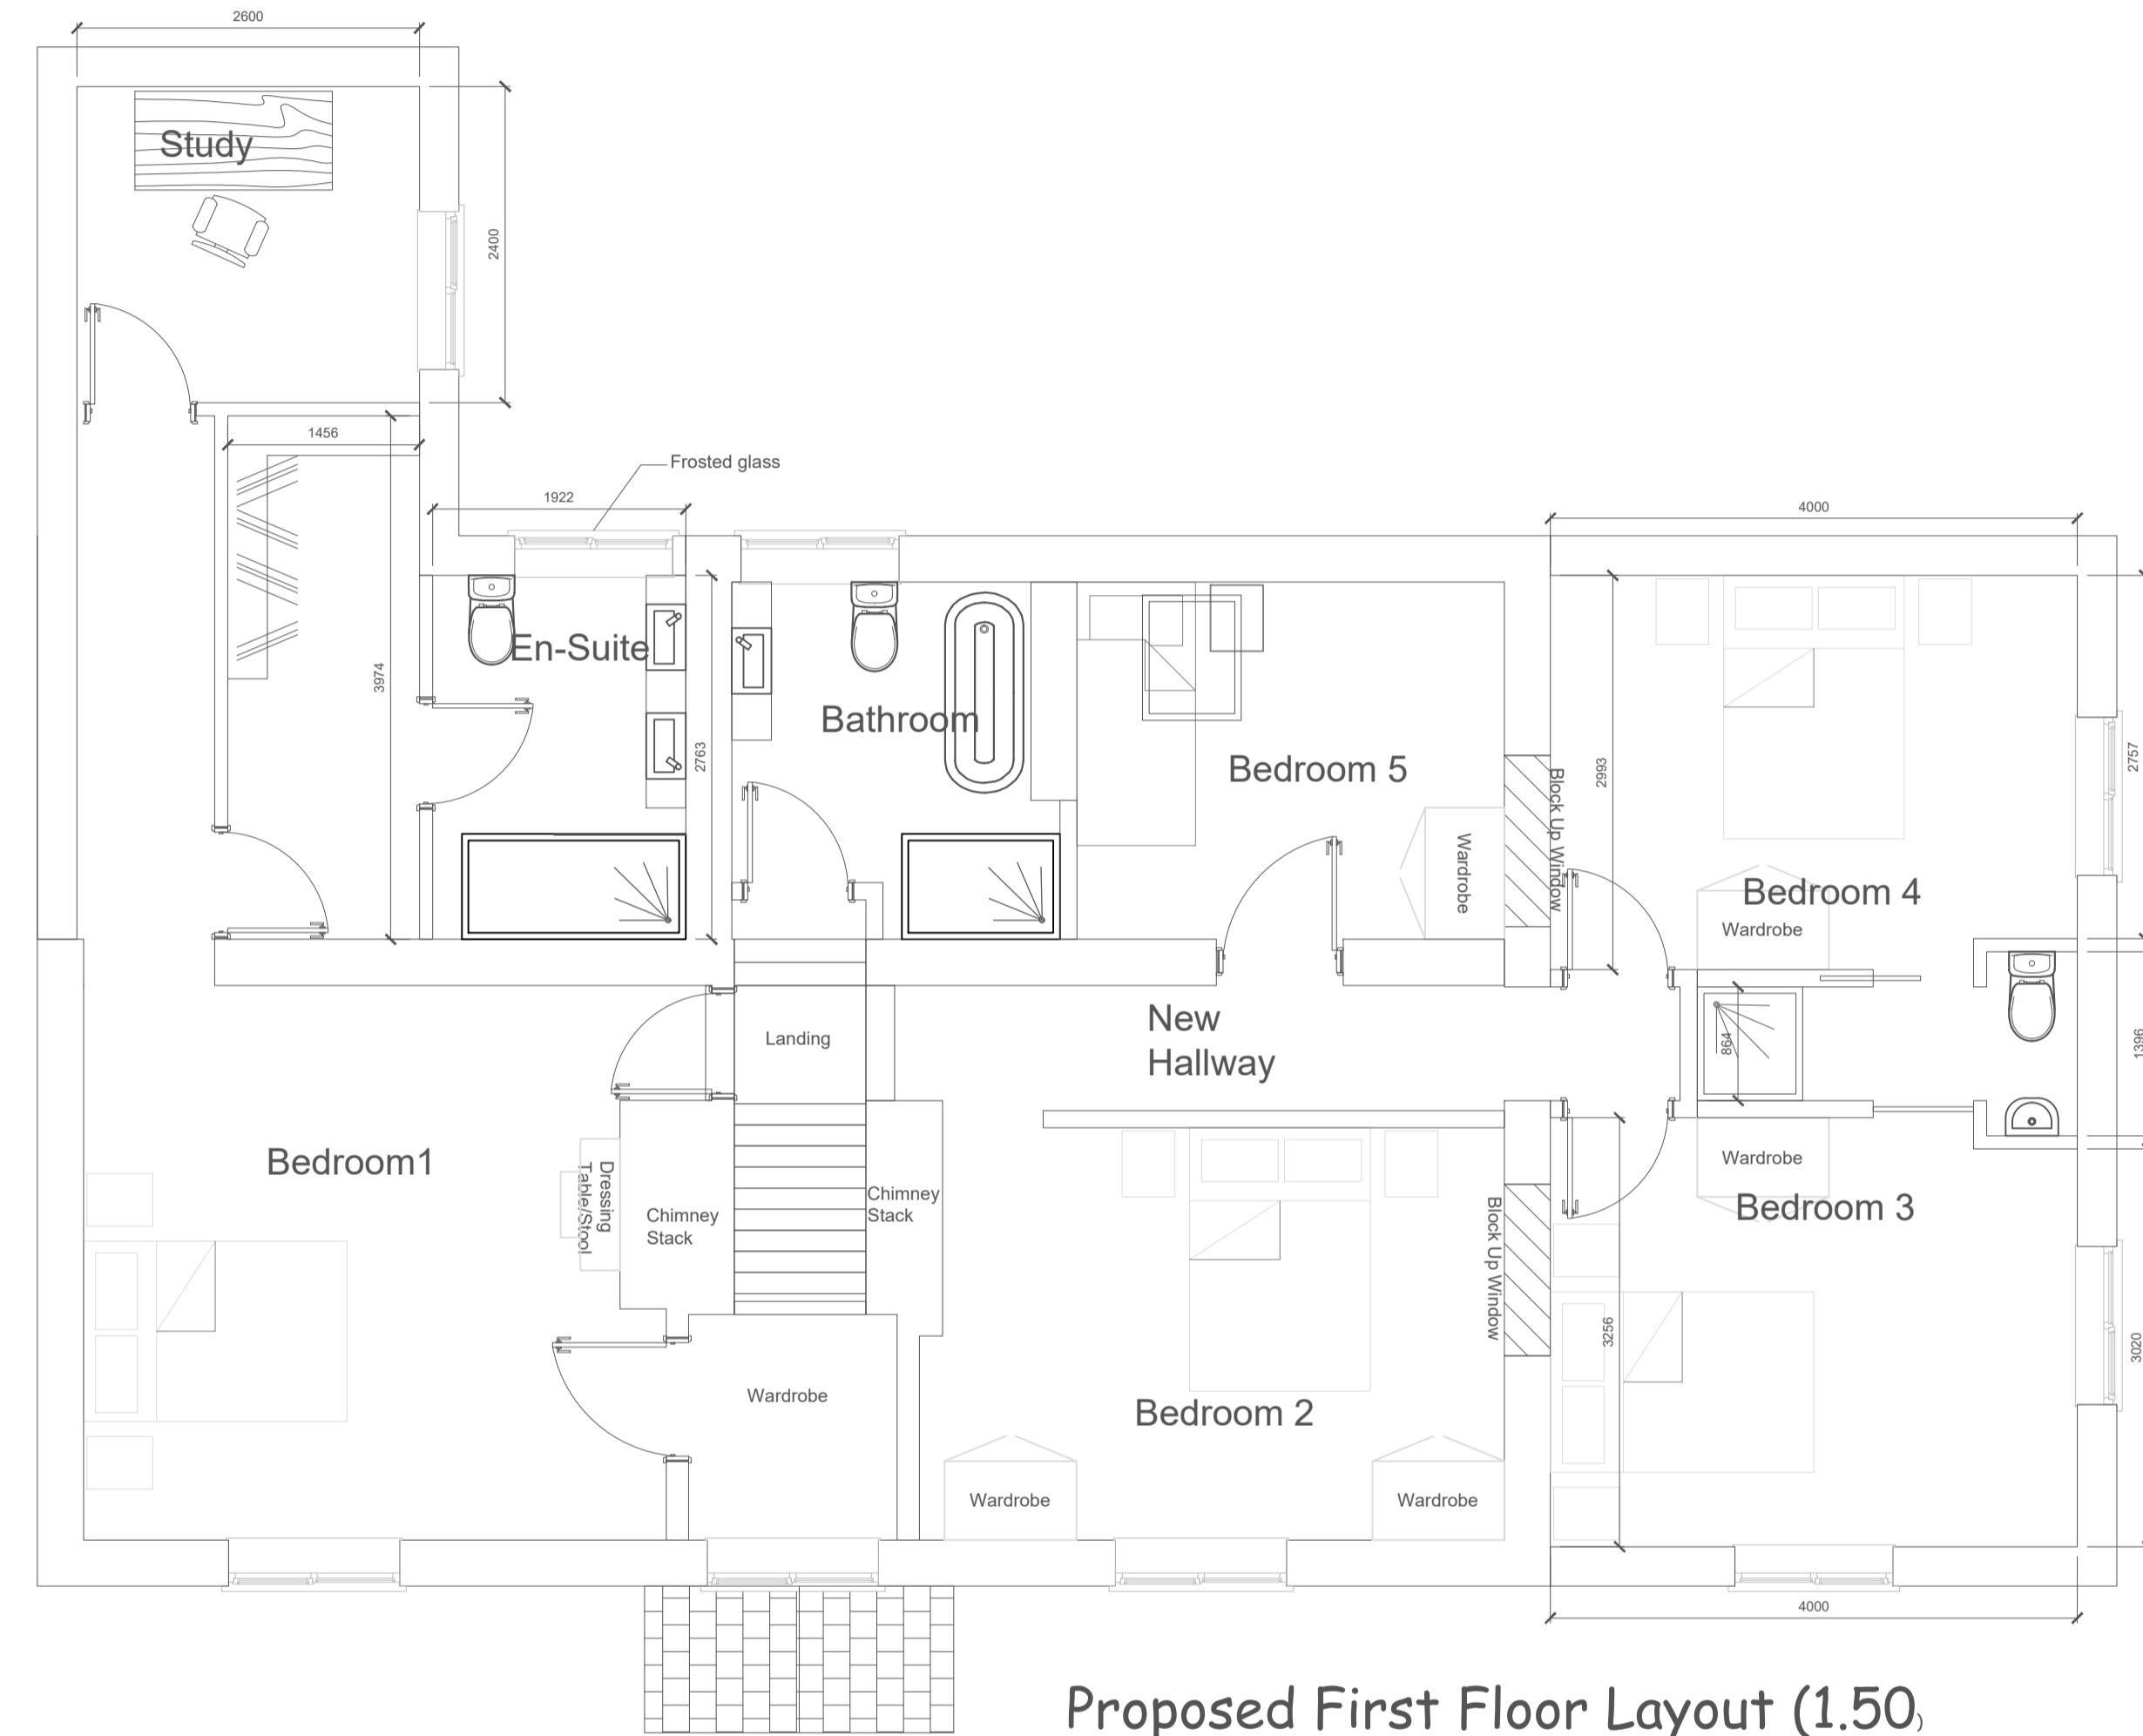 

Proposed First Floor Layout (1:50)

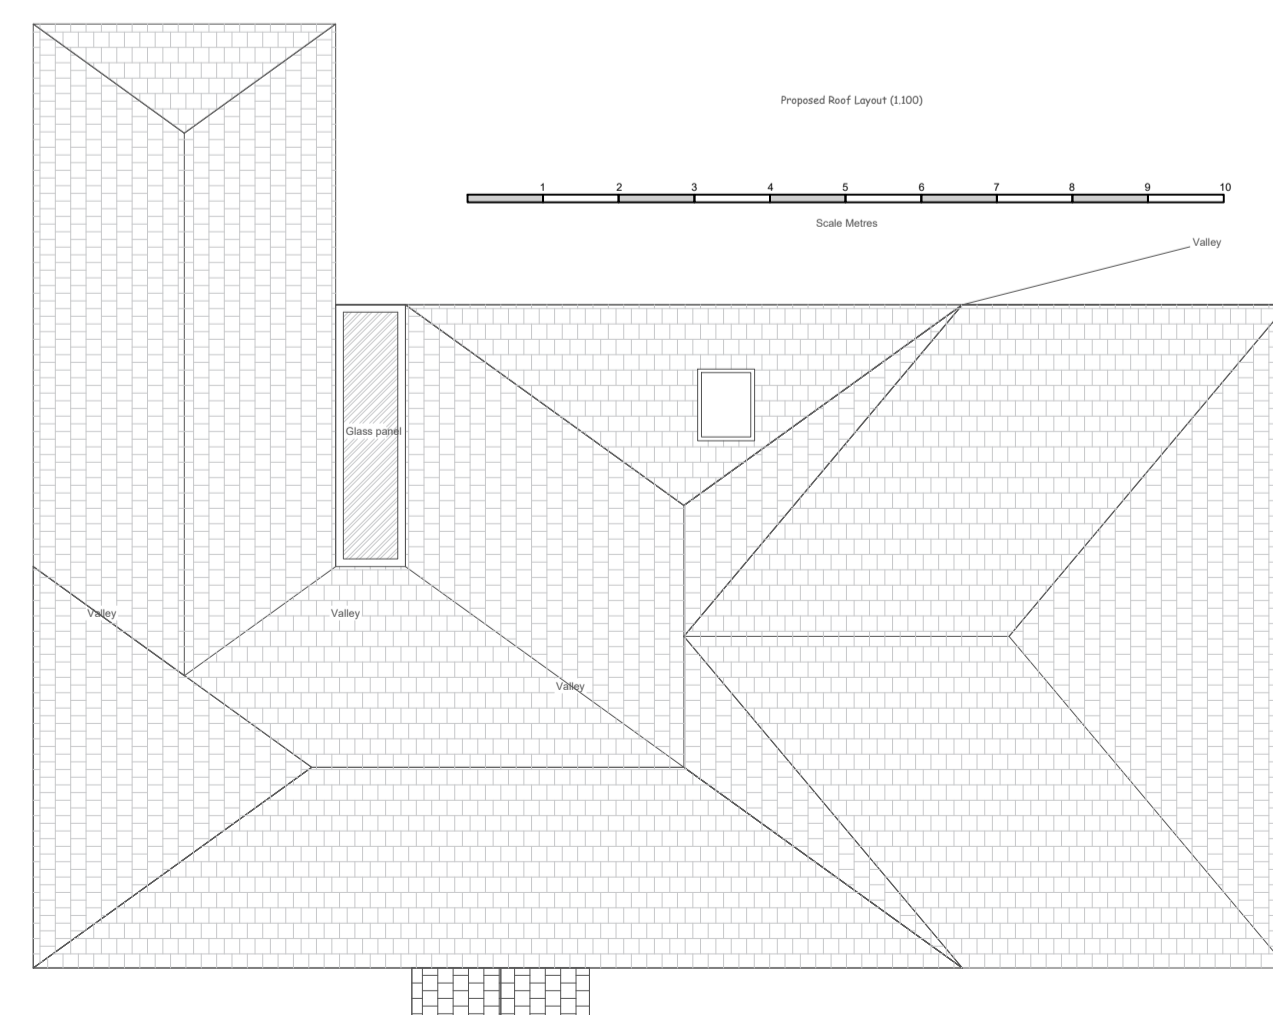

Proposed Roof Layout (1:500)

 

These drawings are for DESIGN purposes only. 2TDB are not liable for unforeseen problems in build. Please DO NOT Scale this drawing, dimensions must be checked on site before building works commence & any discrepancies reported.

Bill Kane
07971926112

Proposed Layout & Elevations

Breckland Cottage Santon Downham Suffolk IP270TQ

Mr J Vincent & M/s K Root

No:	Revision:	Date:	Date:
			20/04/2021
			Scale: 1:50/1:100
			Drawn By: KK
			Drawing No: 031
			Paper Size: A1