

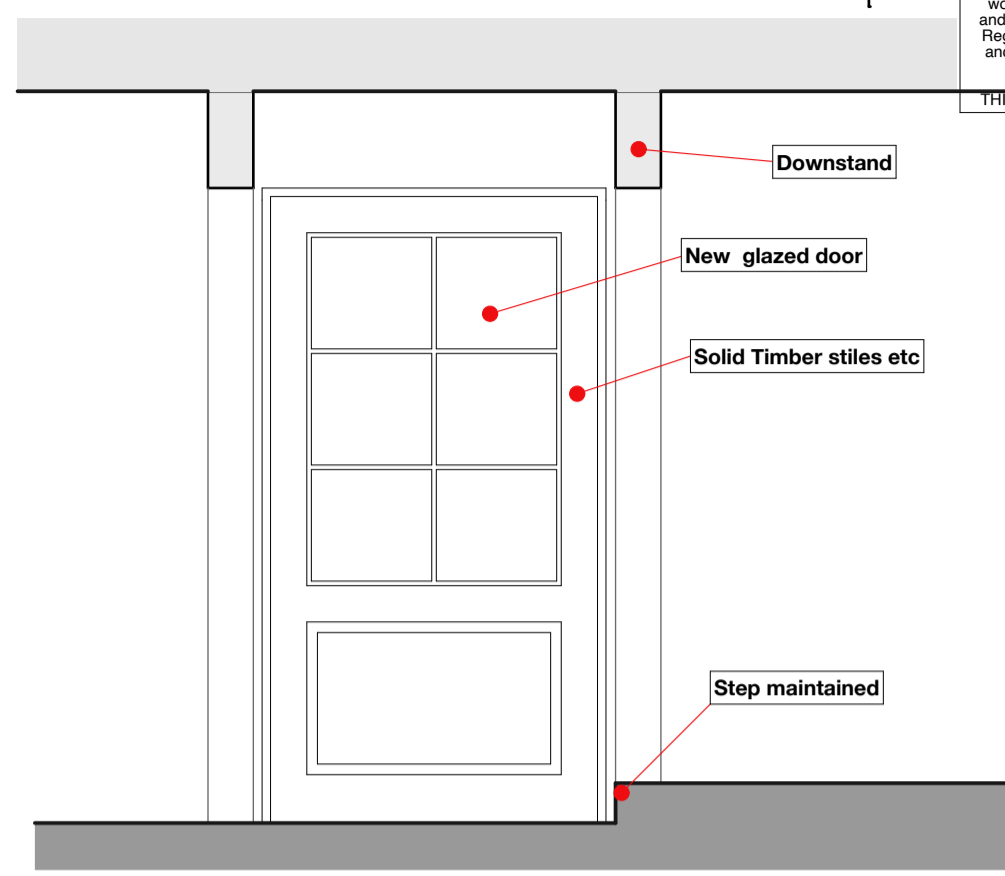
 


© This drawing is copyright. All building works to comply with approved planning and Building Regulations Service Authority Regulations and current British Standards and Codes Of Practice. Any inaccuracies are to be notified to the architect immediately on discovery.  
THIS DRAWING MUST NOT BE SCALED

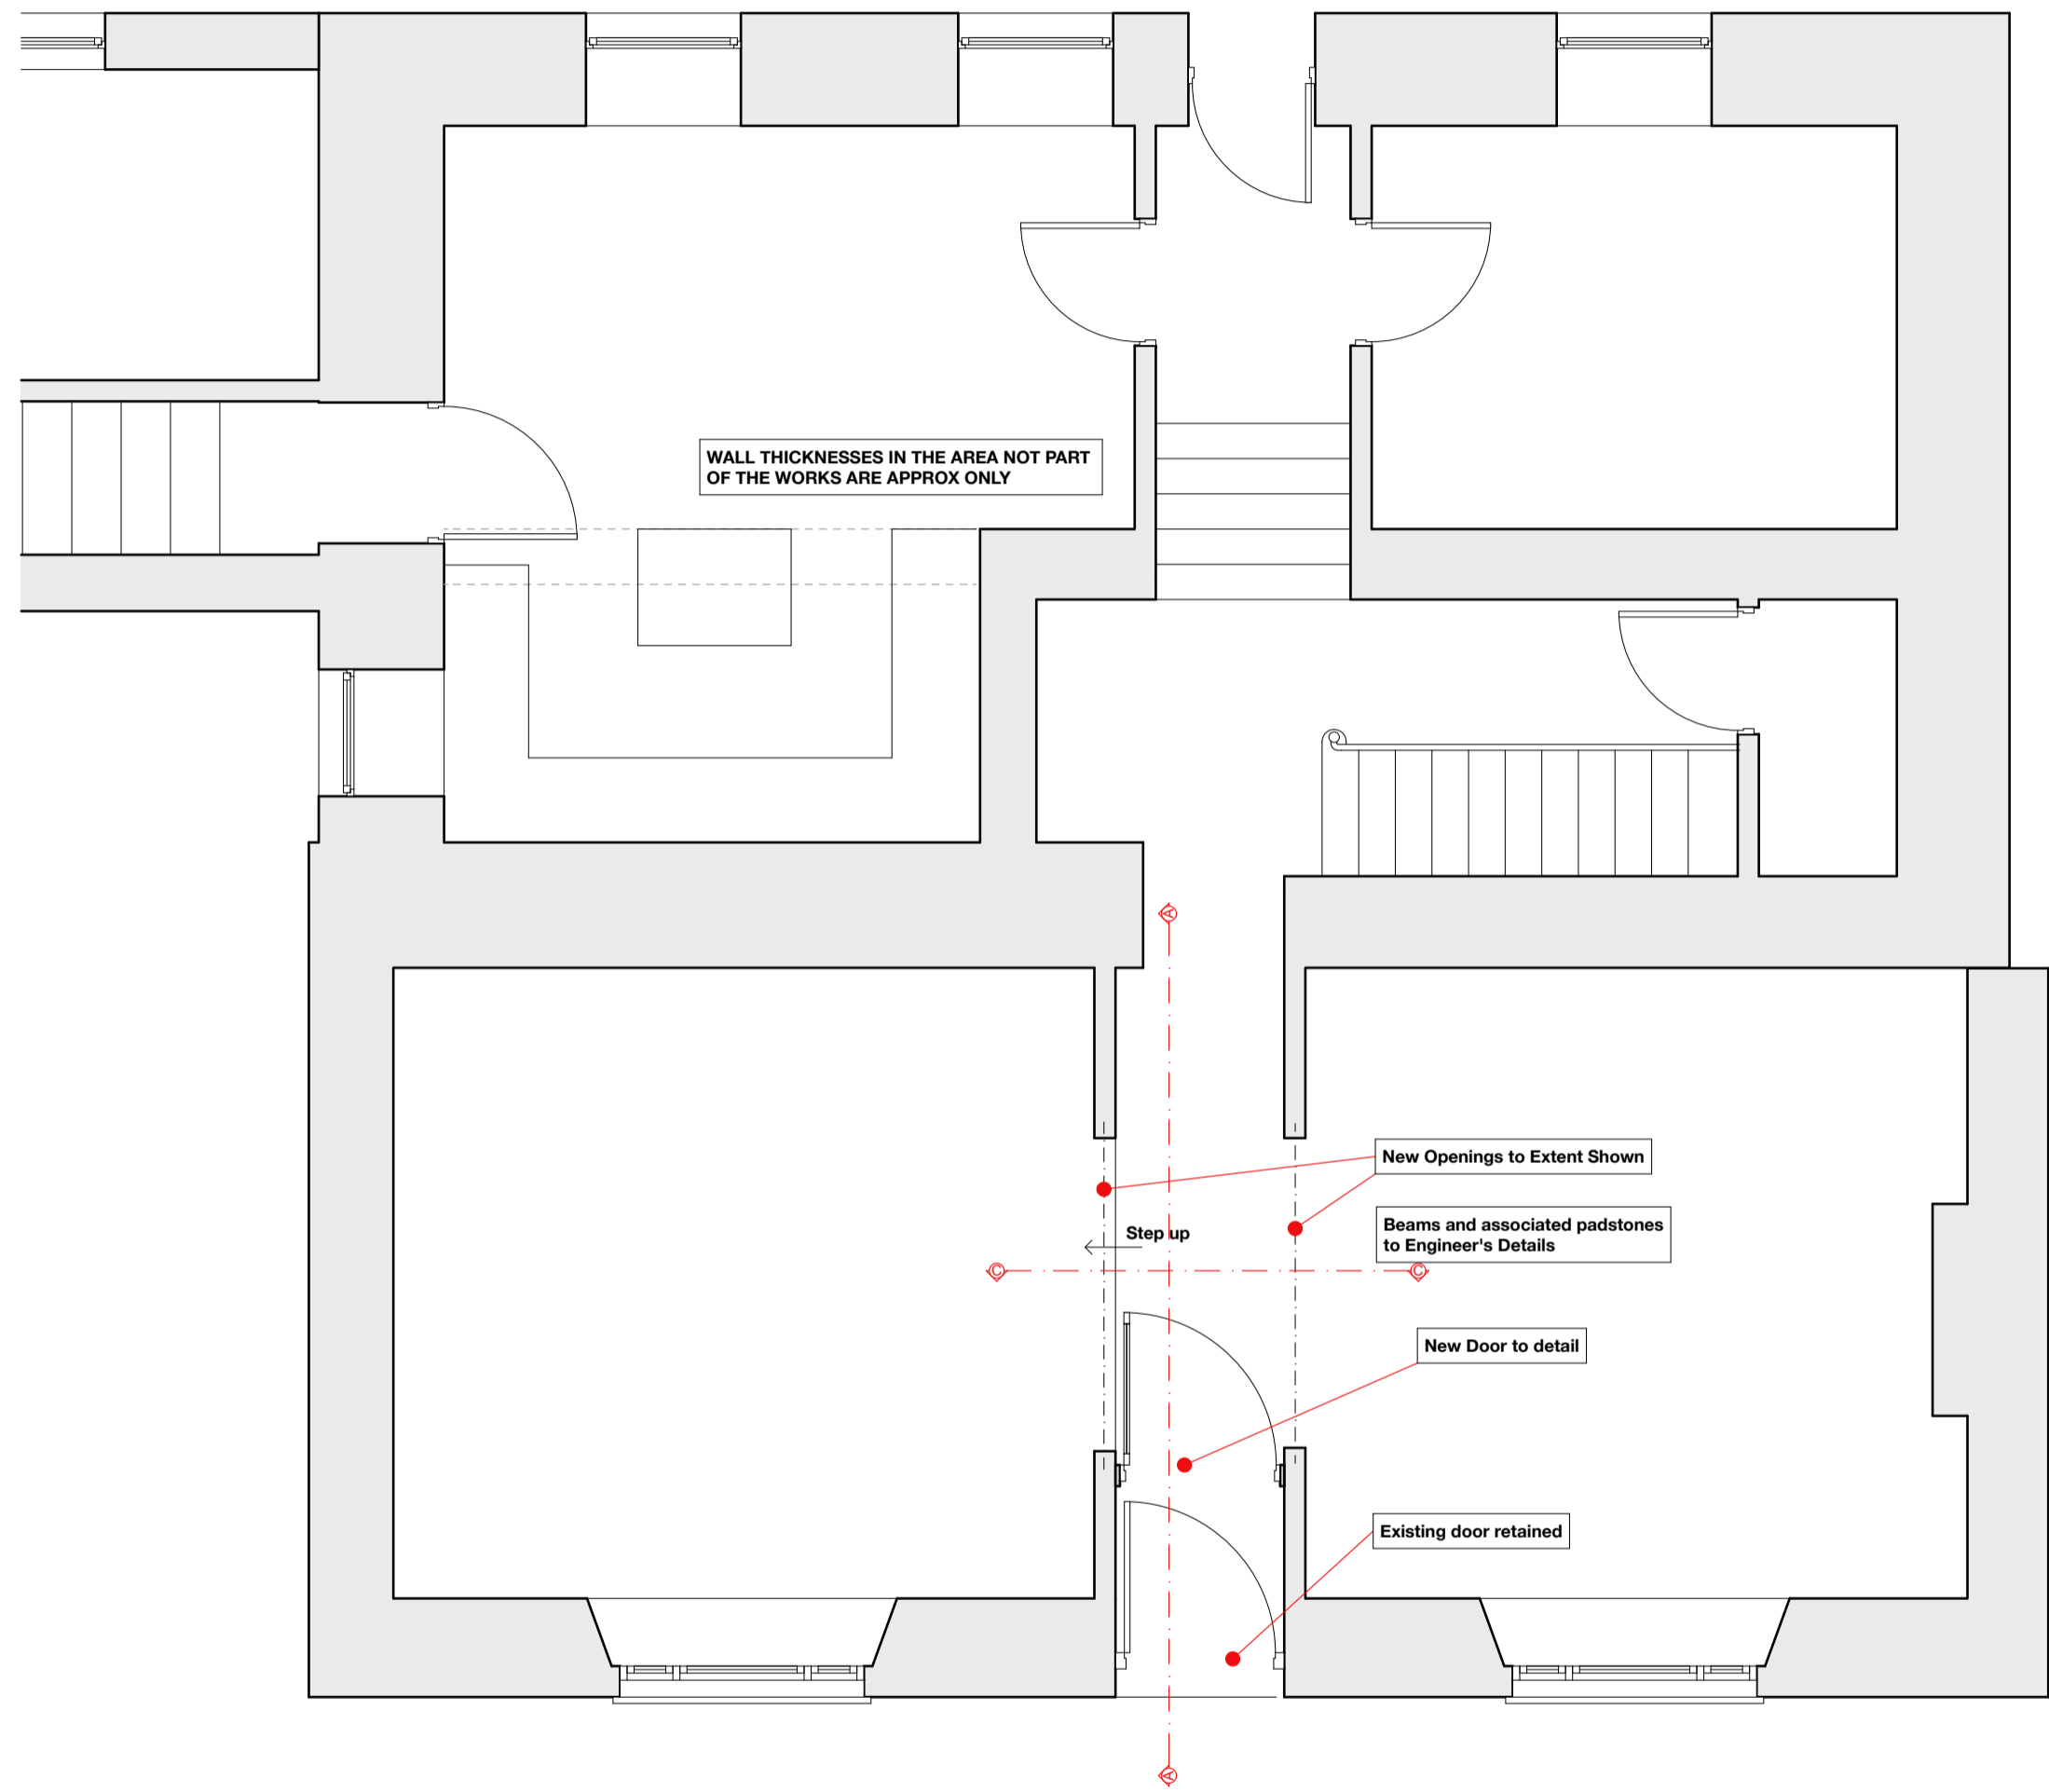

Section CC

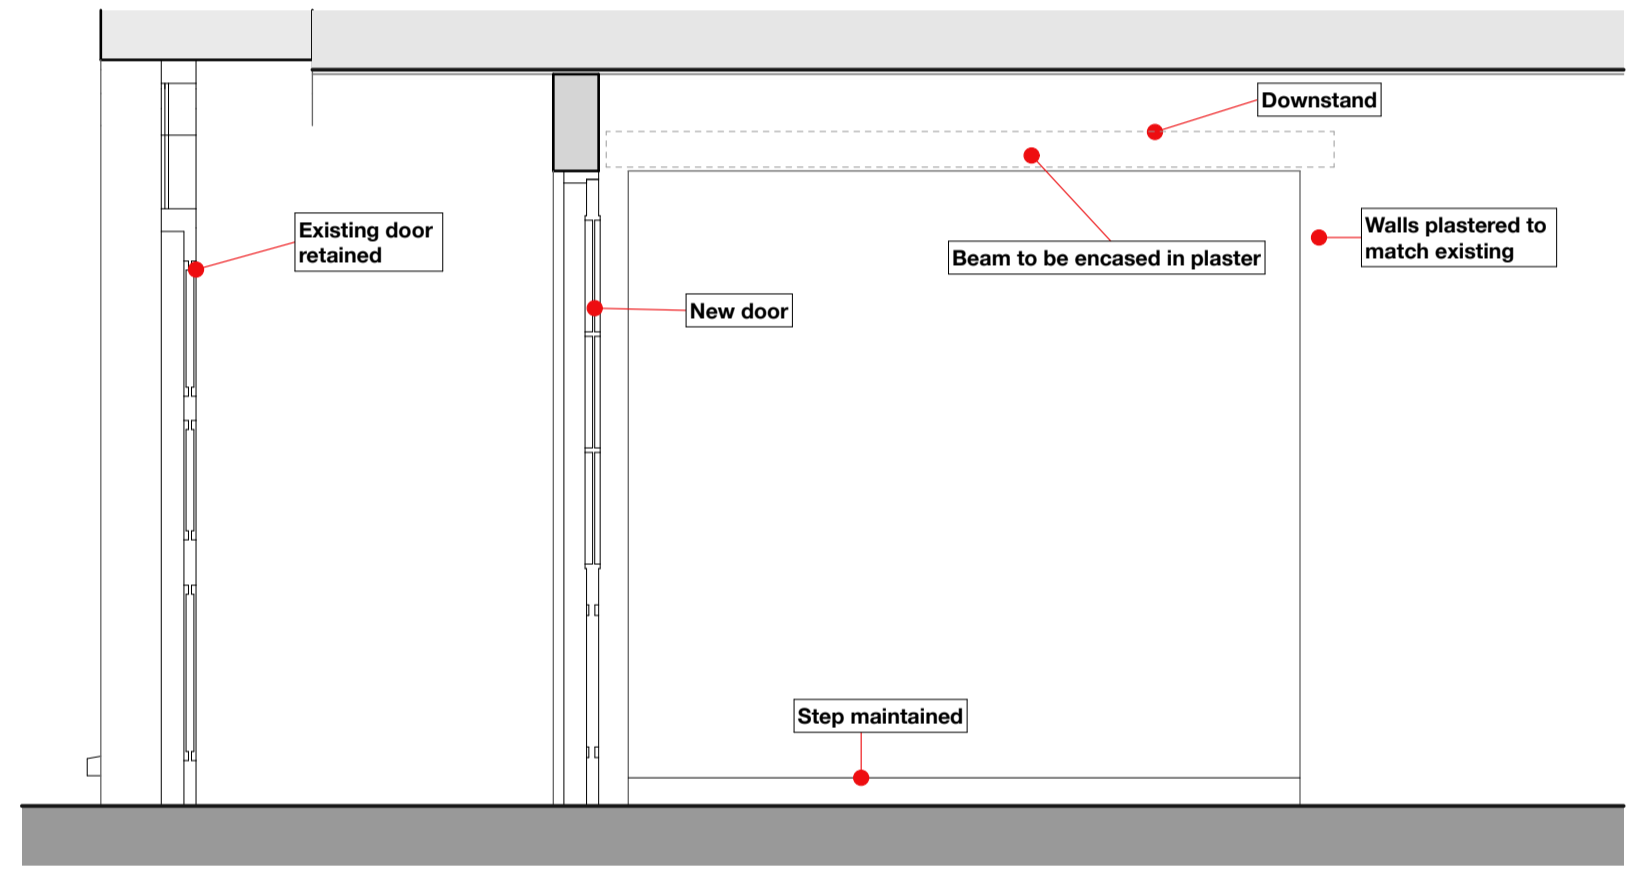

Section AA

**Hathaway House, Mount Pleasant  
Proposed Alterations**

**Proposed Ground Floor Plan**

Stuart House, The Back, Chepstow NP16 5HH

Tel 01291 627417

dwg no 2335/2 by CM

mail@liddellArchitects.co.uk  
www.liddellArchitects.co.uk

date 18/05/2021 scale 1:50,  
1:25  
@ A2

