



SITE PLAN
SCALE: 1 : 200

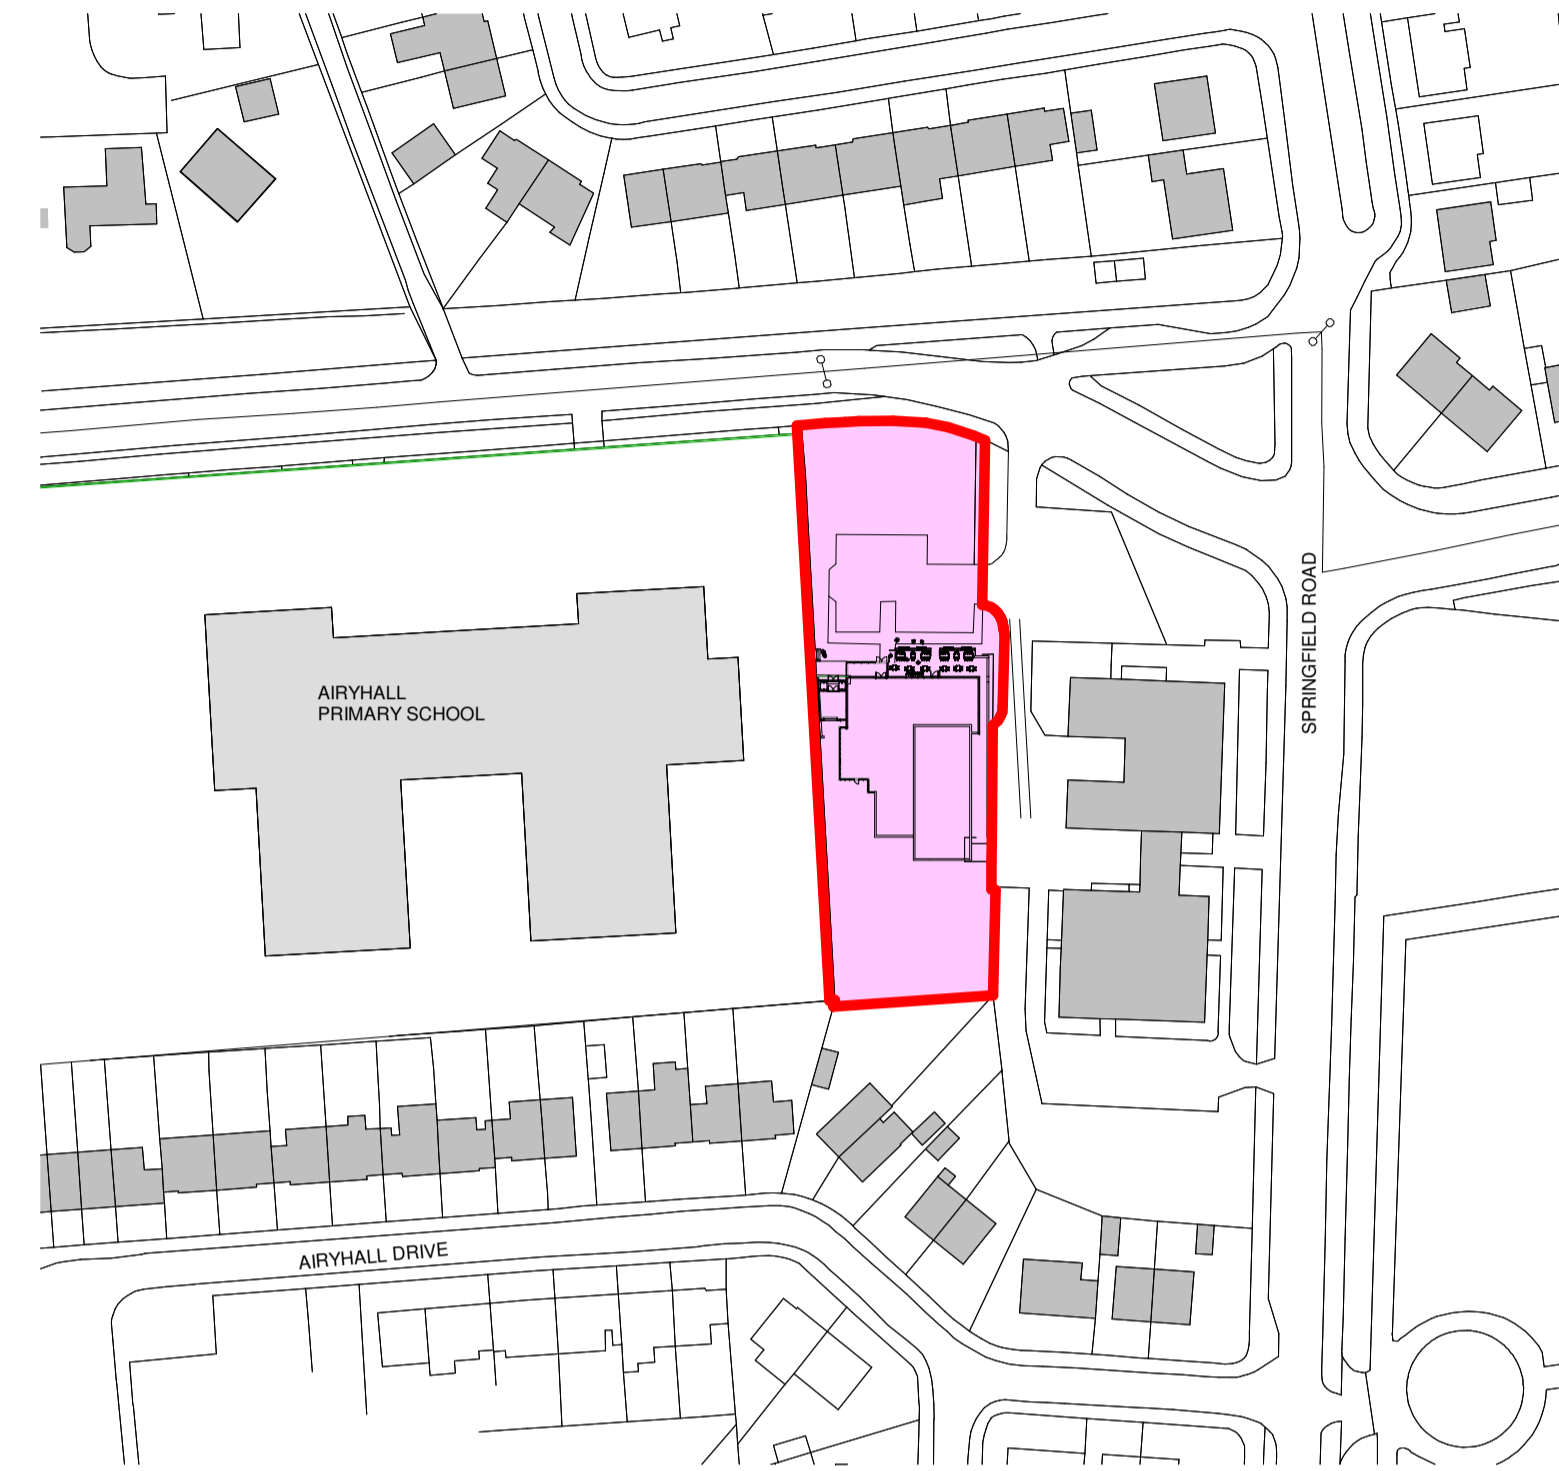

SITE LOCATION PLAN
SCALE: 1 : 1250

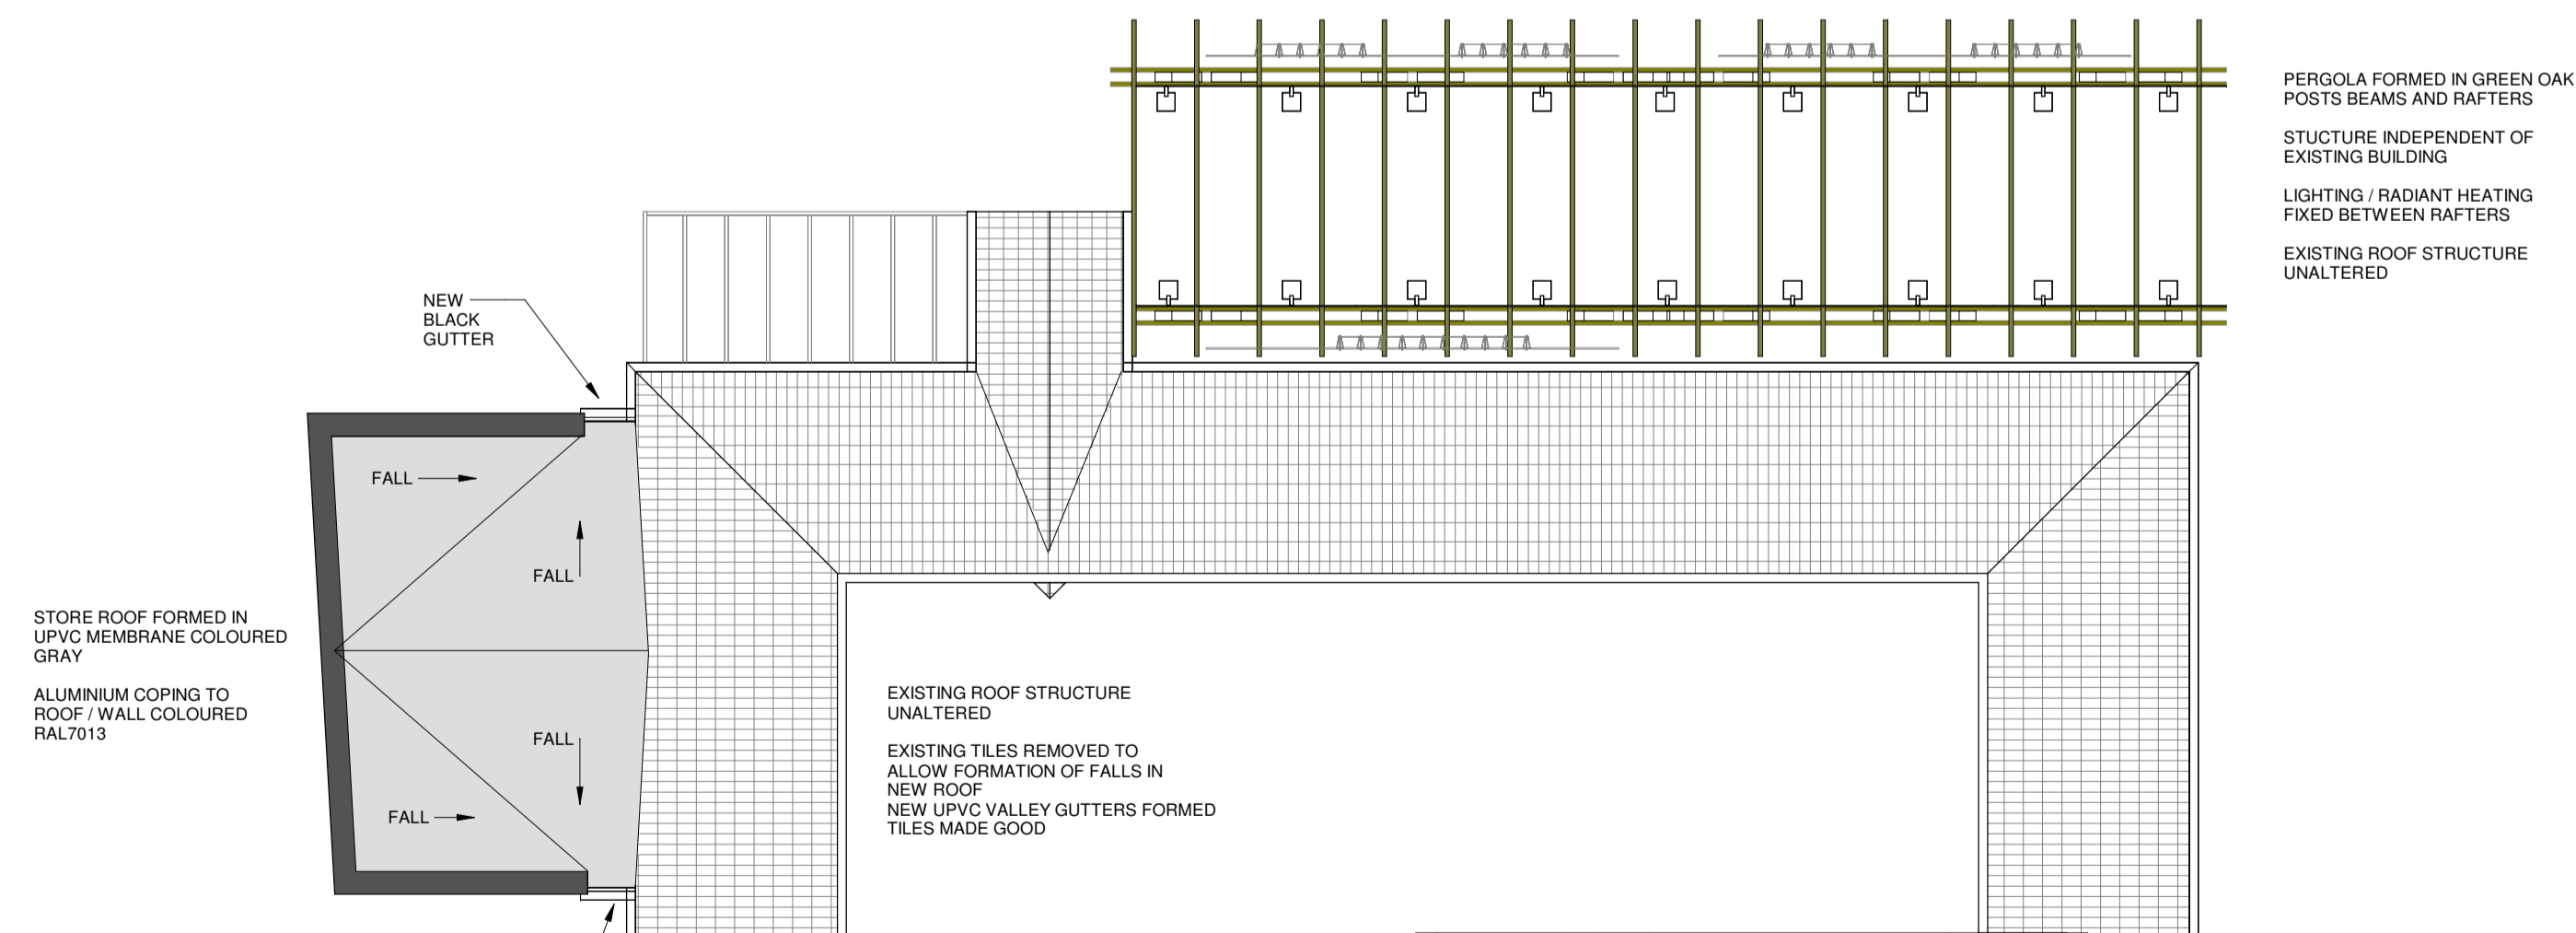

ROOF PLAN
SCALE: 1 : 100

DATE	REVISION	REV	DR	CHK
14/06/21	First Issue - Planning	P01	MR	MR

This drawing must not be used, reproduced or revised without written permission.

This drawing shall not be used for construction purposes until the "CONSTRUCTION" status appears under the Sheet Status.

Constructors must only work to figured dimensions which are to be checked on site. Do not scale from hard copy drawings

Keyplan

Detail Symbol

Detail No.
Sheet No.



Drawn MR	Date 14.06.21
Checked MR	Date 14.06.21
Scale As indicated @ A1	

Client
AIRYHALL COMMUNITY CENTRE

Project
AIRYHALL COMMUNITY CENTRE

Drawing Title
SITE ROOF & LOCATION PLANS

Sheet Status
S4 - FOR APPROVAL

Project No.
20-002

Drawing No.
AHCC-MRC-00- XX-DR-A-00001

Rev.
P01