


NOTES
 Do not scale this drawing.
 All dimensions are in millimetres unless stated otherwise.
 This drawing is to be read in conjunction with all other relevant drawings and specifications.
 The copyright of this drawing is vested in Harris Irwin Associates Ltd. and must not be copied or reproduced without the written consent of a Director.

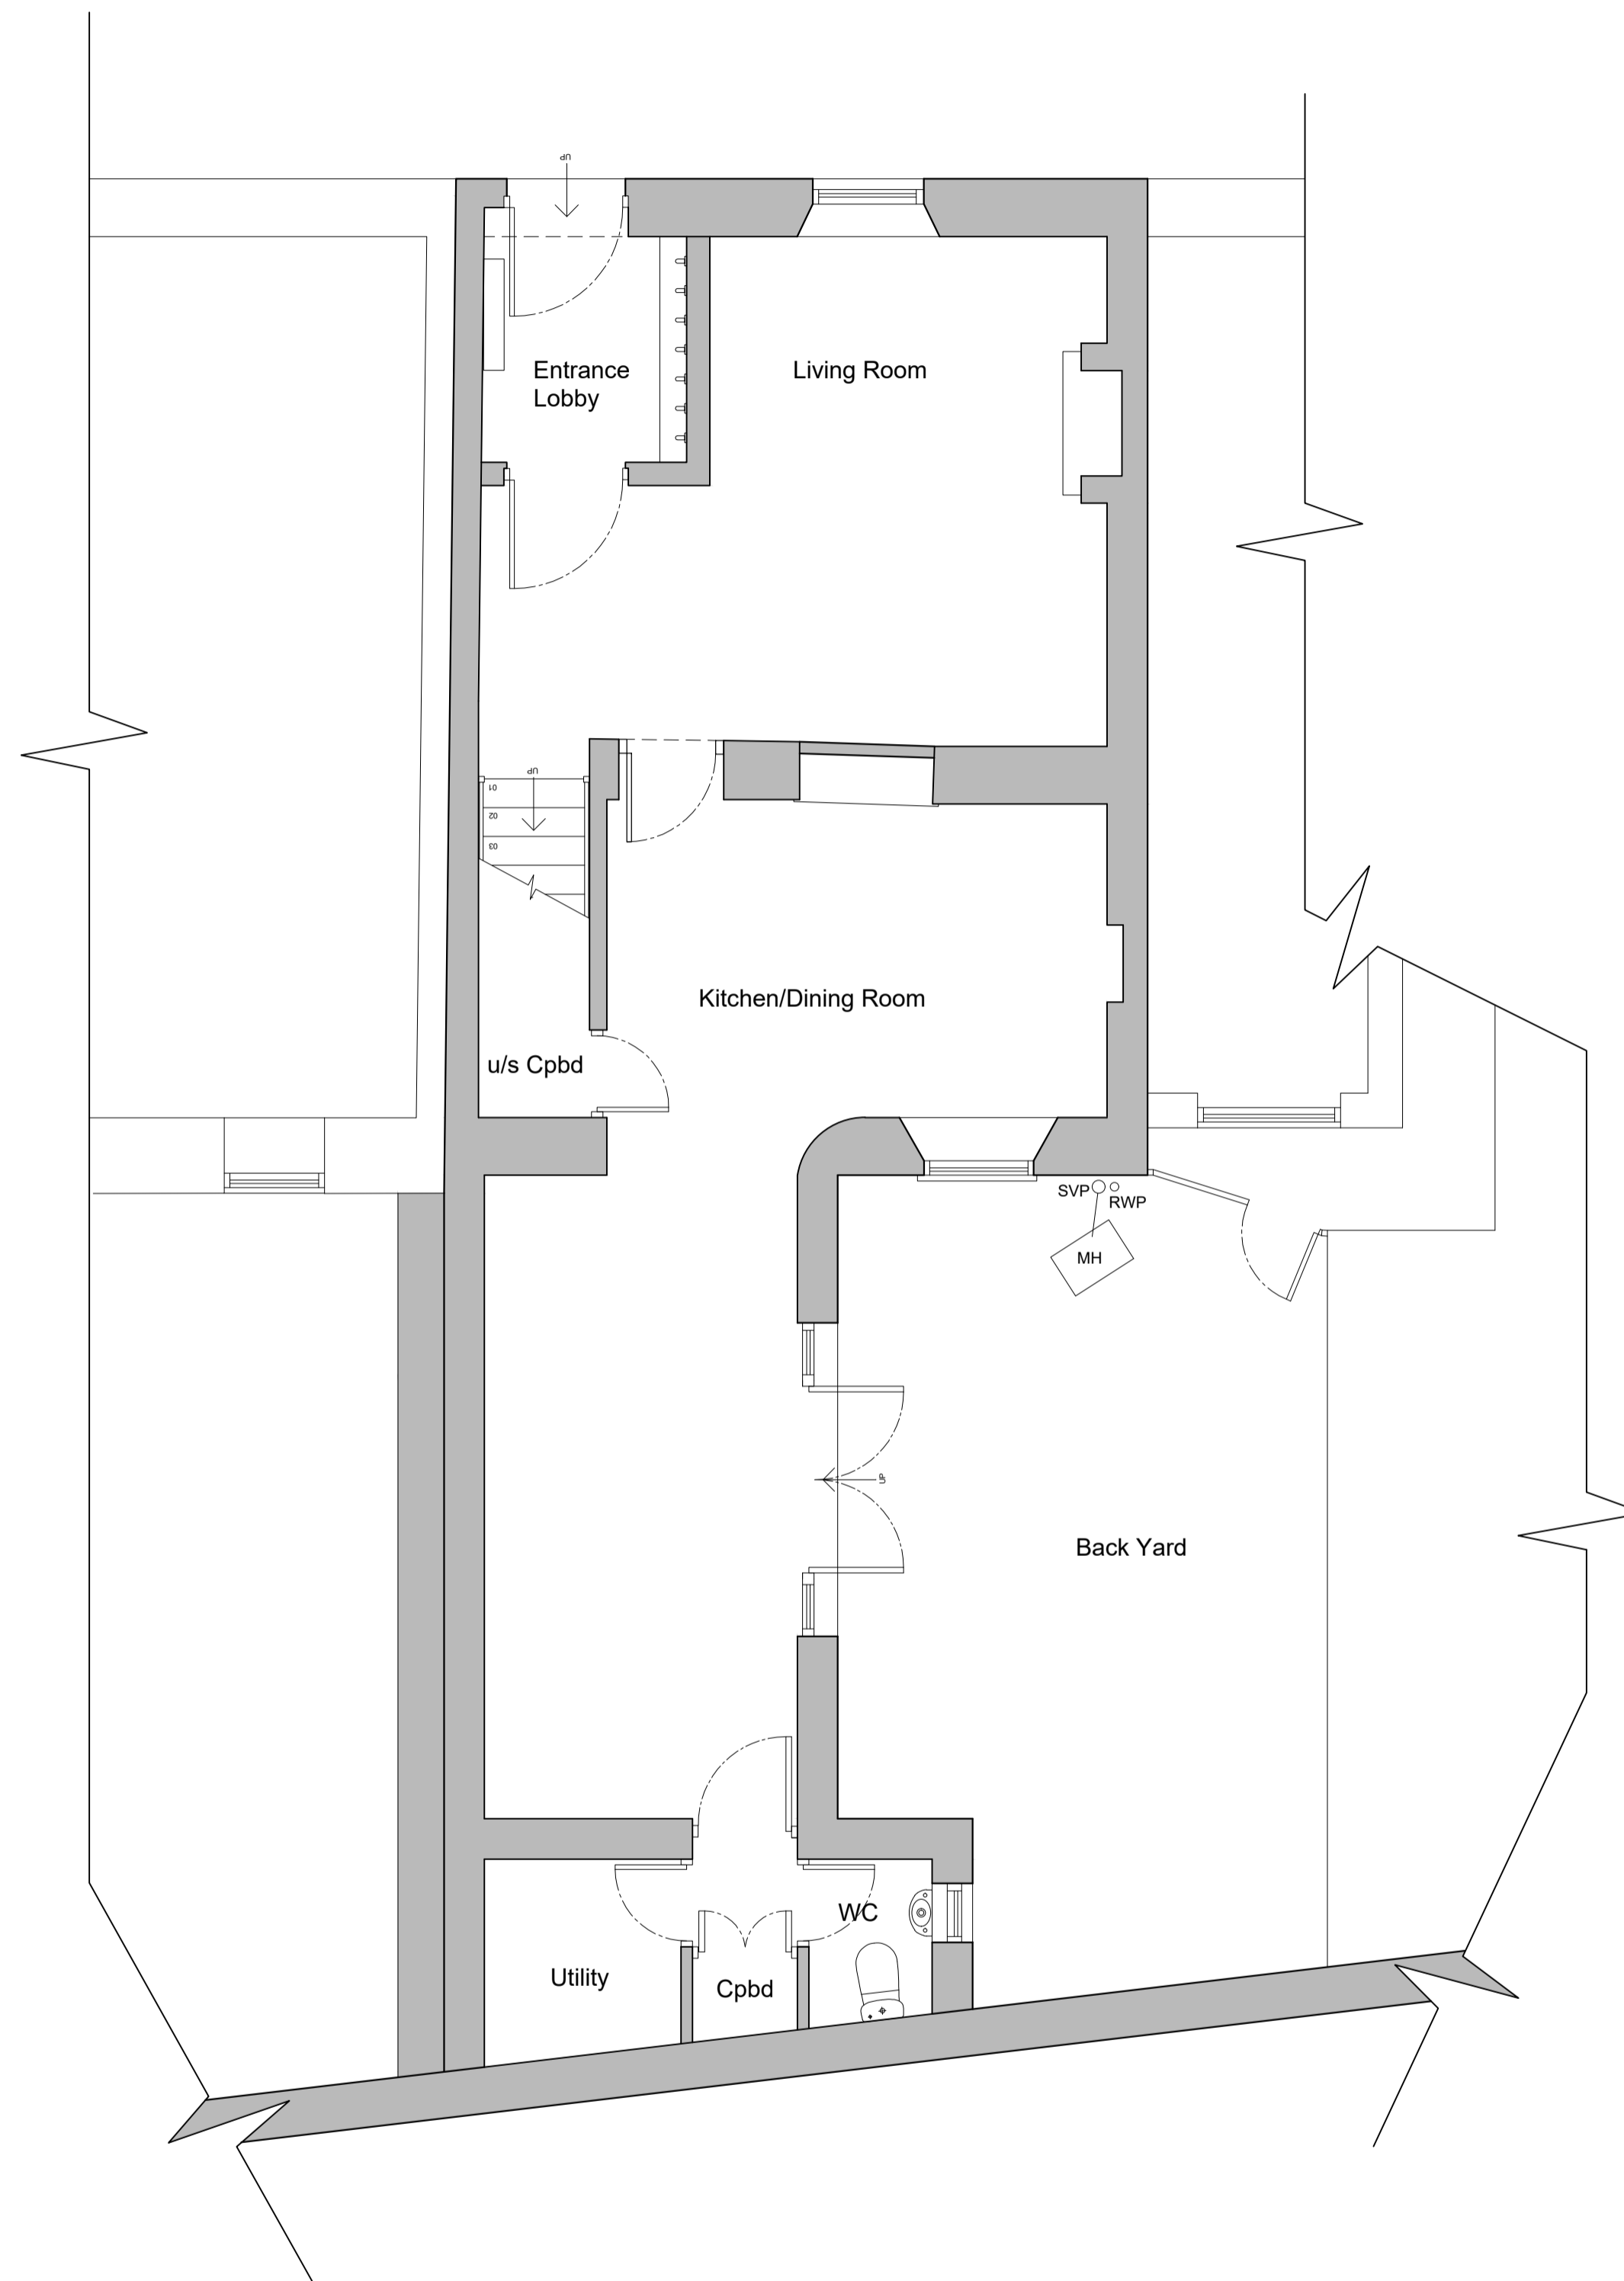

EXISTING GROUND FLOOR PLAN



Rev	Date	Description	Drawn By	Checked By
P1	12/06/21	Issue for Planning & Listed Building	ER	JPH

harrisirwin
 architects & designers
 Askle Stables, Askle, Richmond, North Yorkshire, DL10 5HG
 t: 01748 825675
 e: enquiries@harrisirwin.com
 w: www.harrisirwin.com

Project:
 5 High Row
 Gainford
 DL2 3DN

Client:
 Rachael Neville

Drawing Title:
 Existing Ground Floor Plan

PLANNING

1:50	1:50	D0
------	------	----

2915	HA	01	00	DR	A	0201
------	----	----	----	----	---	------