


Proposed Side Elevation

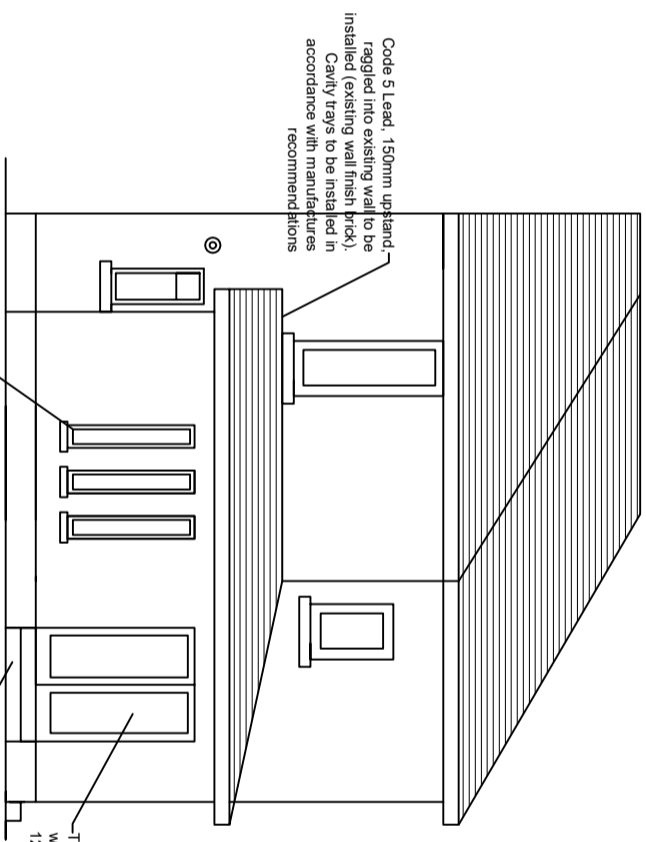


Proposed Rear Elevation

Cavity barriers to be provided top and bottom of cavity and around all windows and door openings with DPC to face

Air flow to be maintained in roof space, extension and ridge the vents to be installed to provide air circulation

REFER TO STRUCTURAL ENGINEERS DRAWINGS FOR FULL SPECIFICATION

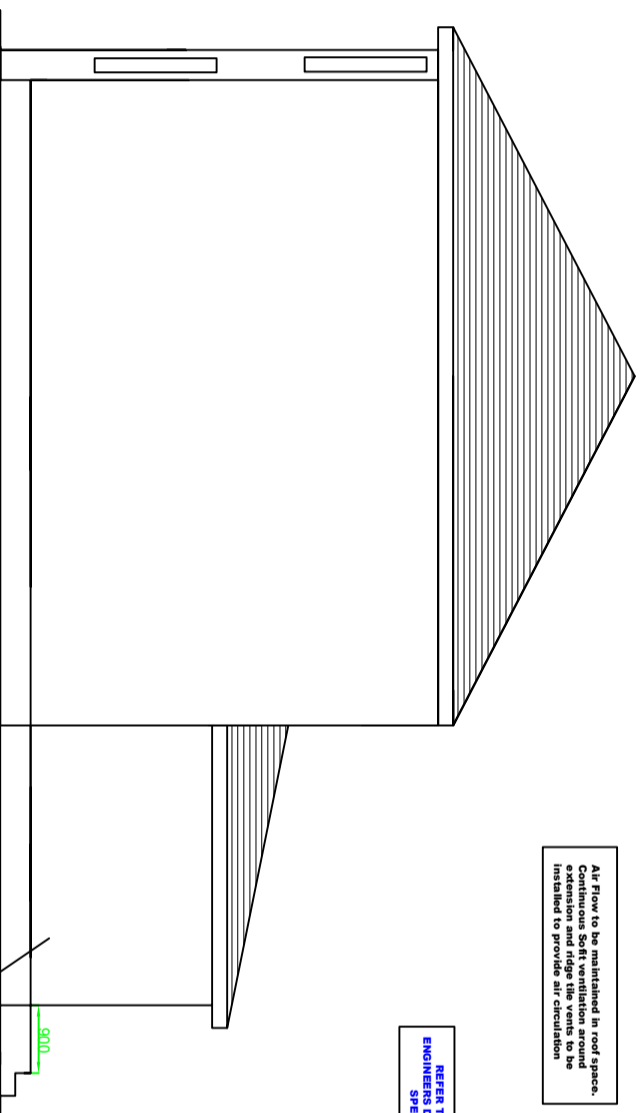

Proposed Side Elevation (2)

Cavity weep vents to be installed around all lintels and openings and also high and low level with vents also installed above and below horizontal cavity barriers

The contractor will be deemed to have visited site prior to tender. All variances discrepancies or queries to be addressed to Archiplan prior to proceeding on site. I sized to be site checked prior to construction.

THESE DRAWINGS ARE FOR PLANNING PERMISSION AND BUILDING WARRANT APPLICATION ONLY

Call FREE on: 0800 520 0347
www.archiplanglasgow.com

AGENTS ADDRESS
Archiplan Glasgow
Clyde Offices
2nd floor, 48 West George Street
Glasgow
G2 1BW

PROJECT ADDRESS
Mr & Mrs Carnegie
29 Tay Crescent
Glasgow
G33 2BG

Scale 1:100
Drawing Reference PR/W/J0004
Drawn By JAO
Proposed Elevations

