



Existing Side Elevation

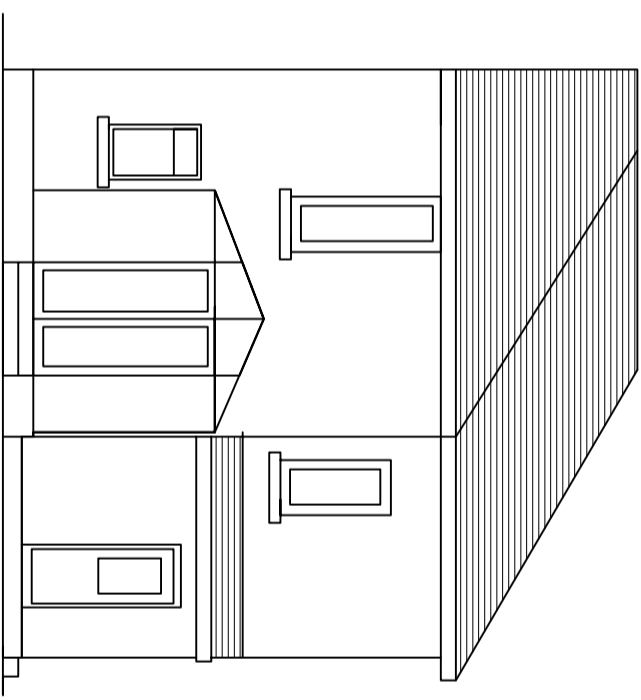

Existing Rear Elevation

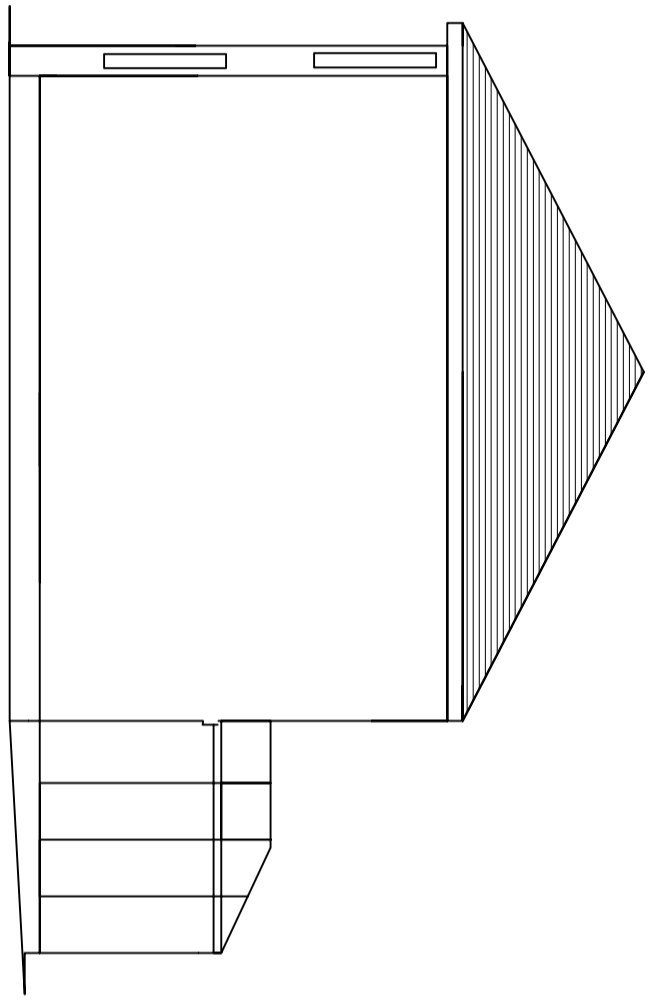

Existing Side Elevation (2)

The contractor will be deemed to have visited site prior to tender. All variances discrepancies or queries to be addressed to Archiplan prior to proceeding on site. I sized to be site checked prior to construction.

THESE DRAWINGS ARE FOR PLANNING PERMISSION AND BUILDING WARRANT APPLICATION ONLY



Call FREE on: 0800 520 0347
 www.archiplanglasgow.com

AGENTS ADDRESS
 Archiplan Glasgow
 City Offices
 2nd floor, 48 George Street
 Glasgow
 G2 1BP

PROJECT ADDRESS
 Mr & Mrs Carnegie
 29 Tay Crescent
 Glasgow
 G3 7BS

Scale 1:100
 Drawing Reference P12000003
 Date 02/06/21
 Drawn By JO
 Title Existing Elevations