





The contractor is responsible for checking dimensions, tolerances and references. Any discrepancy to be verified with the Architect before proceeding with the works. Where an item is covered by drawings to different scales the larger scale drawing is to be worked to.
 Do not scale drawing. Figured dimensions to be worked to in all cases.
 CDM REGULATIONS 2015. All current drawings and specifications for the project must be read in conjunction with the Designer's Hazard and Environment Assessment Record
 All intellectual property rights reserved.

Key



-  Ownership Boundary
-  Temporary Plant Site Boundary

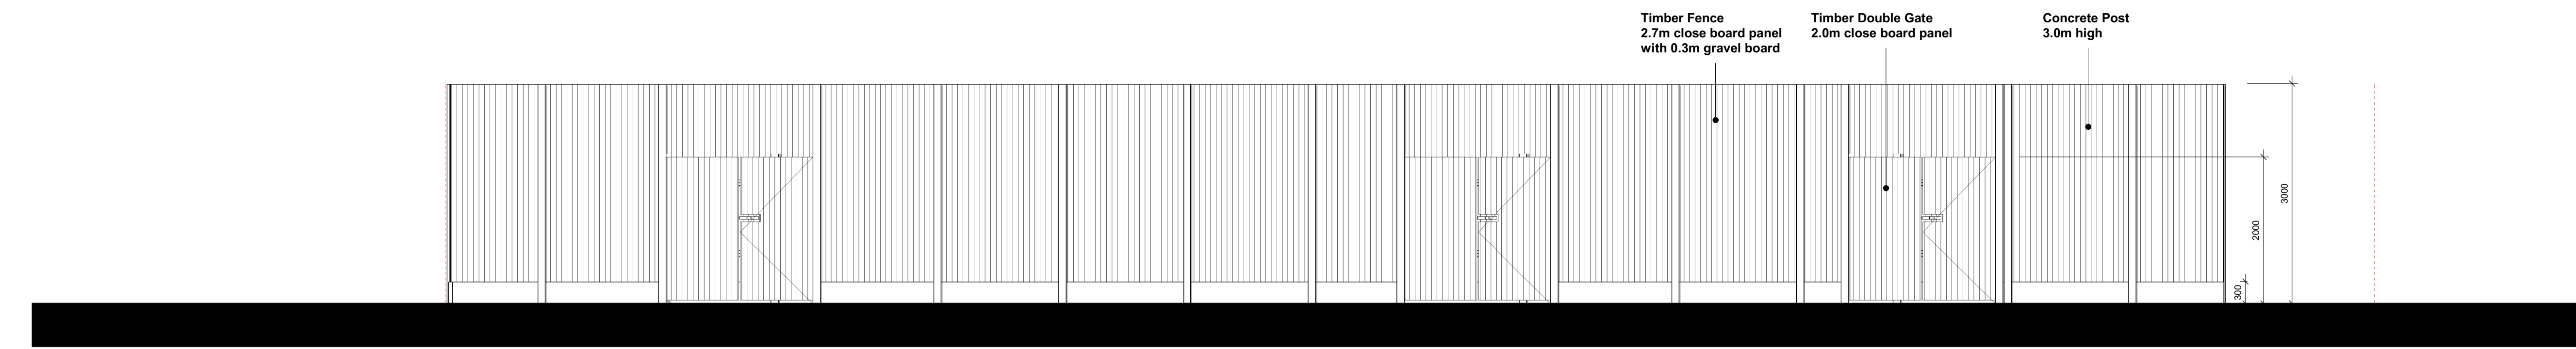


1 North East Elevation
1:50

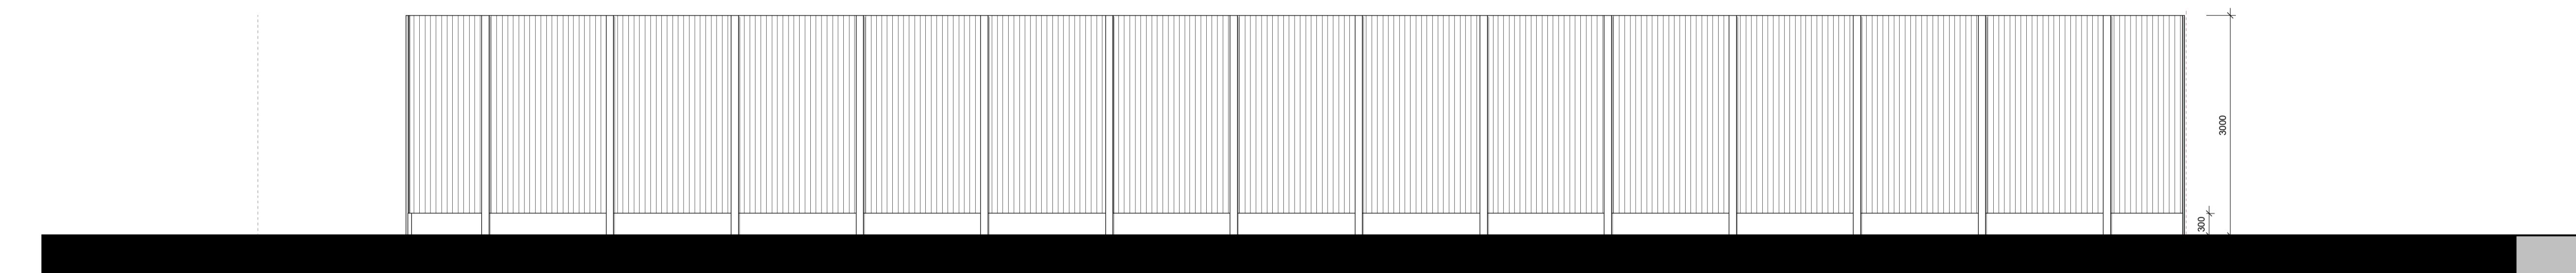


2 South West Elevation
1:50

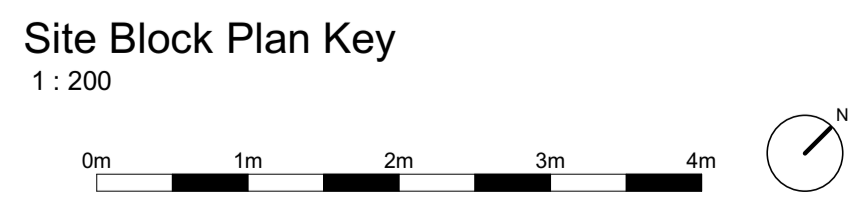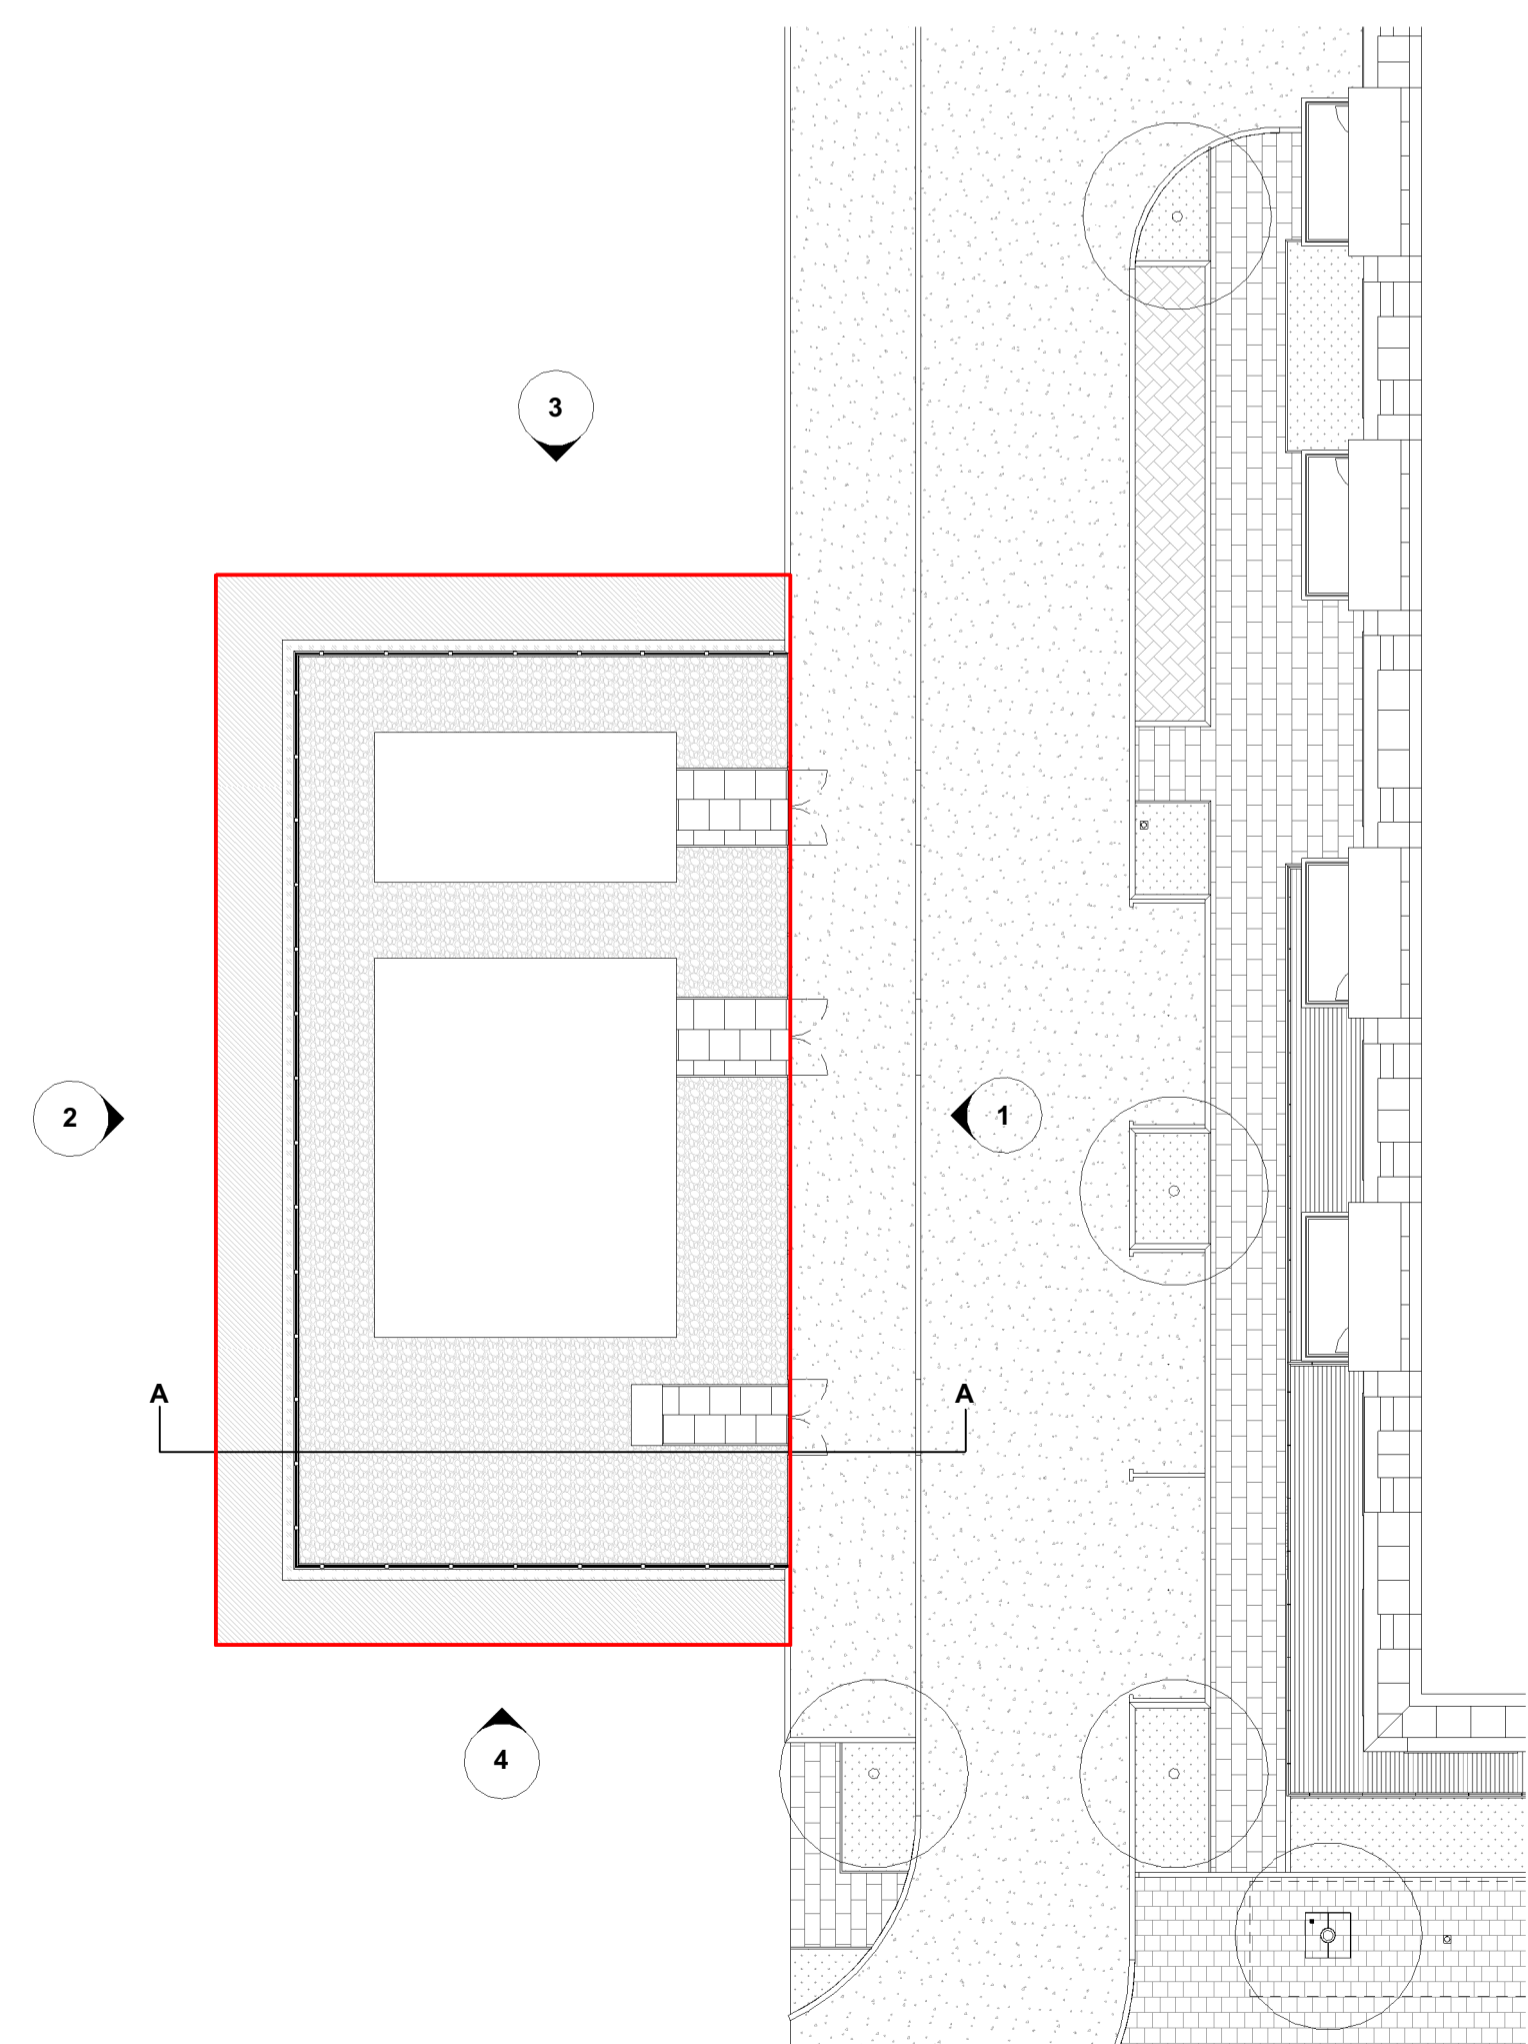


Site Block Plan Key
1:200

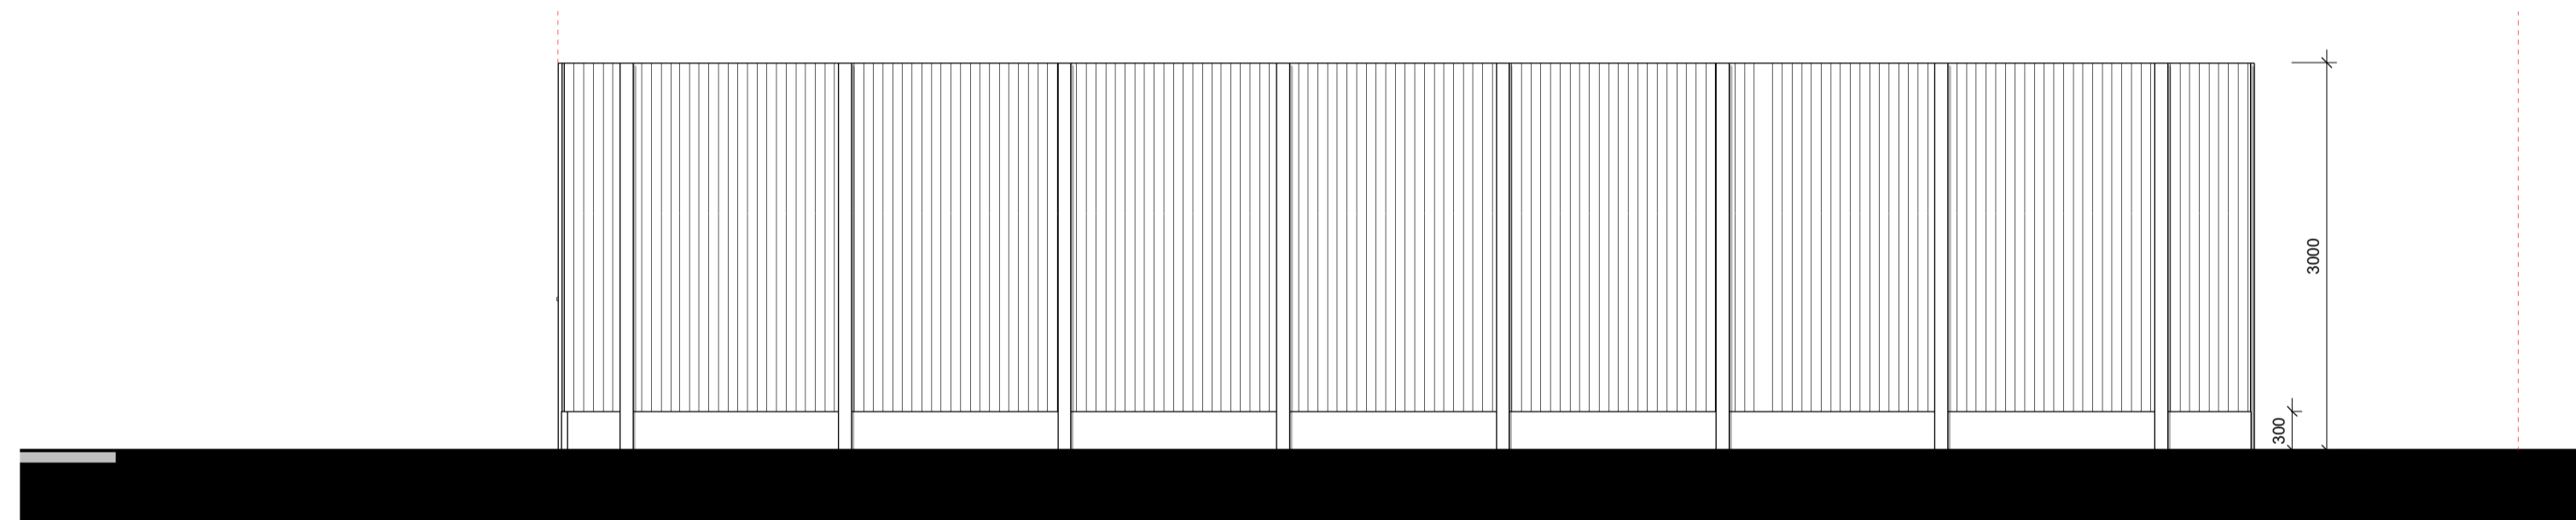

3 North West Elevation
1:50

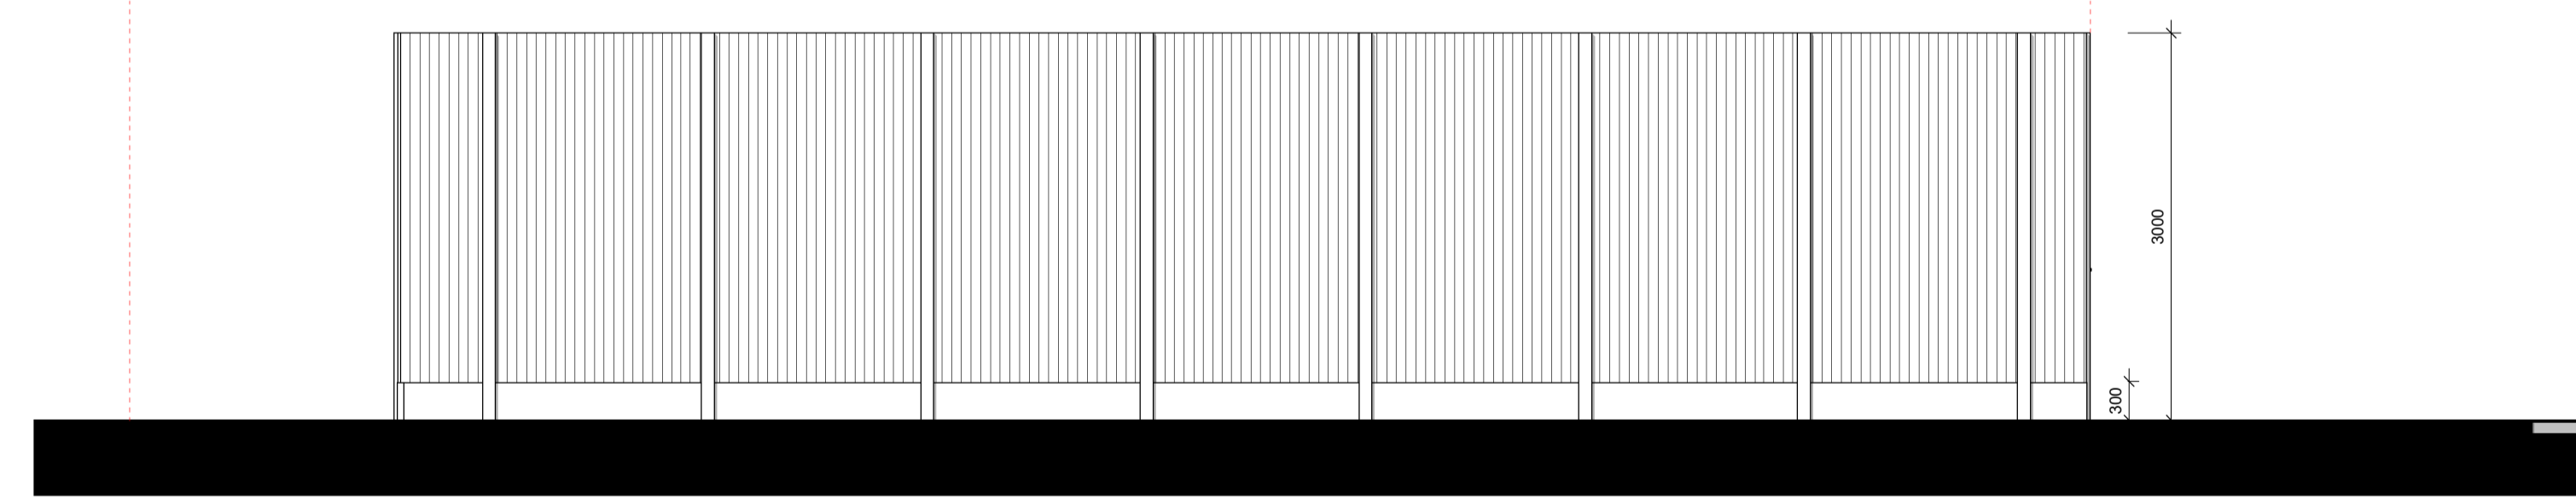

4 South East Elevation
1:50

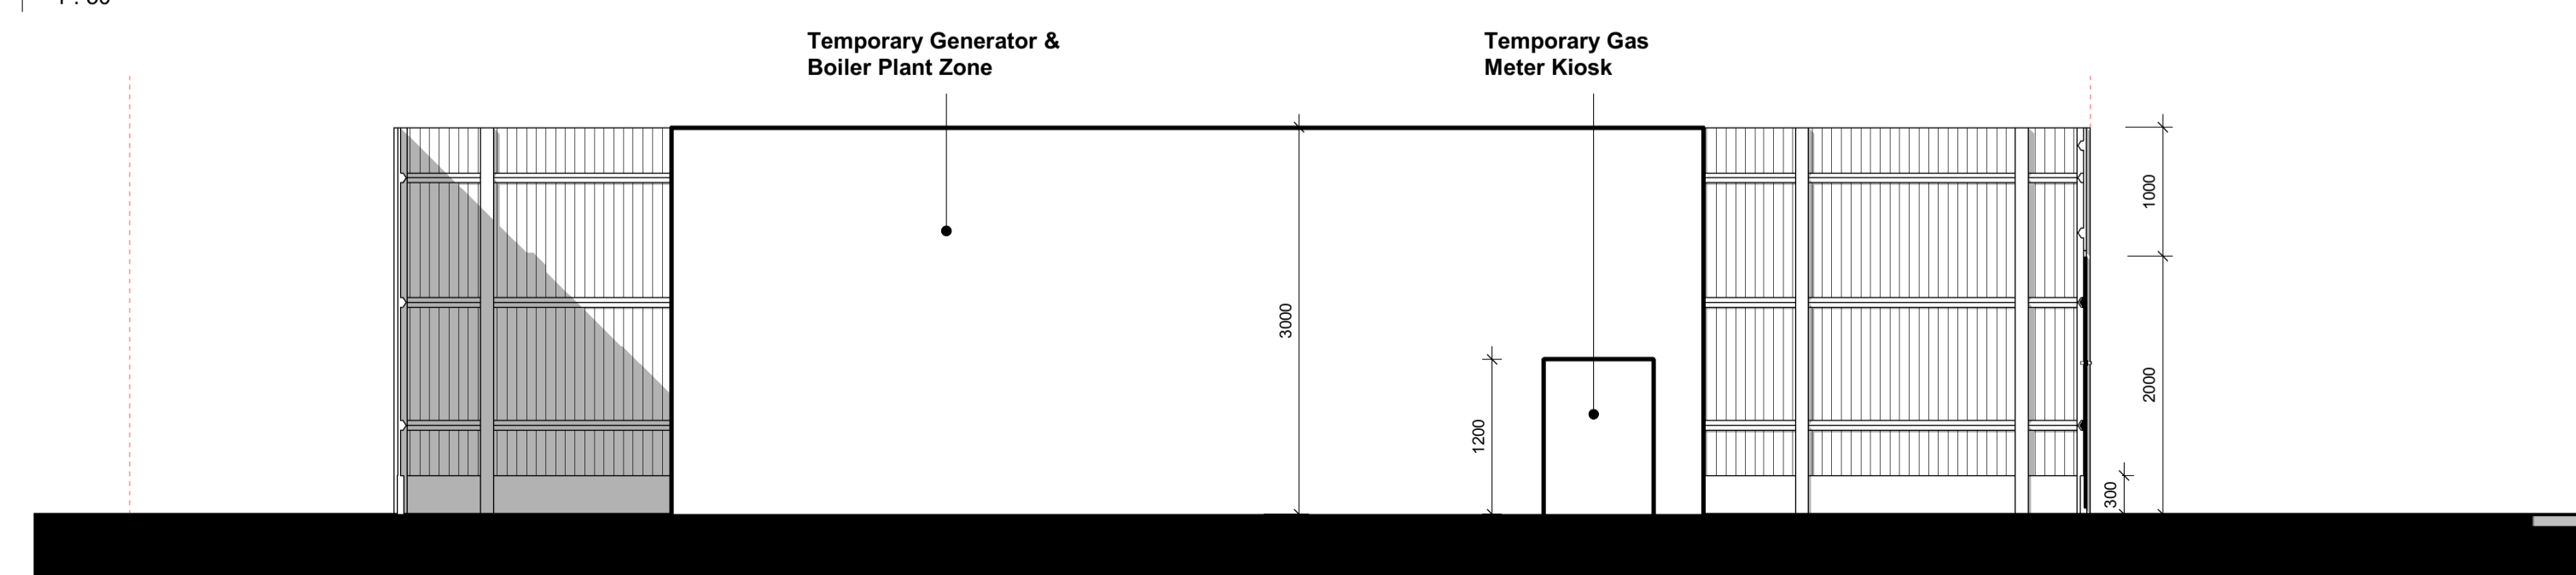

5 Temp Plant - Section A-A
1:50

P 01	28.04.2021	Second Issue: Issue for Planning	OZ	RW
P 00	06.11.2020	First Issue: Issue for Planning	CC	RW
Rev	Date	Description		Dwn Ckd

Tolworth Phase 1
Proposed Elevations & Section

TW1- PRP- ZZZZ- ZZ- DR- A-2_2305
REV P01 PLANNING

Drawn	OZ	Checked	RW	Date	11/03/20	Scale	@ A1 As indicated
-------	----	---------	----	------	----------	-------	-------------------