



THE DESIGNS AND LAYOUT IN THE DRAWING ARE COPYRIGHT OF TBP AND MAY NOT BE USED AMENDED OR REPRODUCED FOR ANY PROPOSE WITHOUT THE EXPRESS WRITTEN APPROVAL OF TBP CONTRACTORS MUST CHECK ALL DIMENSIONS ON SITE. ONLY FIGURED DIMENSIONS ARE TO BE WORKED FROM. TAKE SITE DIMENSIONS FOR ALL FABRICATION WORK REFER ALL DISCREPANCIES AND REQUIRMENTS FOR ADDITIONAL INFORMATION TO THE ARCHITECT FOR CLARIFICATION OR INSTRUCTION BEFORE PUTTING WORK IN HAND

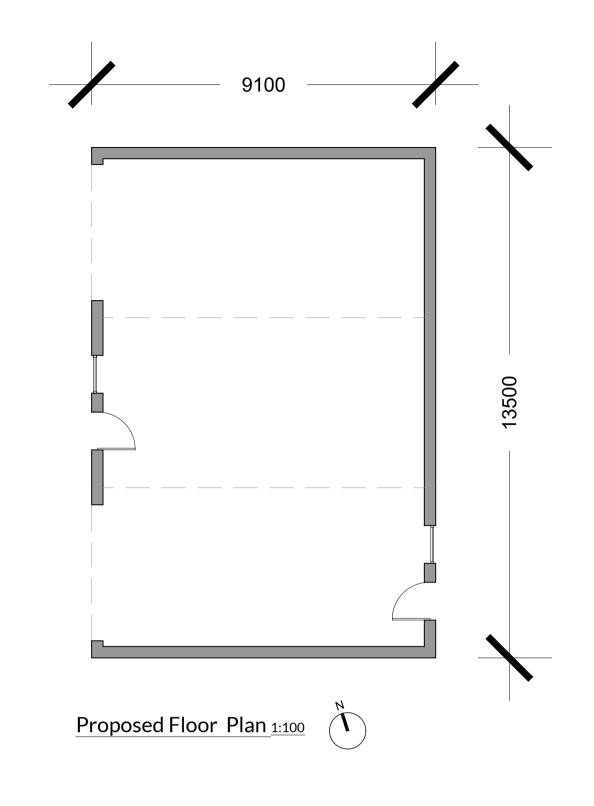


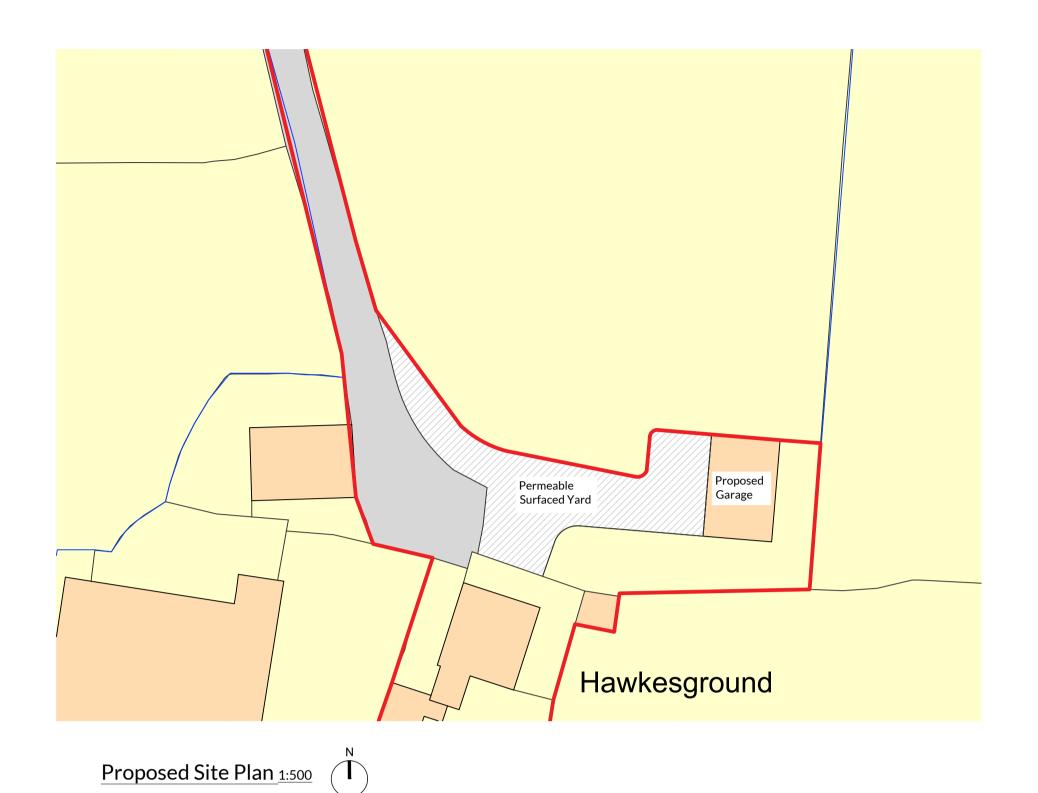

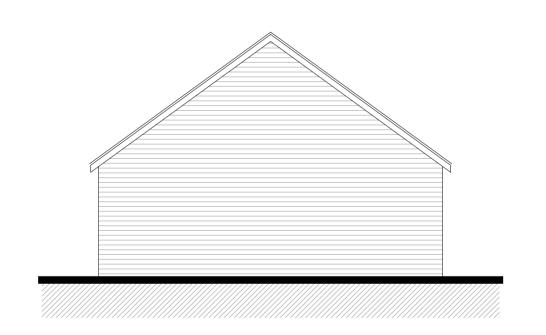


Proposed North Elevation 1:100

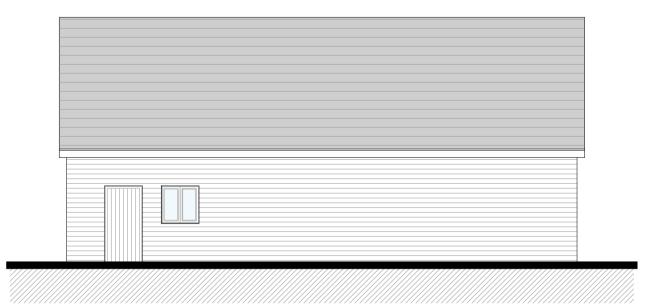

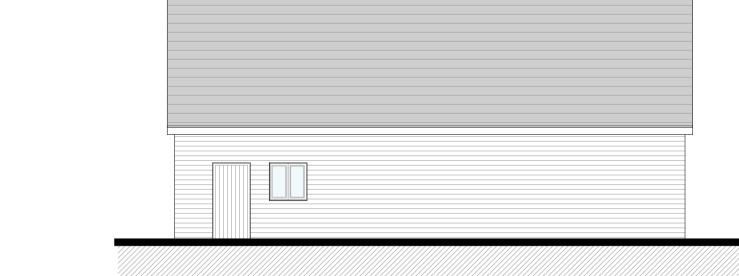






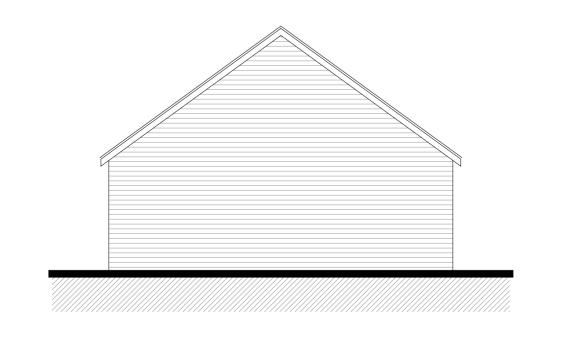

Proposed South Elevation 1:00

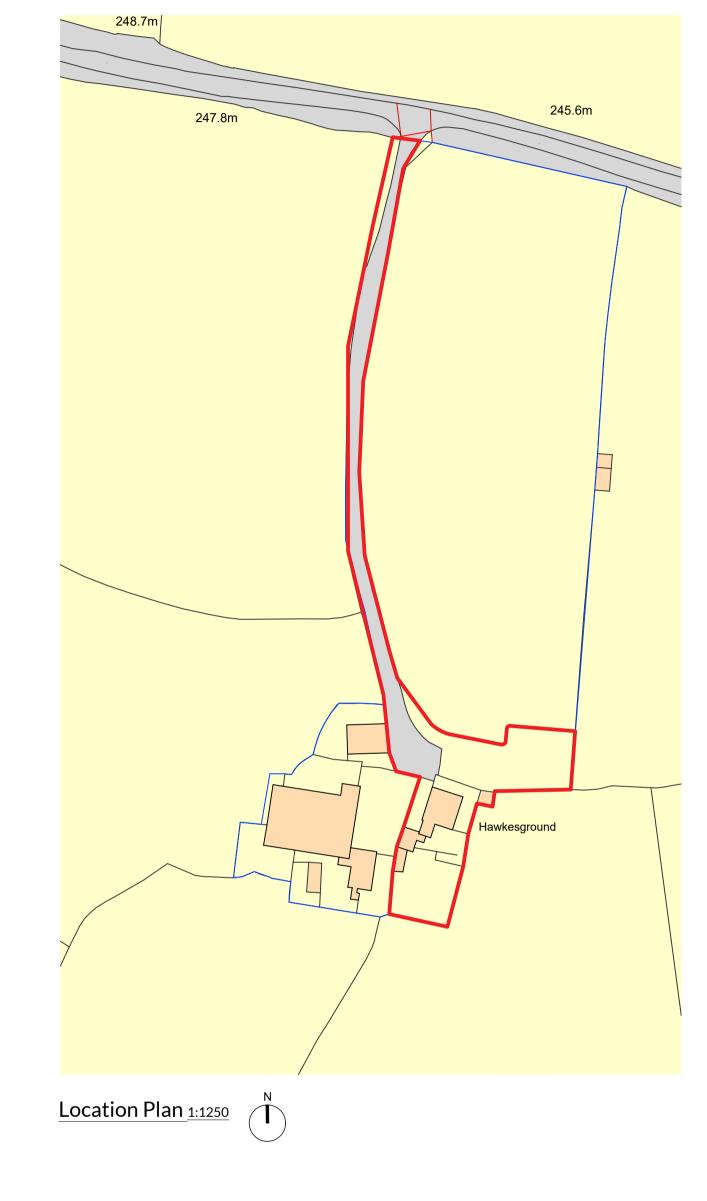

Proposed Materials:

- Roof Slate
- Walls Timber Cladding
- Fenestration's Timber
- RWG's UPVC

The Bazeley Partnership Chartered Architects

Efford Farm Business Park

Vicarage Road, Bude, Cornwall, EX23 8LT T: 01288 355557 F: 01288 355826 E: bude@bazeley-architects.co.uk W: www.bazeley-architects.com

Lee Northey

PROJECT Hawkesground GARAGE

DRAWING RIBA Stage 3: Planning Planning Proposals - Garage

Sheet A1 Scale 1:1250 1:500 1:100 Drawn JB Checked MB

20053 - PL001





Proposed West Elevation 1:100