


Side Elevation (West)

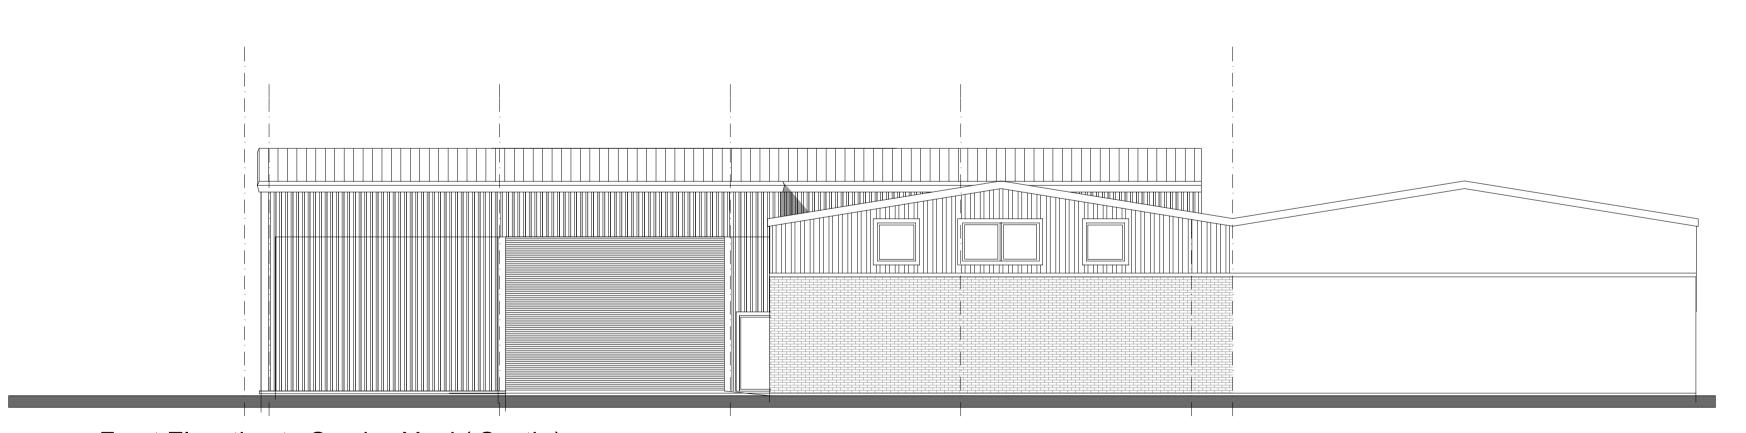

Front Elevation to Service Yard (South)

This drawing is the copyright of High Lane Design. Reproduction, publication or any other usage of this drawing without permission of the company is against the the law.

The contractor shall verify all dimensions and existing conditions on site prior to commencing the works.

This drawing should be read in conjunction with all other relevant documents.

Revisions: Date: By:

Revision A - Note stating 'DO NOT SCALE' removed 01.05.15 SP



199 High Lane West West Hallam Ilkeston Derby DE7 6HP

t: 07816 513918 e: highlanedesign@hotmail.com

Project

Proposed New Canopy for Oxdale Products 20-21 Foxwood Road, Dunstan Trading Estate

Drawing

Elevations as Existing

 Scale :
 Date :
 Drawn by :
 Checked by :

 1 : 100
 May'21
 SP

 Job number :
 Drawing number :
 Revision:

 L 329
 S02