


Revisions :	Date :	By :
Revision A - Note stating 'DO NOT SCALE' removed	01.05.15	SP

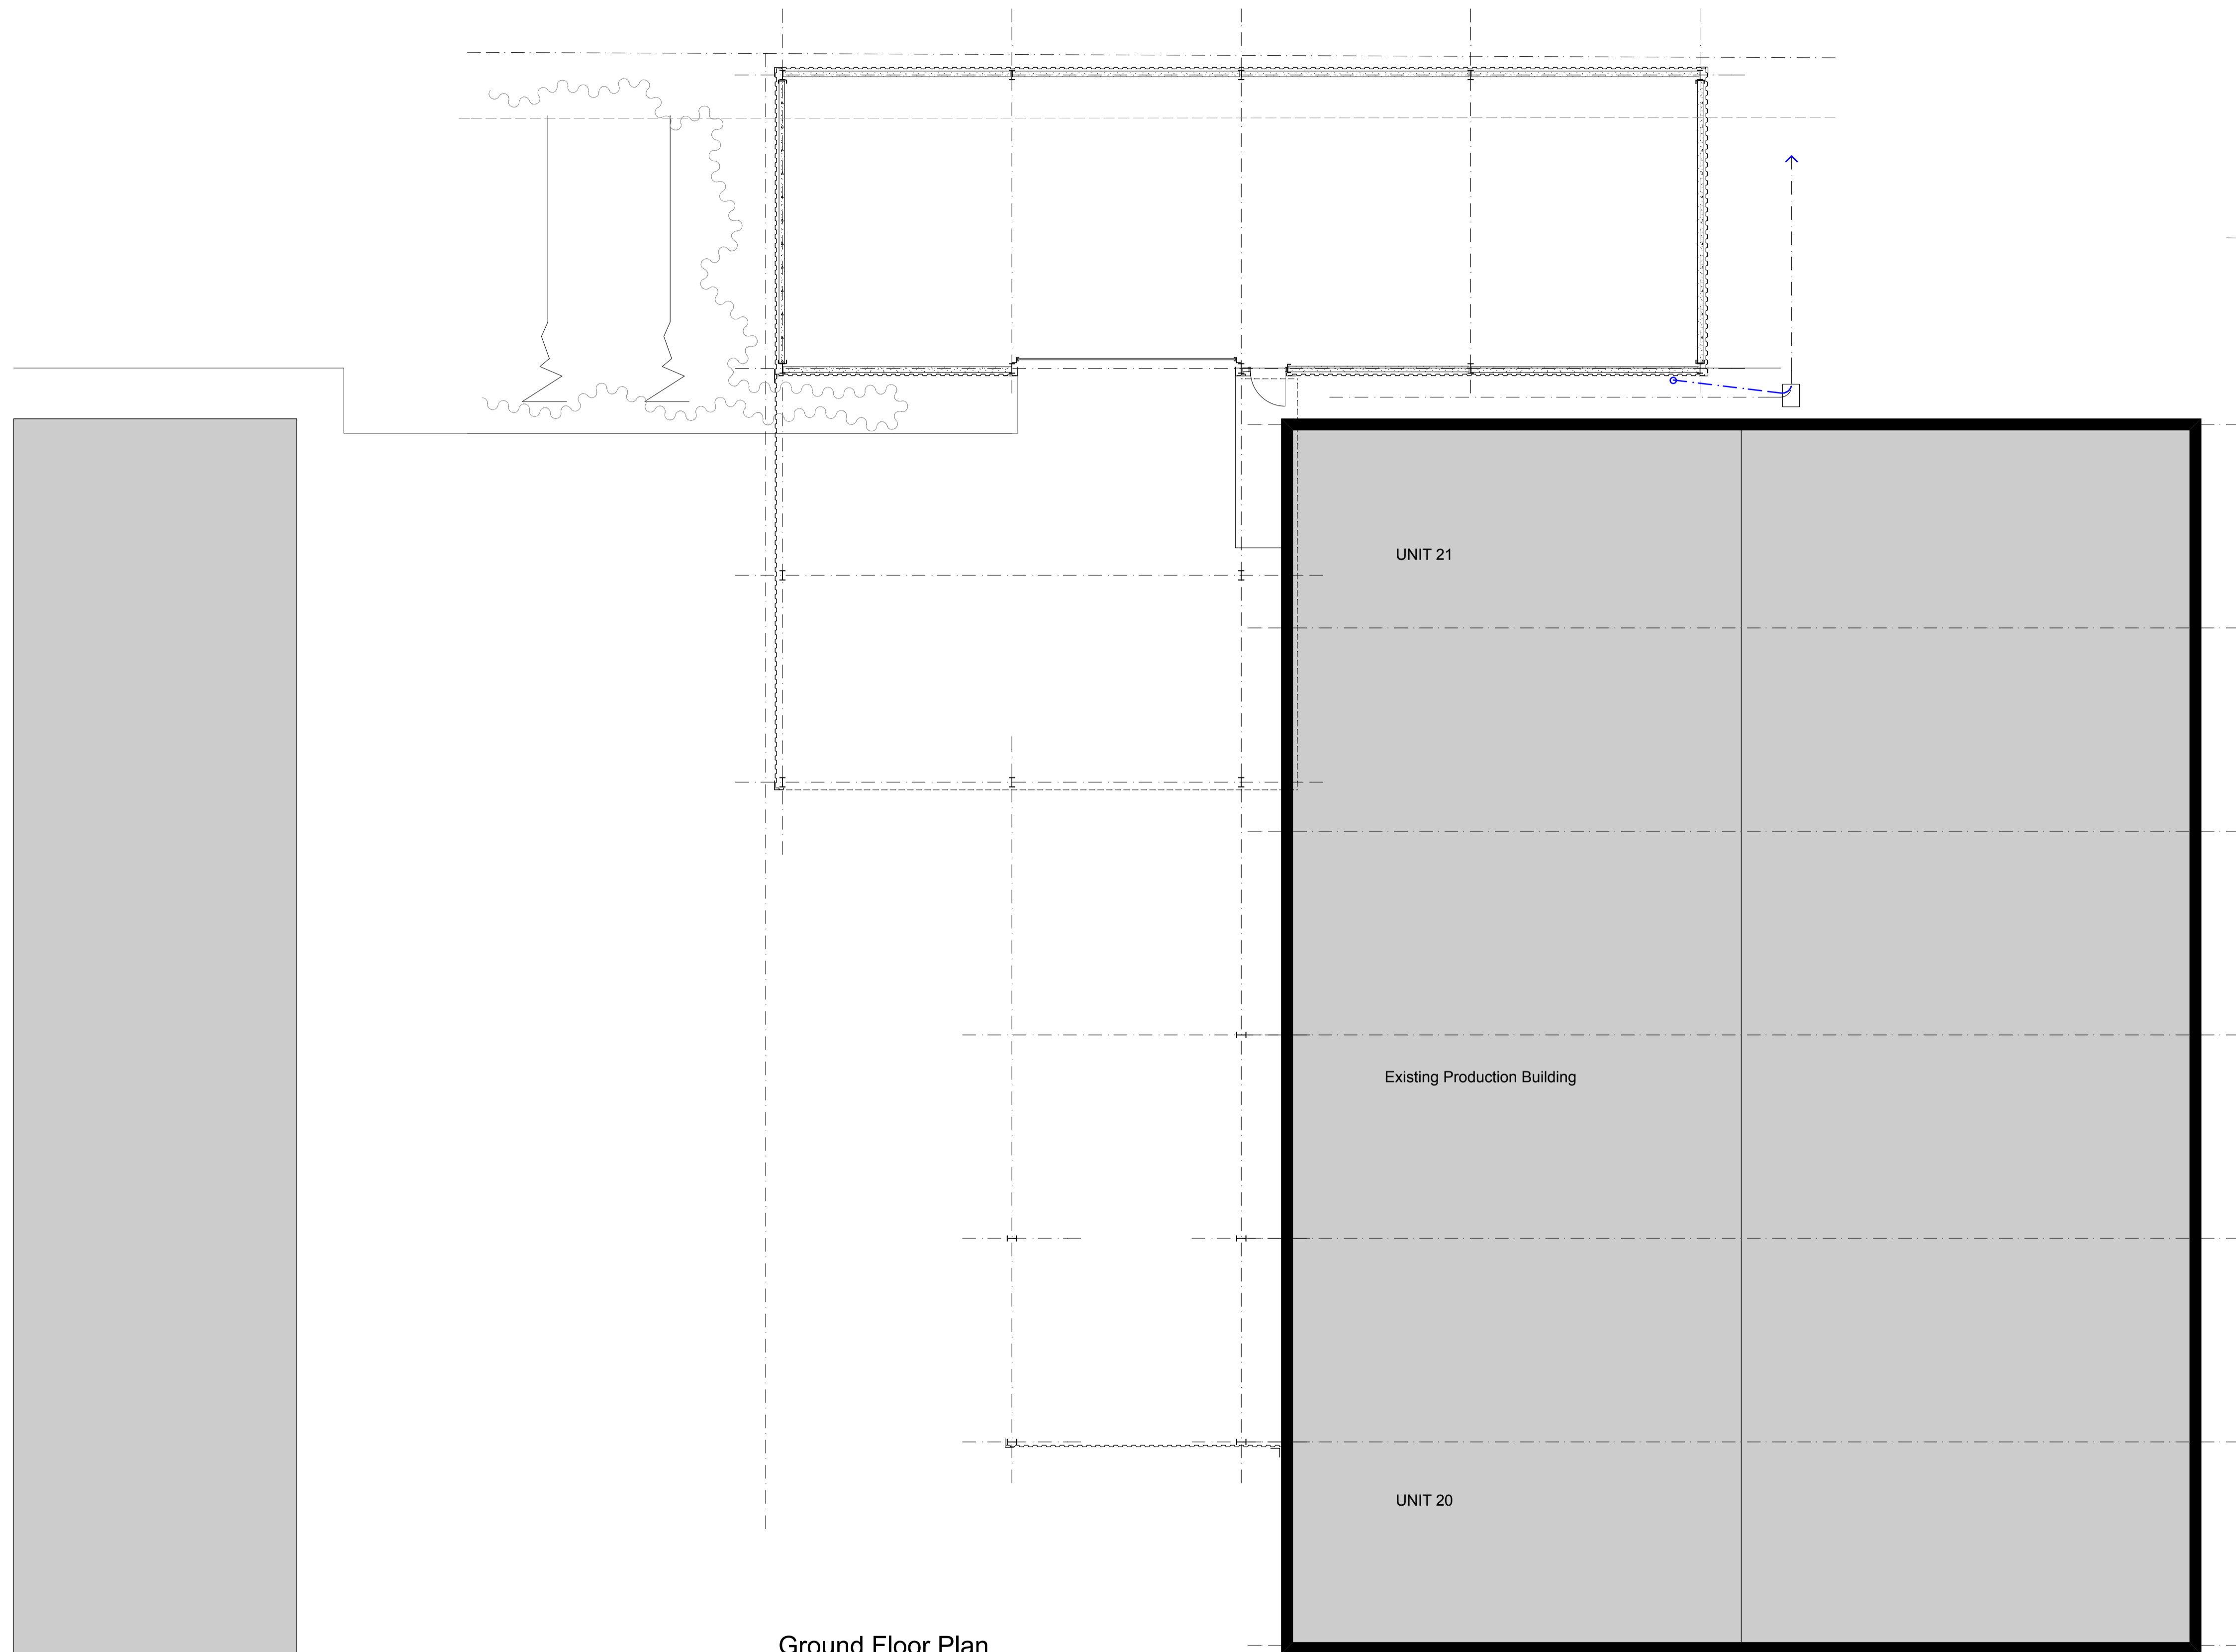

Ground Floor Plan



199 High Lane West
West Hallam
Ilkeston
Derby
DE7 6HP
t: 07816 513918
e: highlanedesign@hotmail.com

Project

Proposed New Canopy for Oxdale Products 20-21 Foxwood Road, Dunstan Trading Estate

Drawing

Site Plan as Proposed

Scale : Date : Drawn by : Checked by :

1 : 100 May'21 SP

Job number : Drawing number : Revision:

L 329 P01