



Revisions :	Date :	By :
Revision A - Note stating 'DO NOT SCALE' removed	01.05.15	SP

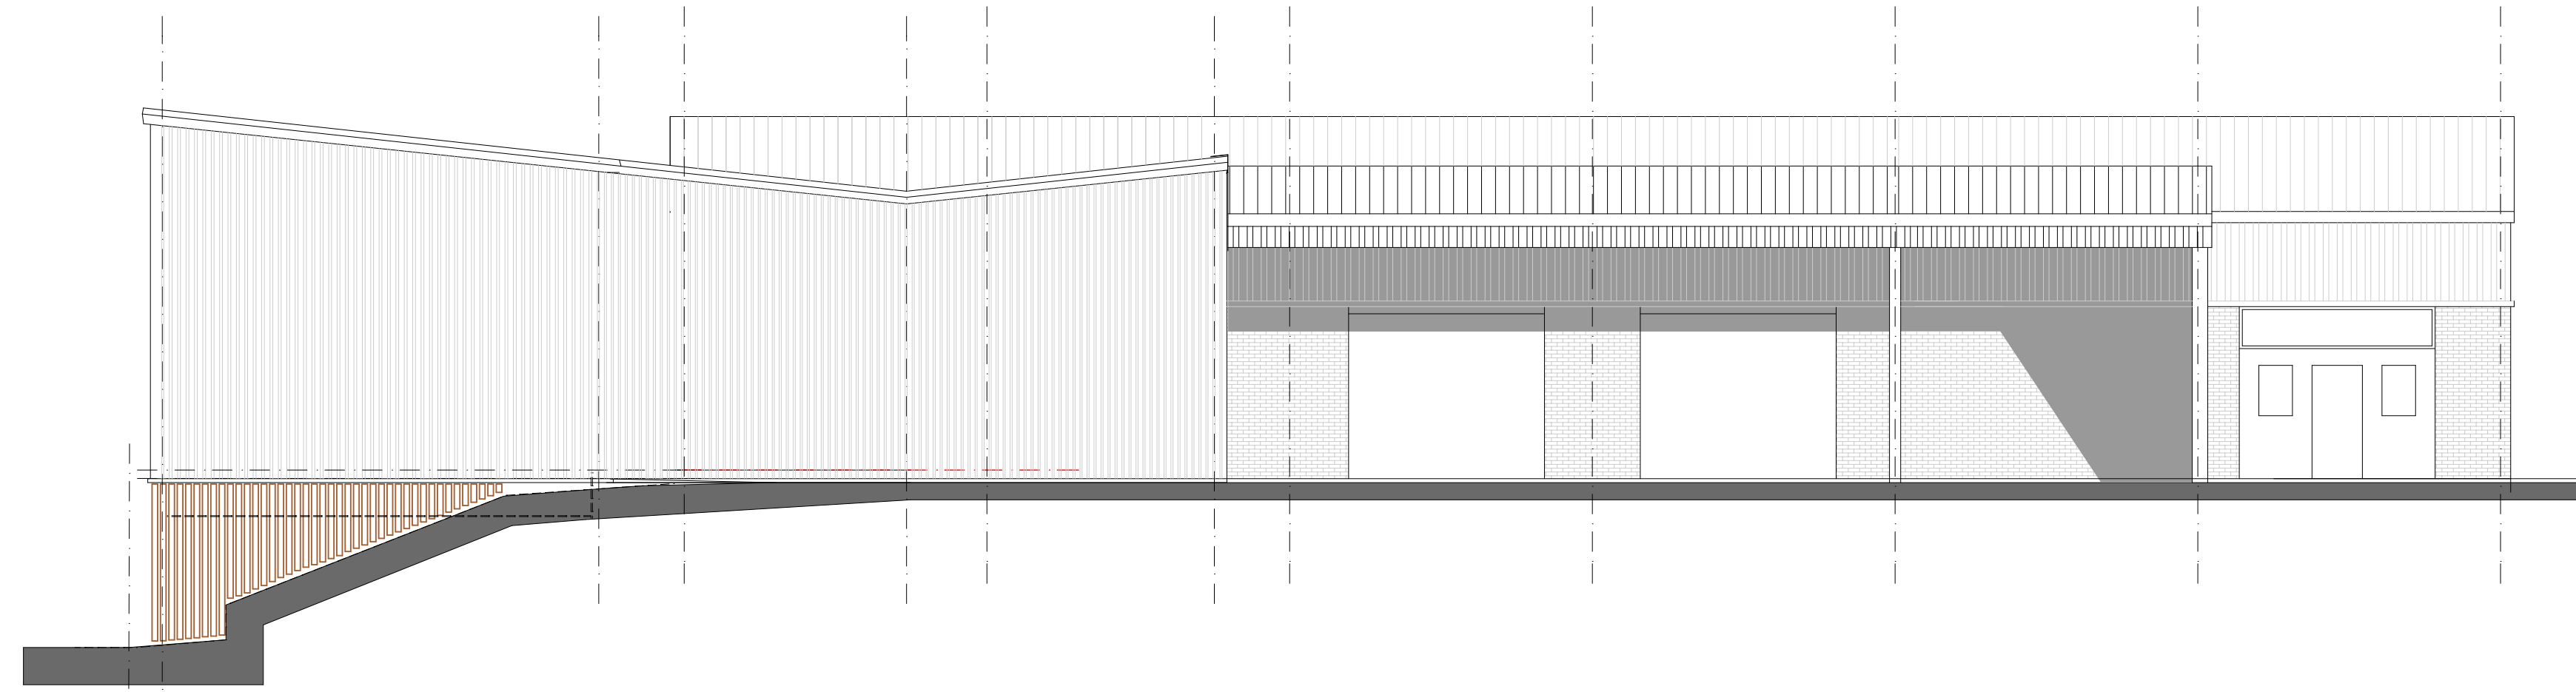

Side Elevation (West)

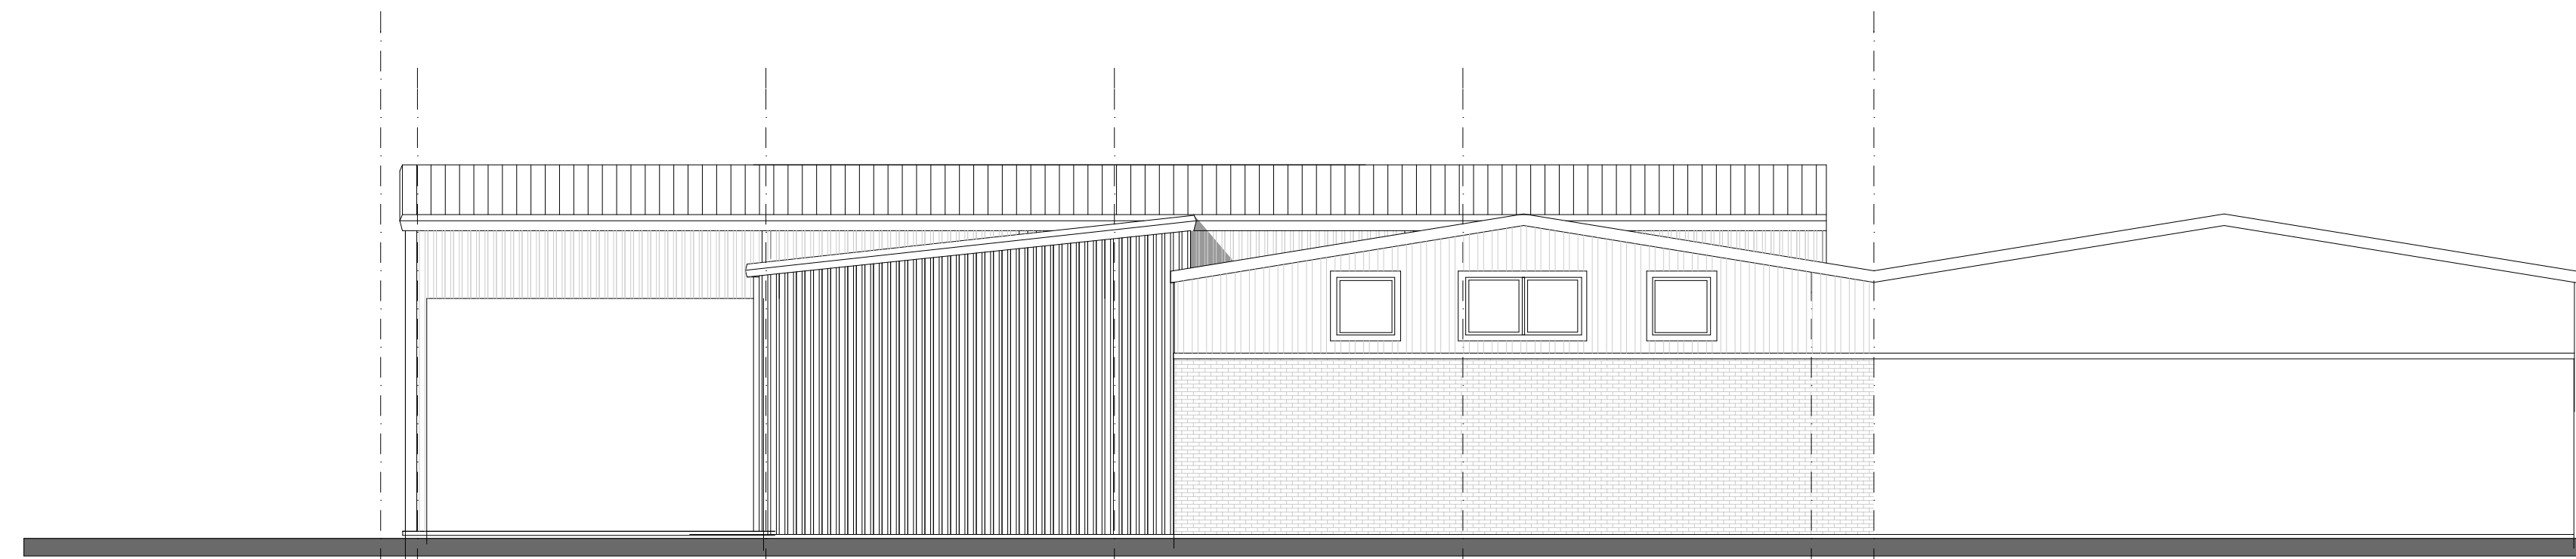

Front Elevation to Service Yard (South)



199 High Lane West
 West Hallam
 Ilkeston
 Derby
 DE7 6HP
 t: 07816 513918
 e: highlanedesign@hotmail.com

Project
 Proposed New Canopy for Oxdale Products 20-21 Foxwood Road, Dunstan Trading Estate

Drawing
 Elevations as Proposed

Scale : Date : Drawn by : Checked by :

1 : 100 May'21 SP

Job number : Drawing number : Revision:

L 329 P01