


PLAN OF BIN ENCLOSURE

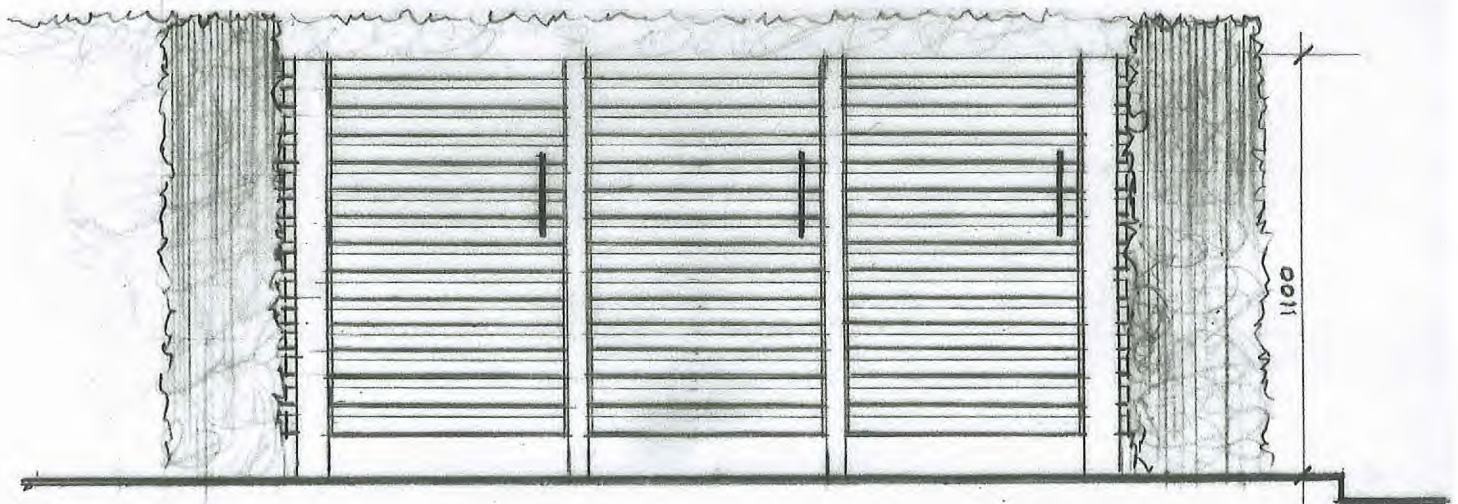

FRONT ELEVATION OF BIN ENCLOSURE

0 250 500 750 1M SCALE 1:20

CONSTRUCTION :
 MAIN FRAME FROM 100x100mm TREATED SOFTWOOD
 SLATTED TIMBER DOOR FACES, SIDES AND REAR IN 50x25mm TREATED SOFTWOOD
 DOOR FRAMES IN 100x37mm TREATED SOFTWOOD
 HANDLES AND HINGES IN BLACK JAPANESE STEEL
 ALL TIMBER PAINTED IN DARK BROWN "SADOLIN" PRESERVATIVE OR SIMILAR

No 12 MIDHOLM HA9 9 LT, PROPOSED MINOR ALTERATIONS TO FRONT GARDEN (AP. No 19/0746)
 DRAWING No 2