
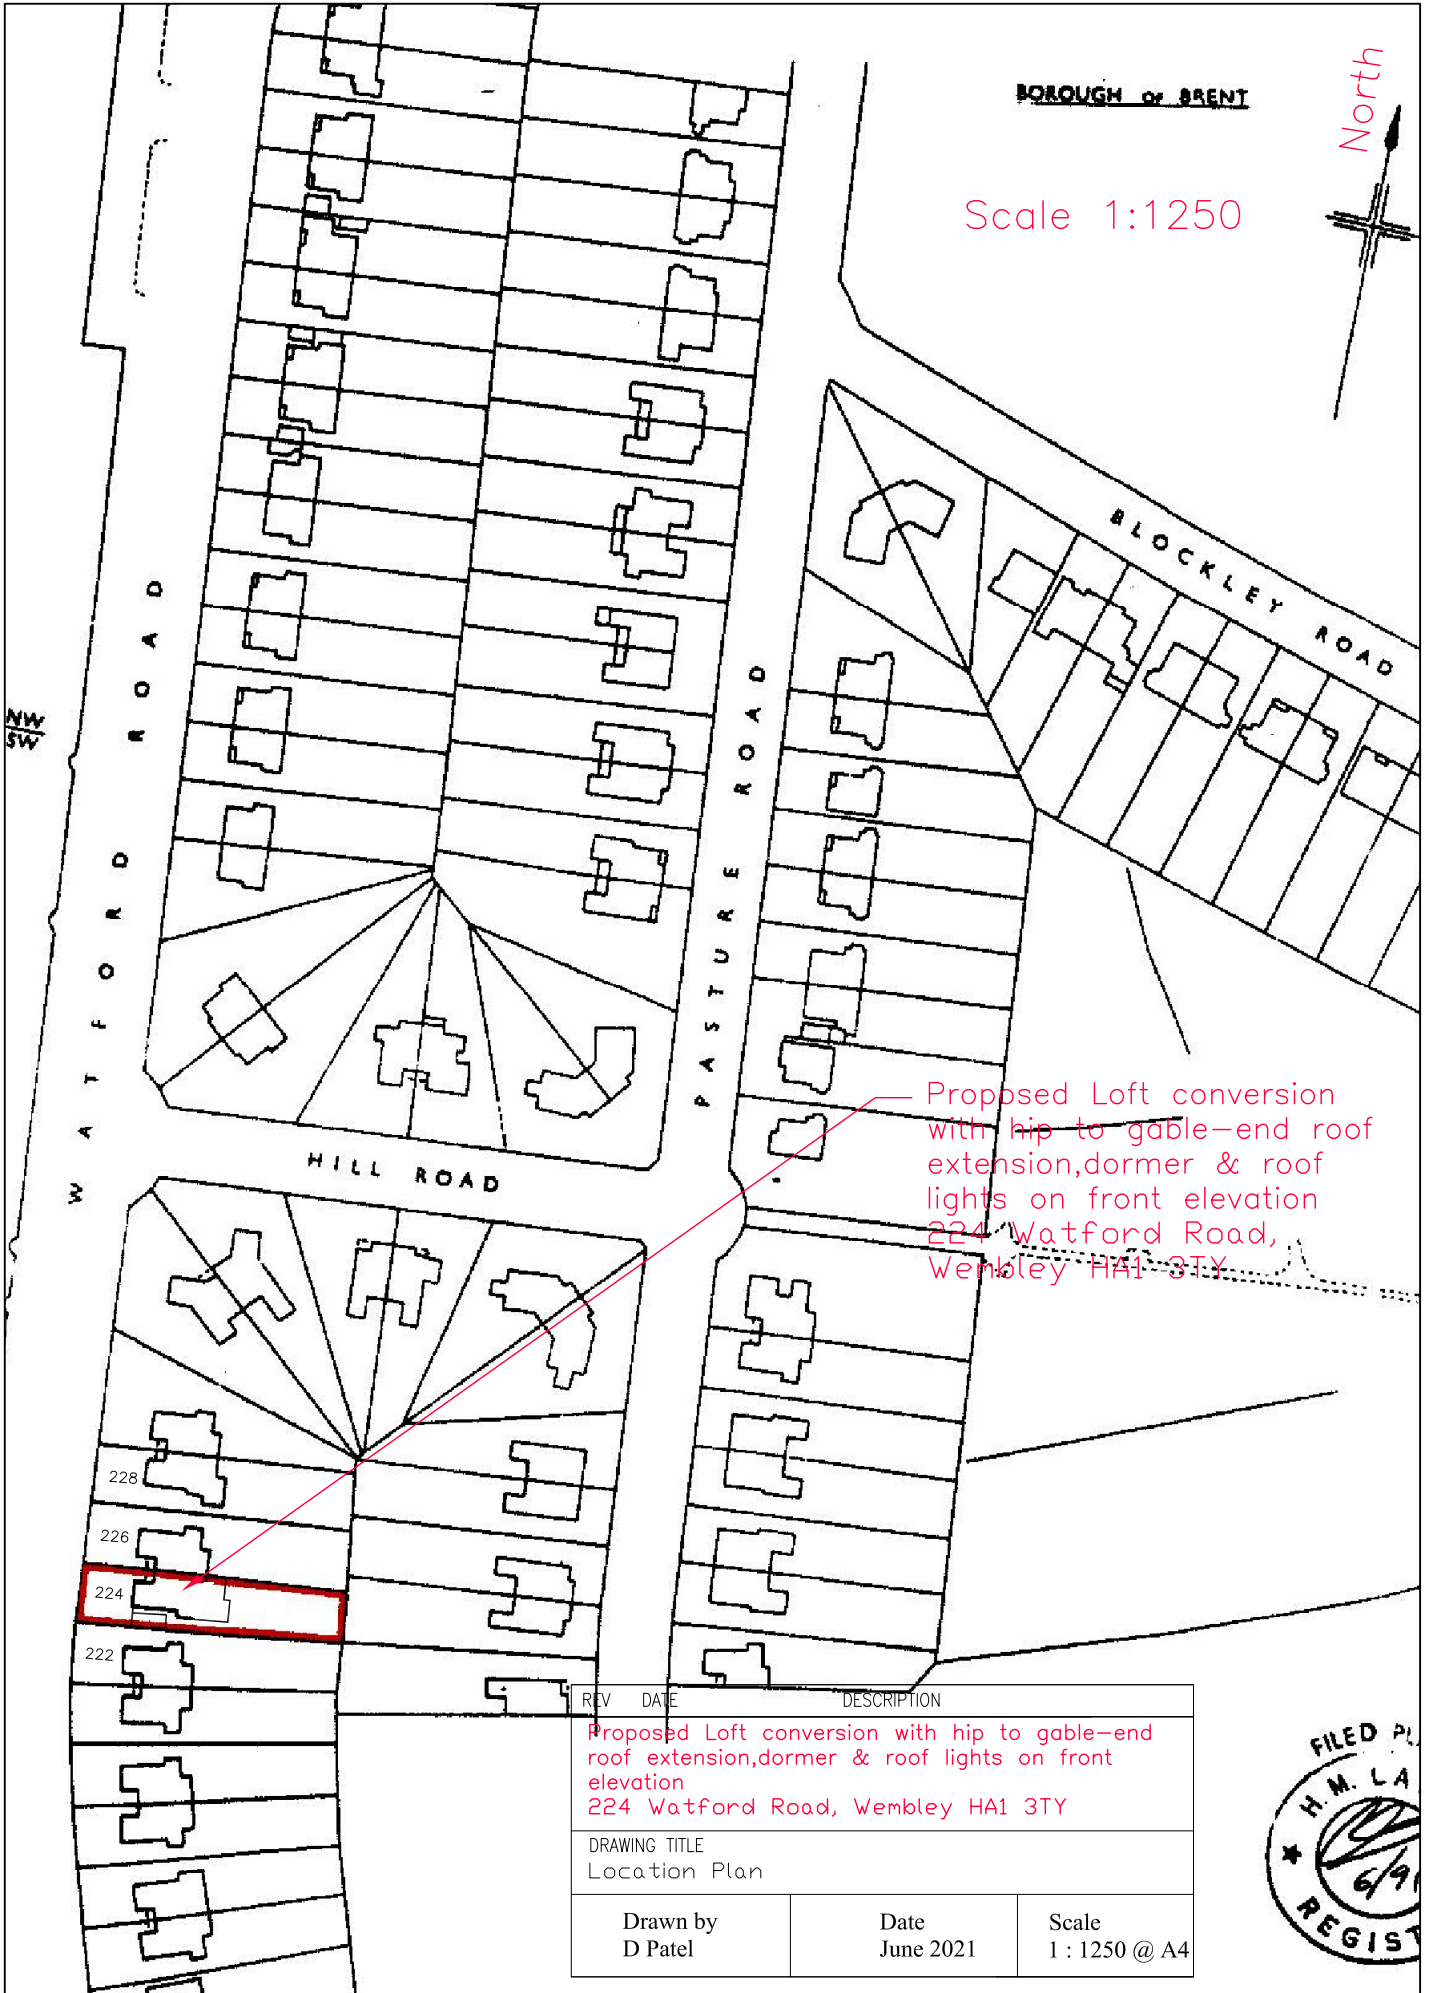


BOROUGH OF BRENT

North

Scale 1:1250

 

Proposed Loft conversion with hip to gable-end roof extension, dormer & roof lights on front elevation  
224 Watford Road,  
Wembley HA1 3TY

REV	DATE	DESCRIPTION
		Proposed Loft conversion with hip to gable-end roof extension, dormer & roof lights on front elevation 224 Watford Road, Wembley HA1 3TY
DRAWING TITLE Location Plan		
Drawn by D Patel	Date June 2021	Scale 1 : 1250 @ A4

