




EXISTING FRONT ELEVATION

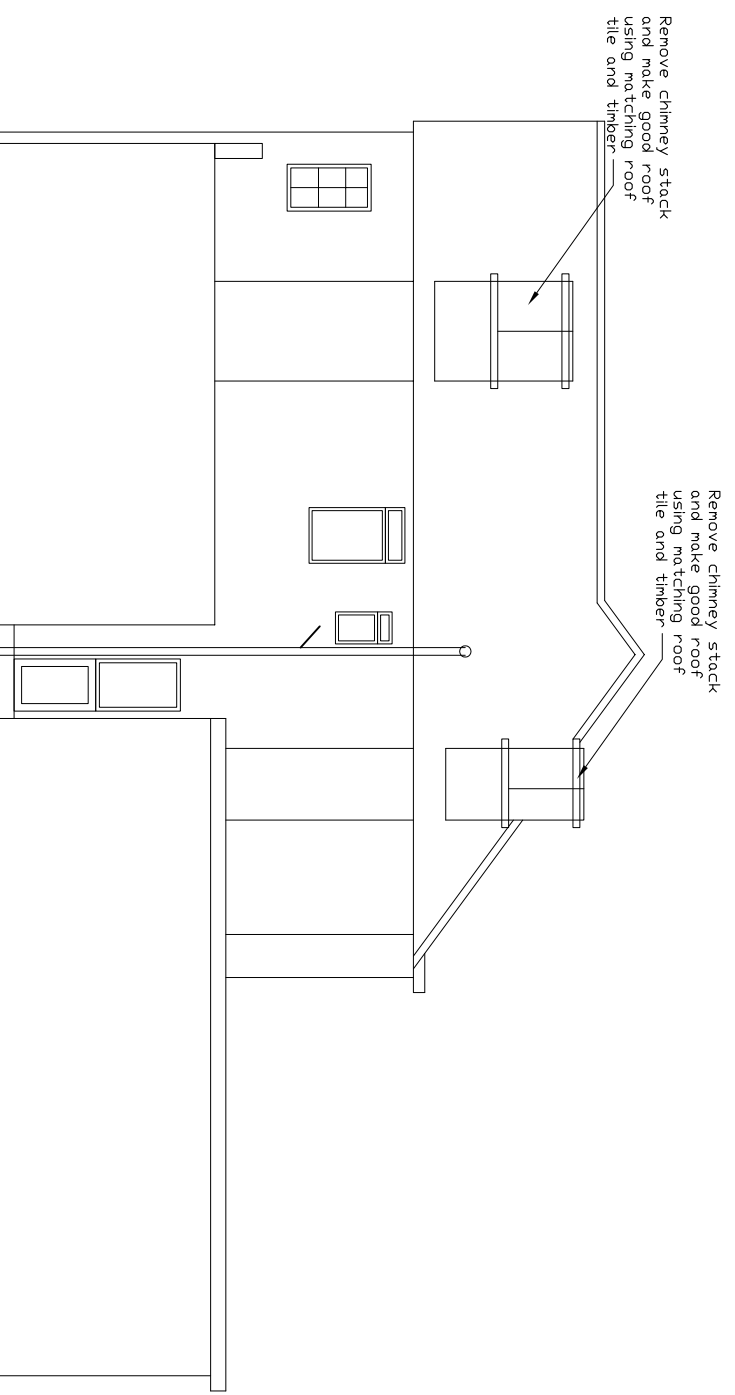


EXISTING RIGHT SIDE ELEVATION

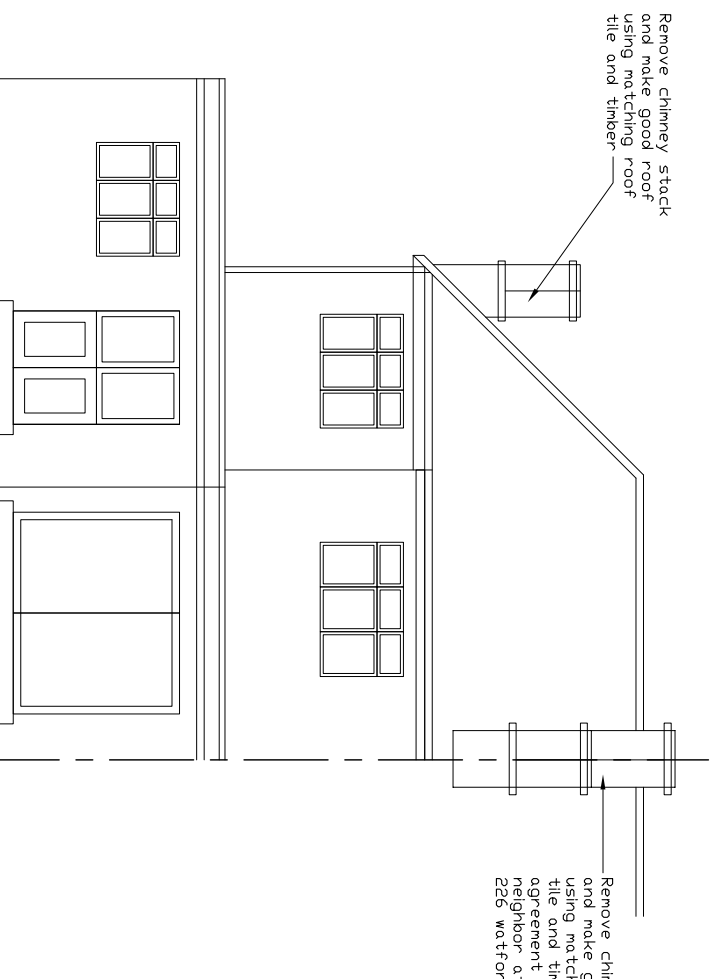

EXISTING REAR ELEVATION

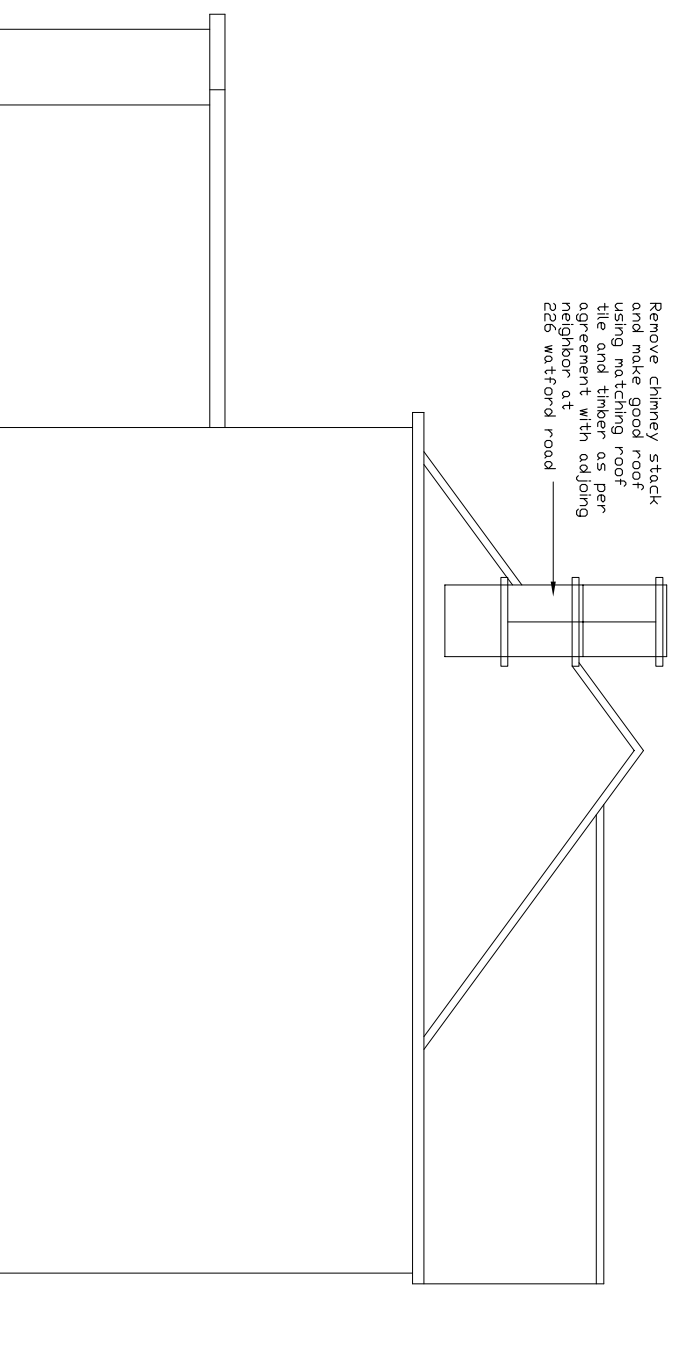

EXISTING LEFT SIDE ELEVATION

 

Scale Bar

REV	DATE	DESCRIPTION

TITLE Proposed Loft conversion with hip to gable-end roof extension,dormer & roof lights on front elevation 224 Watford Road, Wembley HA1 3TY		owner Navin
DRAWING TITLE EXISTING ELEVATIONS		DRAWING NO N-02
DRAWN BY D Patel	DATE May 2021	SCALE 1 : 100 @ A3
REVISION 01		REVISION 01