




EXISTING ROOF PLAN

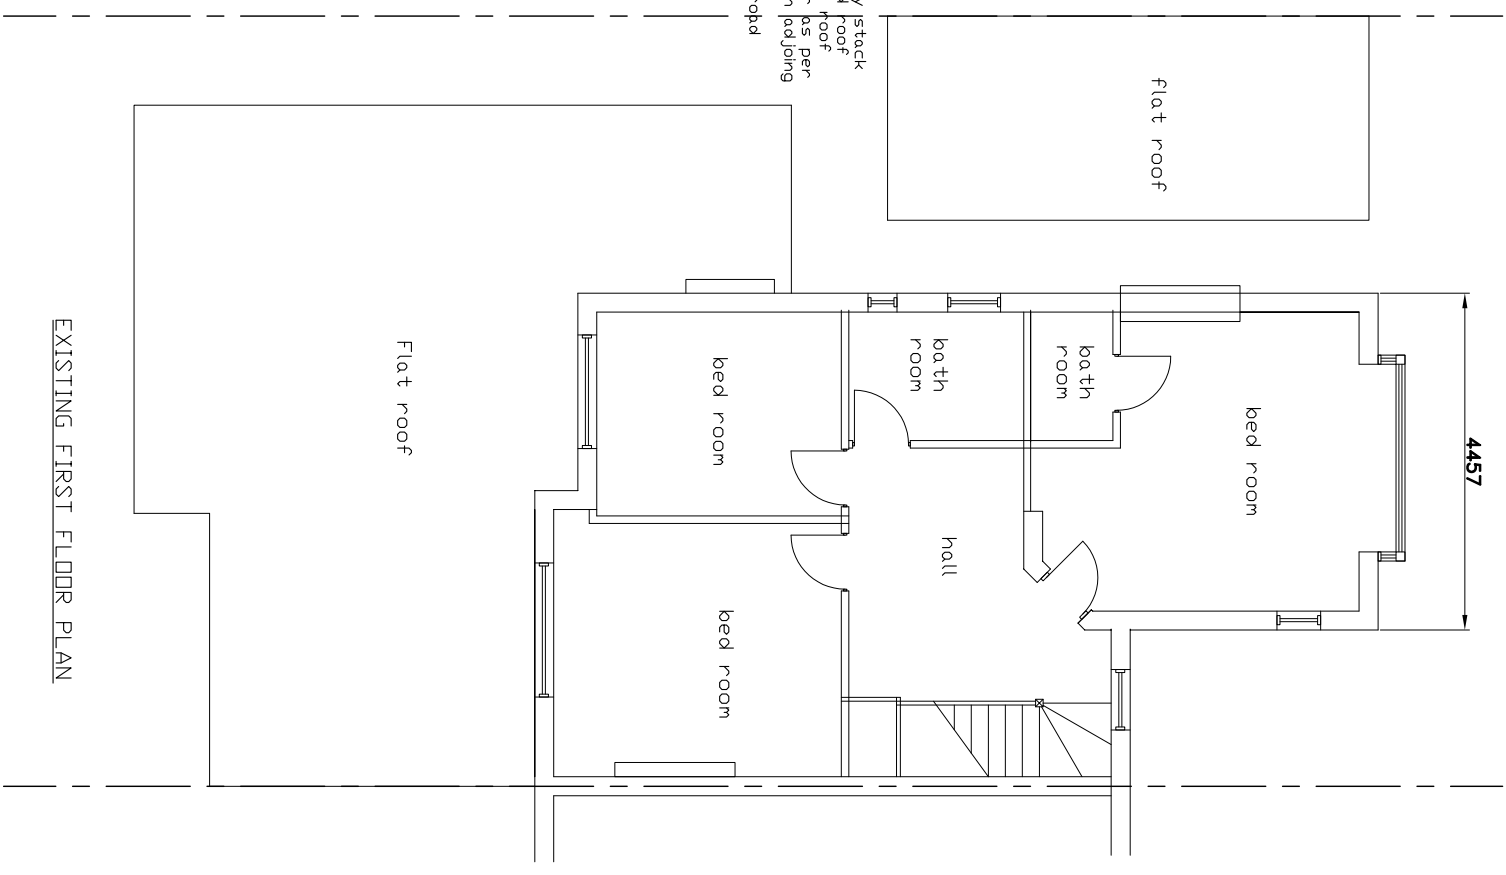

EXISTING FIRST FLOOR PLAN

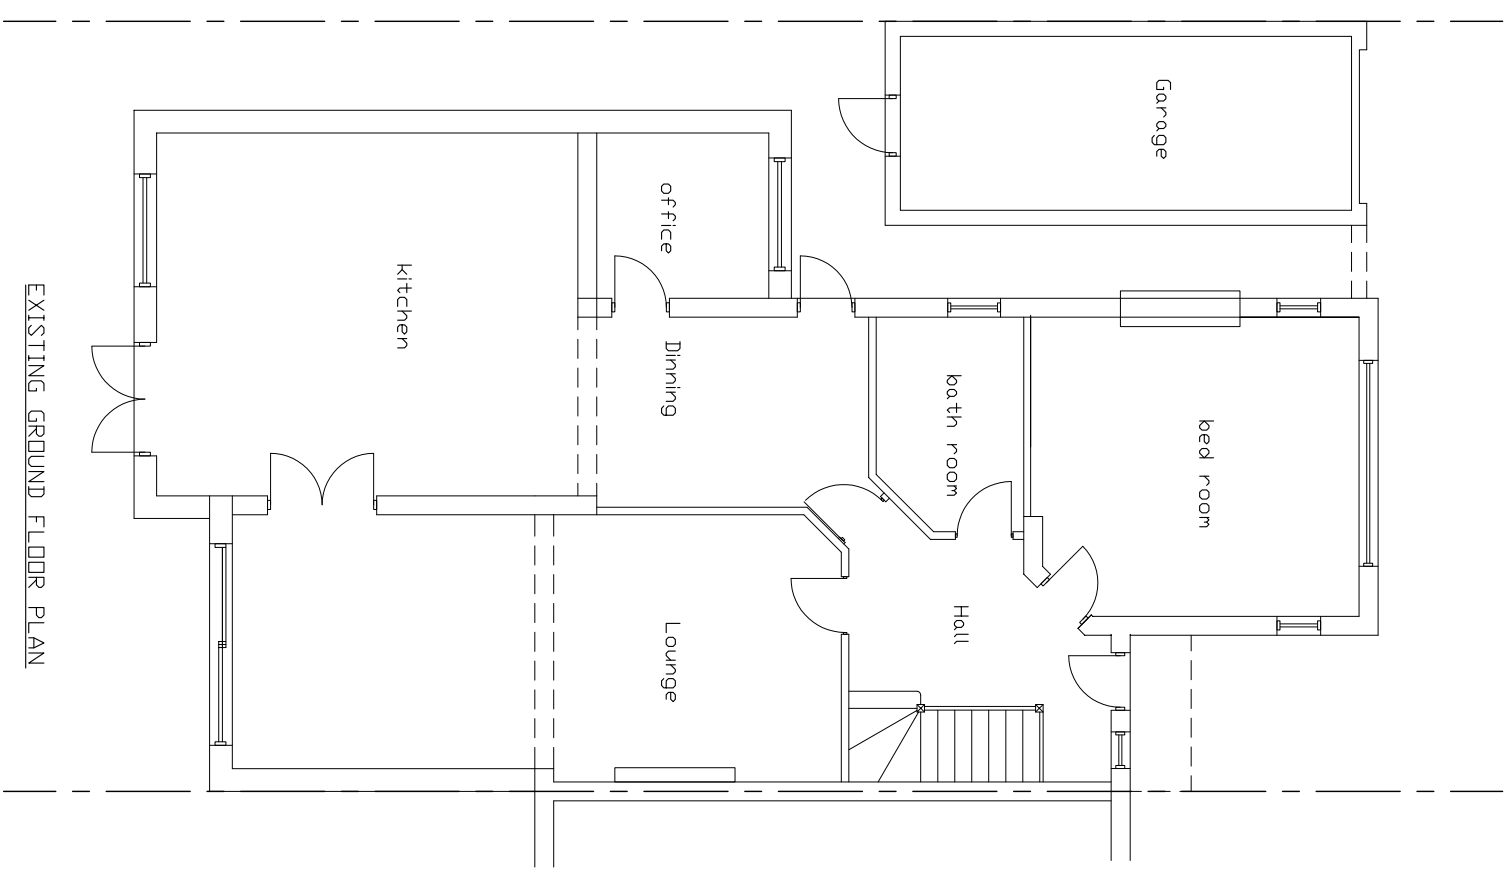

EXISTING GROUND FLOOR PLAN

 

Scale Bar

REV	DATE	DESCRIPTION

TITLE  
 Proposed Loft conversion with hip to gable-end roof extension,dormer & roof lights on front elevation  
 224 Watford Road, Wembley HA1 3TY

DRAWING TITLE  
 EXISTING FLOOR & ROOF PLANS

owner  
 Navin

DRAWN BY D Patel	DATE May 2021	SCALE 1 : 100 @ A3	DRAWING NO N-01	REVISION 01
---------------------	------------------	-----------------------	--------------------	----------------