


Notes:


Do not scale from this drawing. Use figured dimensions only. All dimensions to be checked on site. Issued for purpose indicated only. Architect to be notified of any discrepancies before construction commences. Structural and services information are indicative only - refer to consultants drawings and specification for details and setting out. All work and materials to be in accordance with current applicable statutory legislation and to comply with all relevant codes of practice and British and European Standards. Information contained within this drawing is the sole copyright of H+E Studio Ltd. and not to be reproduced without expressed wishes.

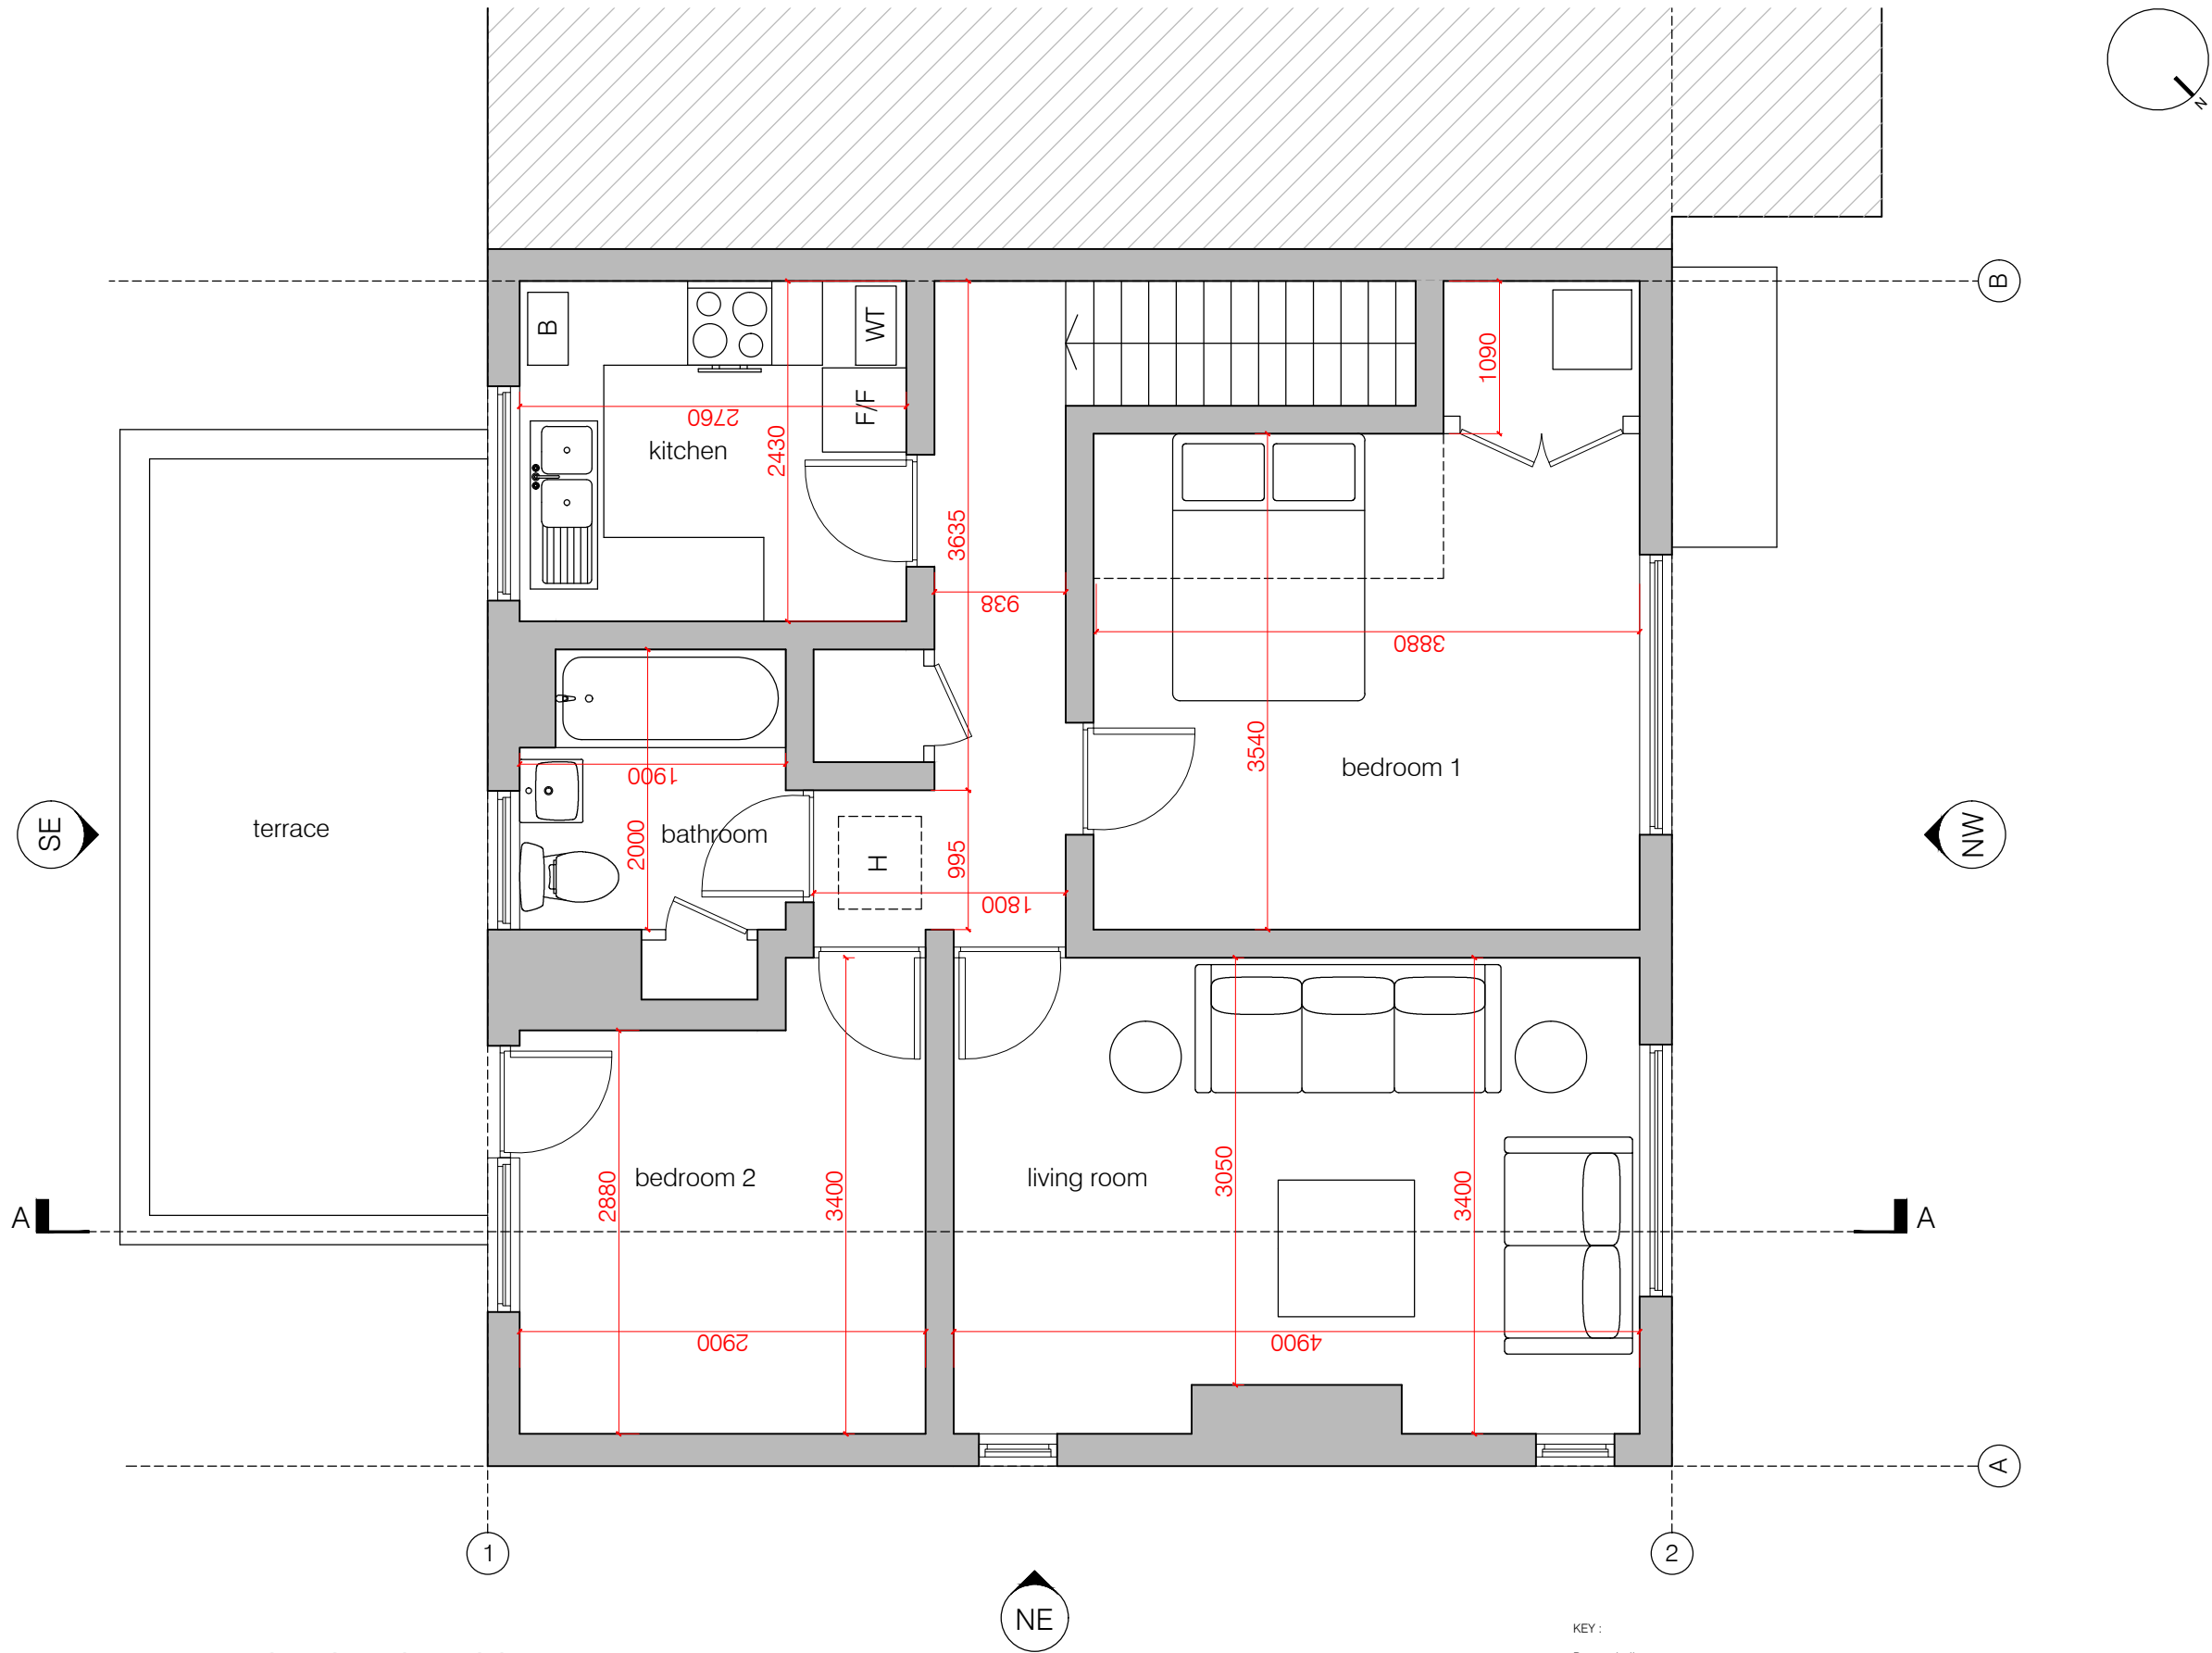

EXISTING FIRST FLOOR PLAN
SCALE 1:50

- KEY :
- B - boiler
 - WT - water tank
 - H - hatch
 - F/F - fridge / freezer
 - WM - washing machine
 - demolition
 - outside of survey

PROJECT:	PROJECT NO:	DRAWING NO:	REVISION:	CLIENT:
118 SUDBURY COURT DRIVE. HARROW. HA1 3TG	21047	A-PLN-101	A	MR. UDAY & MRS. SHILA SHAH
TITLE:	SCALE AT A3:	DRAWN:	CHECKED:	ARCHITECT:
EXISTING FIRST FLOOR PLAN	1:50	LH	JE	H+E Studio Ltd. 60D HONOR OAK ROAD, LONDON. SE23 3RZ +44 (0)779 1943 644 laura@hestudio.co.uk

 

A	PLANNING SUBMISSION	LH	27.05.21
REV:	DESCRIPTION:	BY:	DATE:
STATUS: PLANNING SUBMISSION			

