




PROPOSED RIGHT ELEVATION

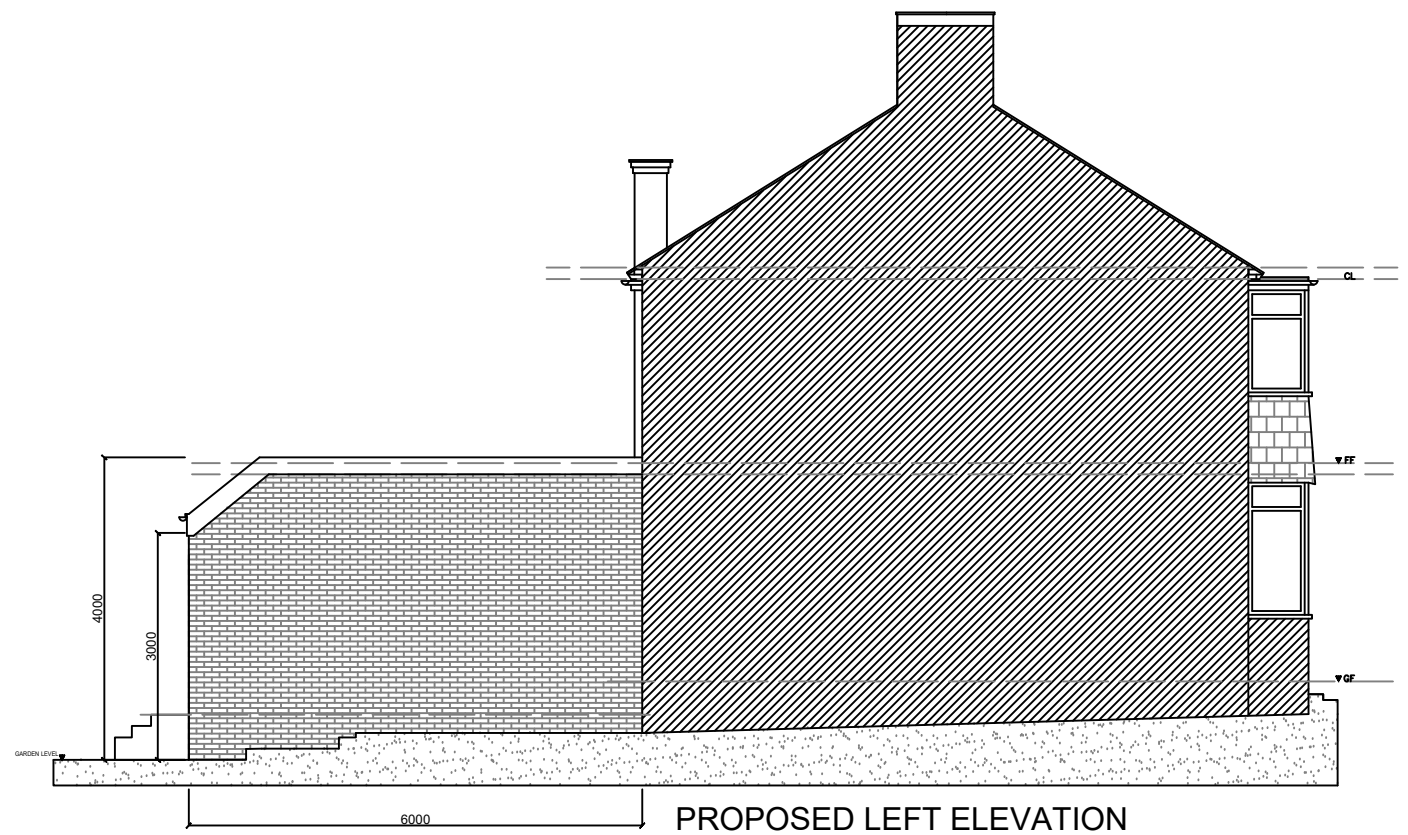

PROPOSED LEFT ELEVATION

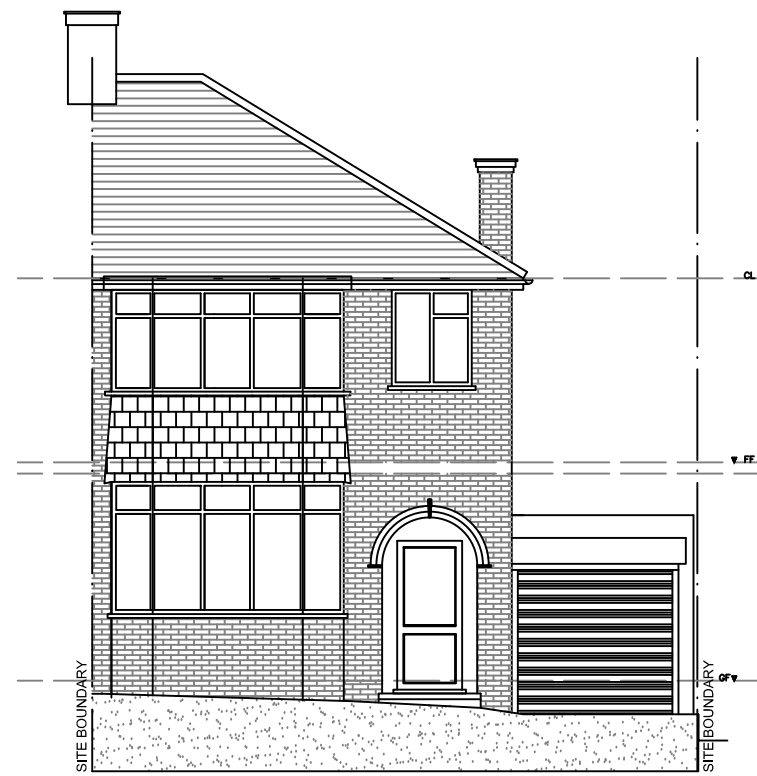

PROPOSED FRONT ELEVATION

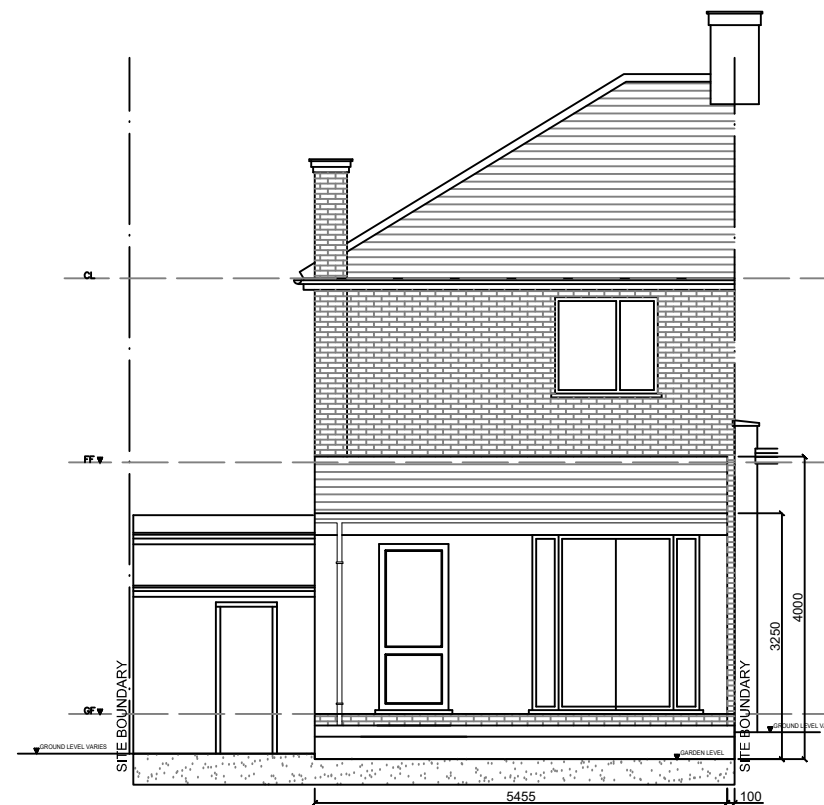

PROPSOED REAR ELEVATION

| Rev.  | Description                                    | Date       |
|---|--|------------|
|   |  |            |
|   |  |            |
|   |  |            |
|   |  |            |
| <b>LONDON INTERIORS</b><br>UNIT 8<br>BOWMAN TRADING ESTATE<br>WESTMORELAND ROAD<br>LONDON NW9 9RL |  |            |
| Client  | MR DINESH DABASIA                              |            |
| Project   | 2 MARDALE DRIVE<br>KINGSBURY LONDON<br>NW9 0RU |            |
| Drawing Title   | PROPOSED ELEVATIONS                            |            |
| Drawing Title   | PR20-039d                                      | Rev.       |
| Drawn By:   | Scale:   | Date:      |
| B PATEL   | 1/100  | 24/04/2020 |