



- NEW ROOF LIGHT TO BE ADDED TO THE FRONT ELEVATION
- NEW DORMER EXTENSION TO BE GREY SLATE TILES TO MATCH WINDOW FINISH.
- ALL EXTERNAL FACADE TO BE PAINTED GREY
- REPLACE ALL EXISTING WINDOWS WITH GREY/BLACK ALUMINIUM/PVC WINDOWS
- NEW WINDOWS TO BE GREY/BLACK ALUMINIUM/PVC

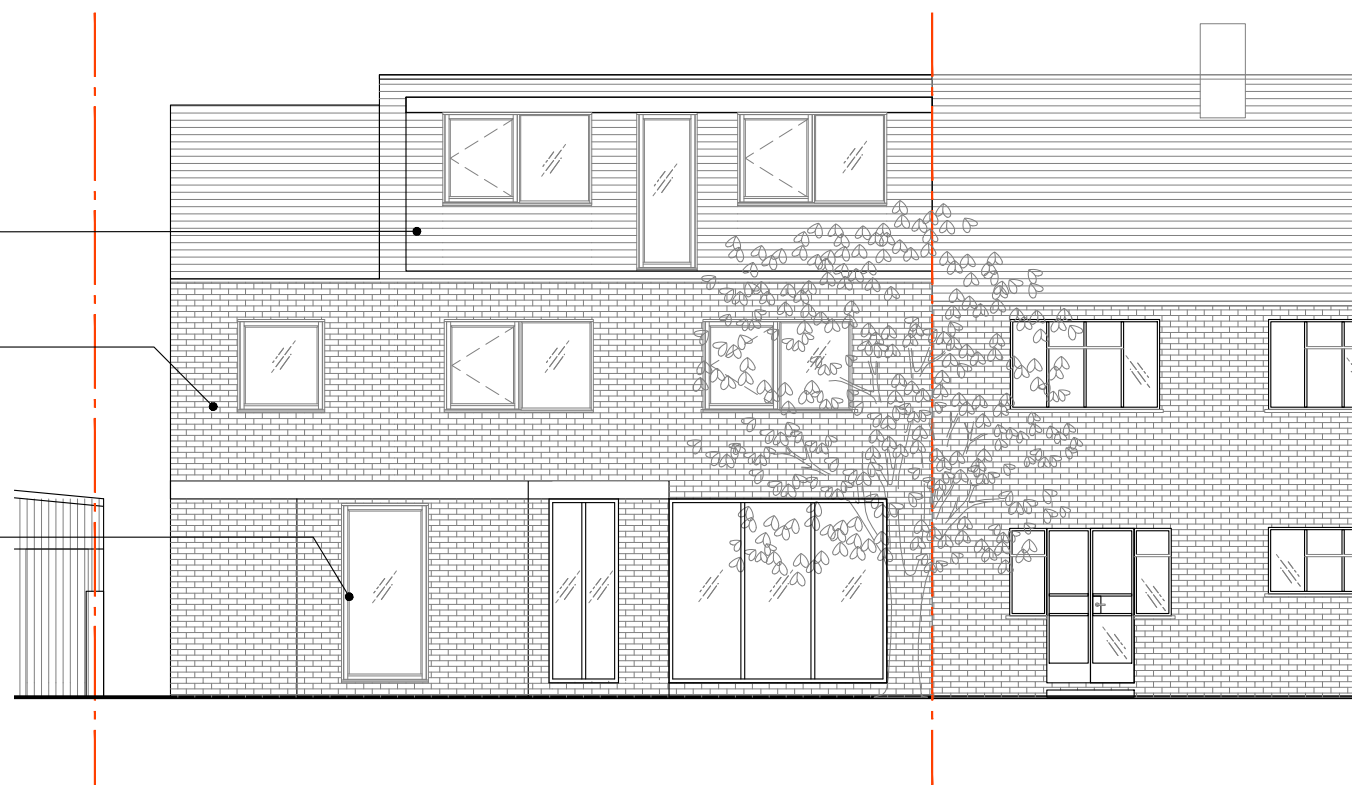

1 PROPOSED ELEVATION A
SCALE 1:100

2 PROPOSED ELEVATION B
SCALE 1:100

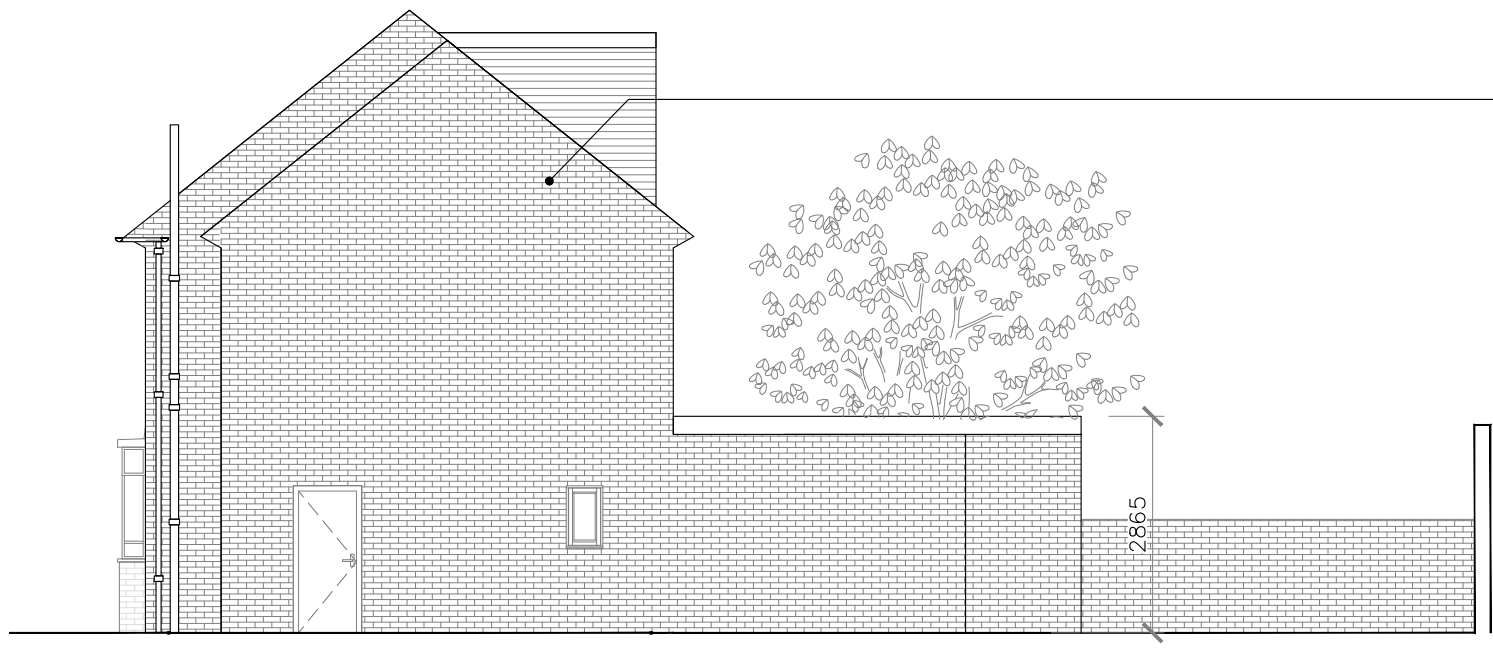


ALL EXTERNAL FACADE TO BE PAINTED GREY

3 PROPOSED ELEVATION C
SCALE 1:100

Planning hub
3 Sandringham Road
Surrey
CR77AX
T 020 3920 9792
E
W

© **PLANNING HUB DESIGN LTD Property & Copyright**
Use of drawings is not permitted nor can they be copied, duplicated or distributed without the consent of the Planning hub design ltd.
All designs are the sole property of PLANNING HUB DESIGN LTDSD and may not be used, transferred, or disclosed to a third party without the express permission of PLANNING HUB DESIGN LTD. Electronic copies of this drawing are supplied for convenience only. No implied licence exists. No dimensions or other information should be used from the electronic copy. Do not scale from this drawing. Figured dimensions only are to be used 'For Construction' and any scaling of the drawing will be at the Contractor's risk. Contractor to verify all dimensions, levels, and components on-site. Any discrepancies shall be addressed in writing to this office for clarification prior to the commencement of the work, otherwise the Contractor shall bear full responsibility for any associated cost. Any claims for variations or extras shall be submitted to this office for assessment prior to approval of any such variation or extra. This drawing is to be read in conjunction with all other Contract documentation. This drawing only valid when signed off in writing by the client. Check survey undertaken only, subject to statutory approval. All dimensions shown are in millimetres unless otherwise shown.

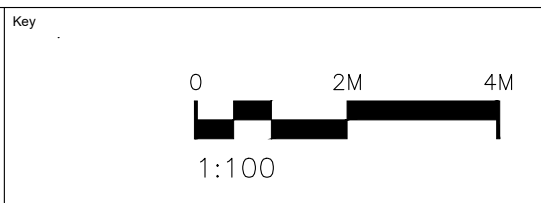

Rev	Date	Description	Stm	Drn
-	13/11/20	Initial issue of drawing		

Project address
15 Compton Road, NW10 5BY

Drawing title
Proposed elevations and sections

Project no. 1006		
Drawn by SM	Date 14/06/21	Scale 1:100@A3
Status PL	Drawing no. A250	Revision -