




Ground Floor Plan (1:50)

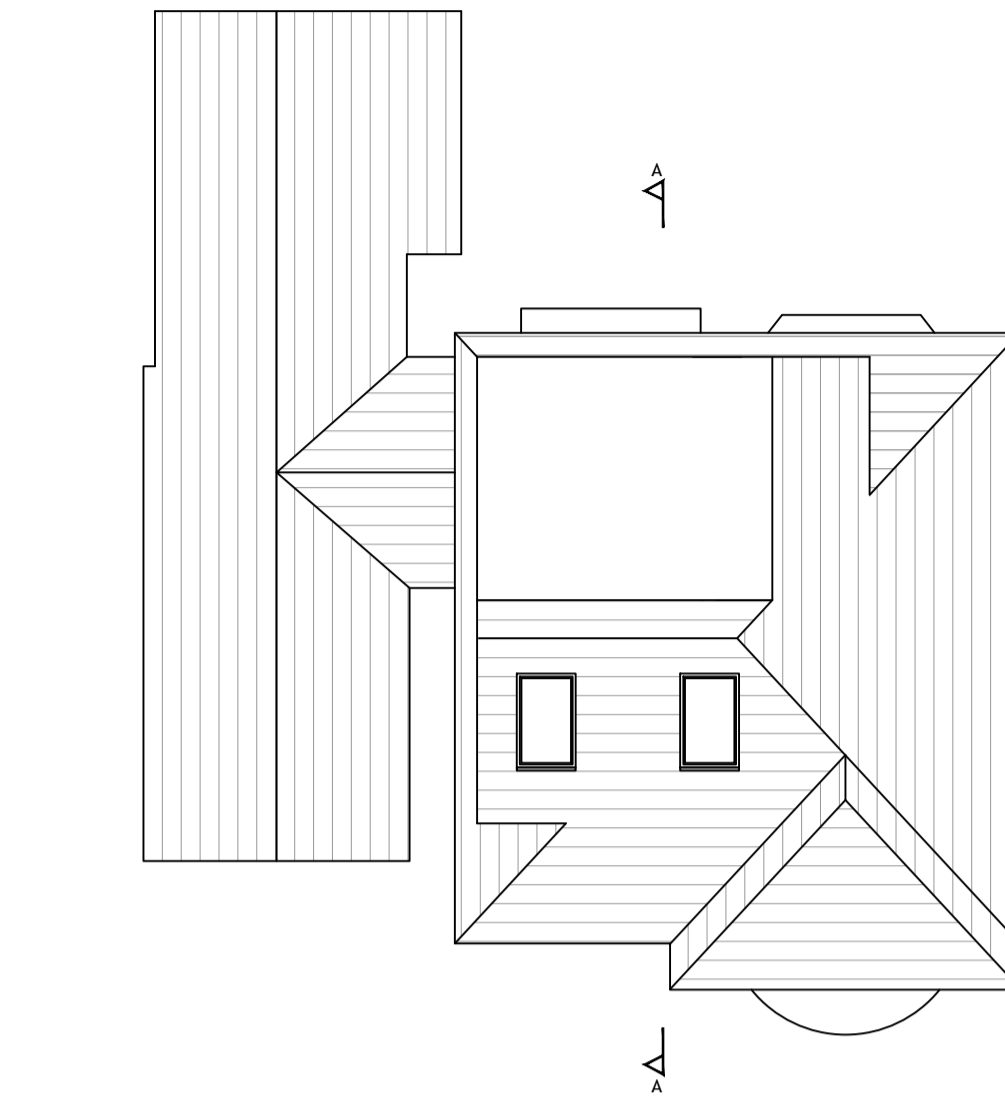


Roof Plan

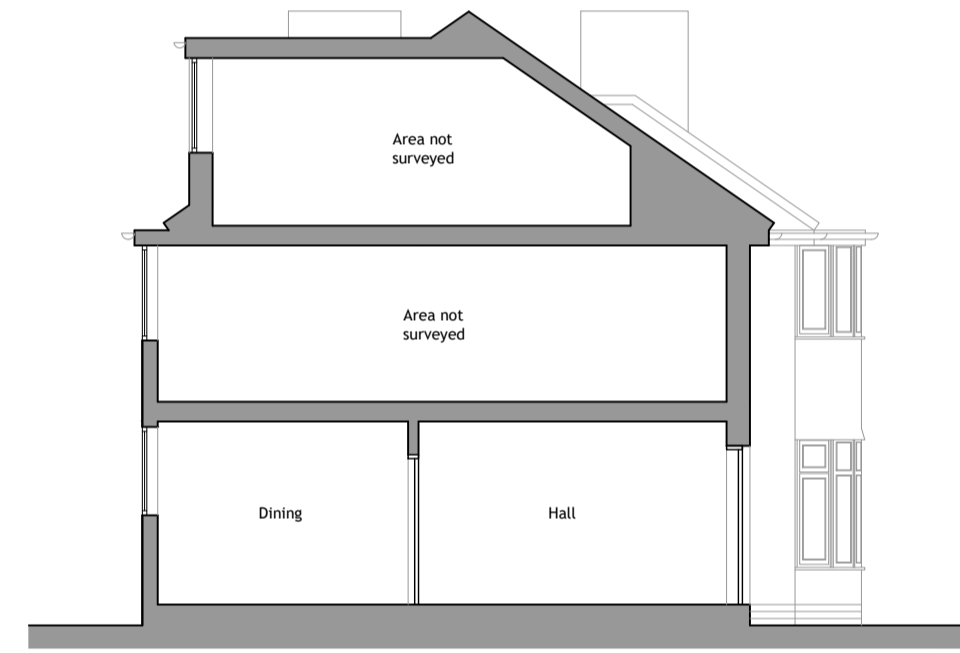

Section A-A

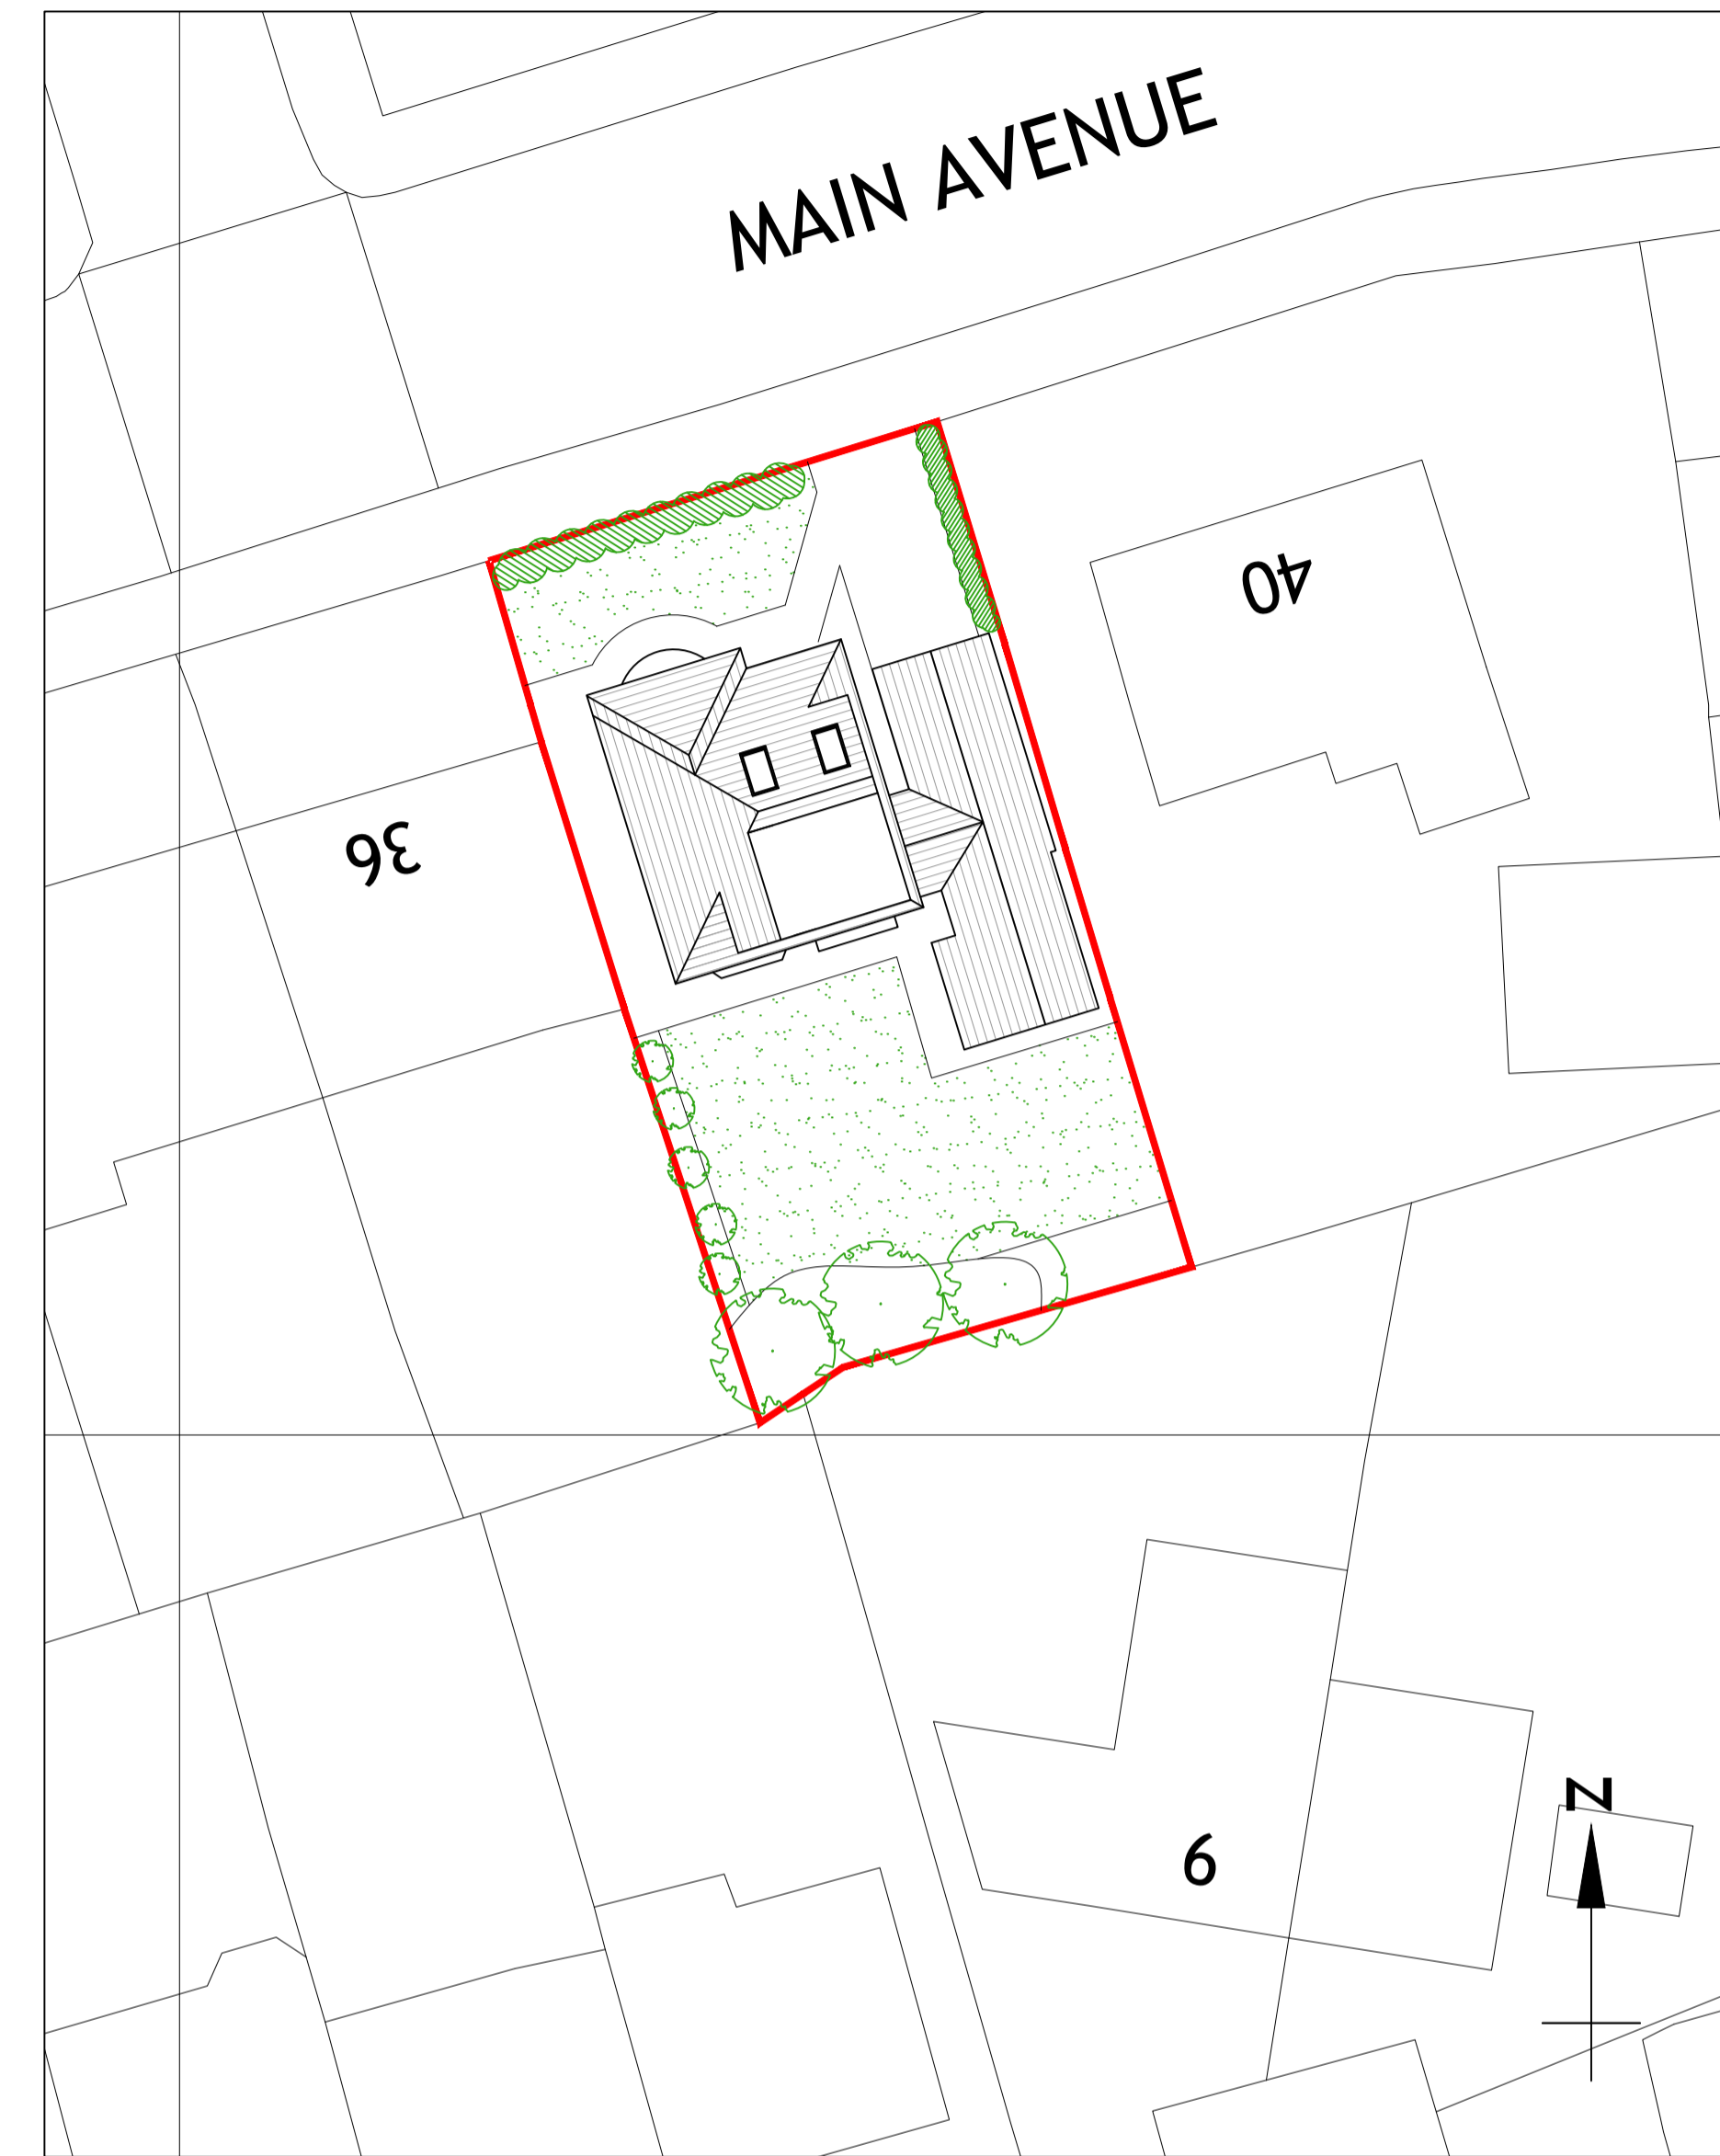

Site Plan (1:200)

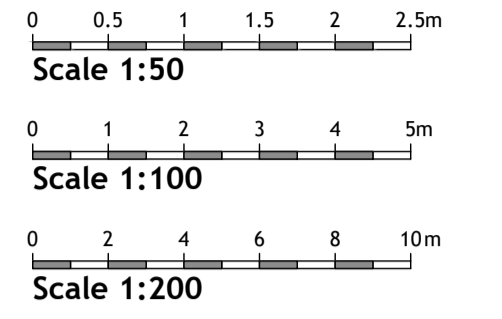


KEY:

- XXXX Denotes room height
- F-C Denotes floor to window cill height
- C-H Denotes window cill to window head height
- F-H Denotes floor to window head height



North Elevation

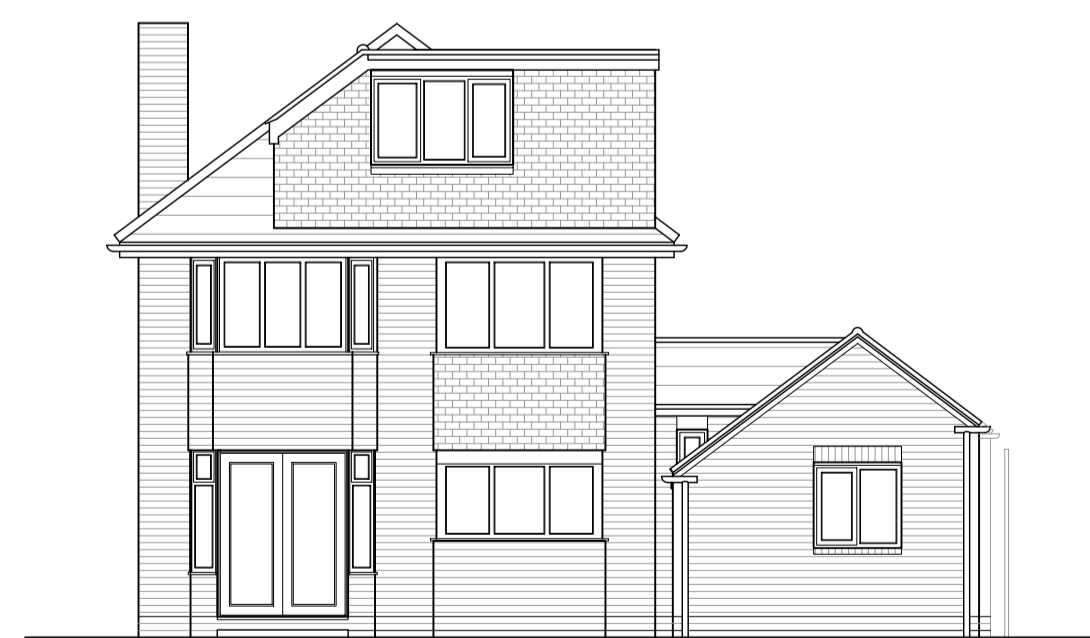

South Elevation



West Elevation



East Elevation

Rev	Description	Date	By
Status:	Survey		
Client:	Mr and Mrs Whitehead		
Project:	38 Main Avenue York		
Title:	Existing Survey Drawings		
Project No.:	Drawing No.:	Rev.:	
250	1-001	-	
Scale: 1:50/100/200@A1	Date: 19/01/2021		
Drawn: KB	Check: DM		



York
01904 393355
14 Clifford Street, York, YO1 9PD
york@carvearchitecture.co.uk
www.carvearchitecture.co.uk