




Ground Floor Plan (1:50)

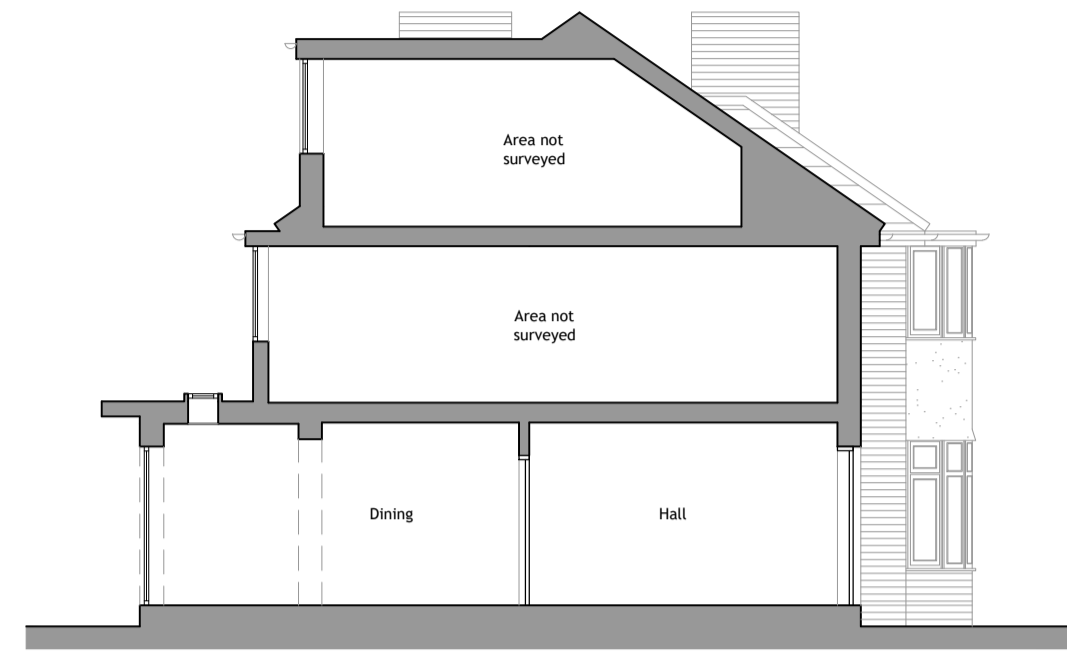


Section A-A

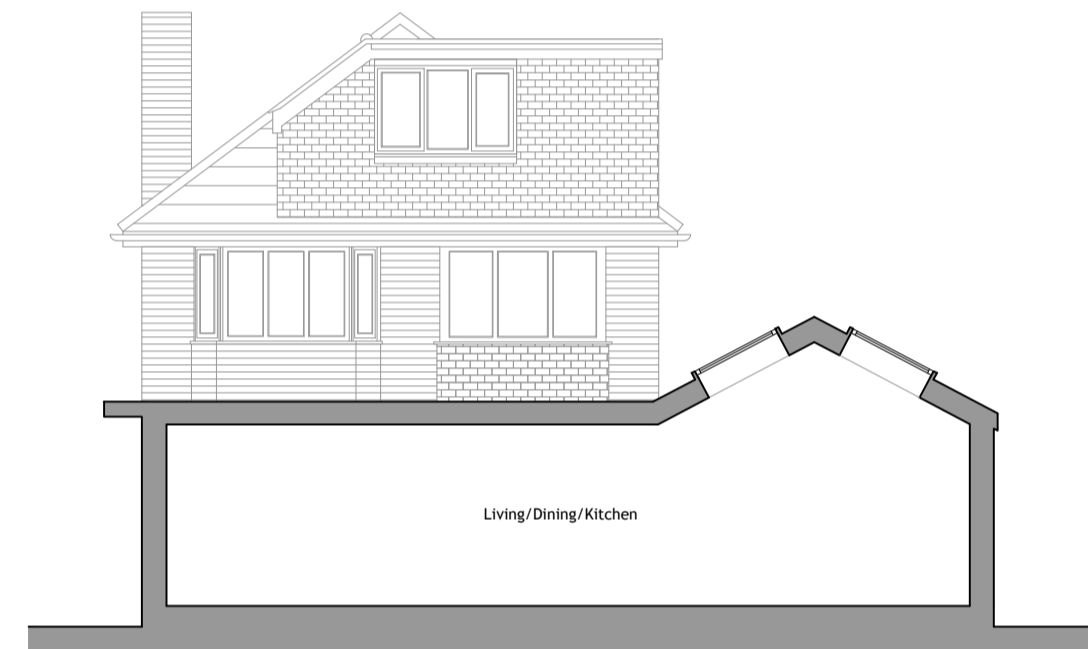

Section B-B

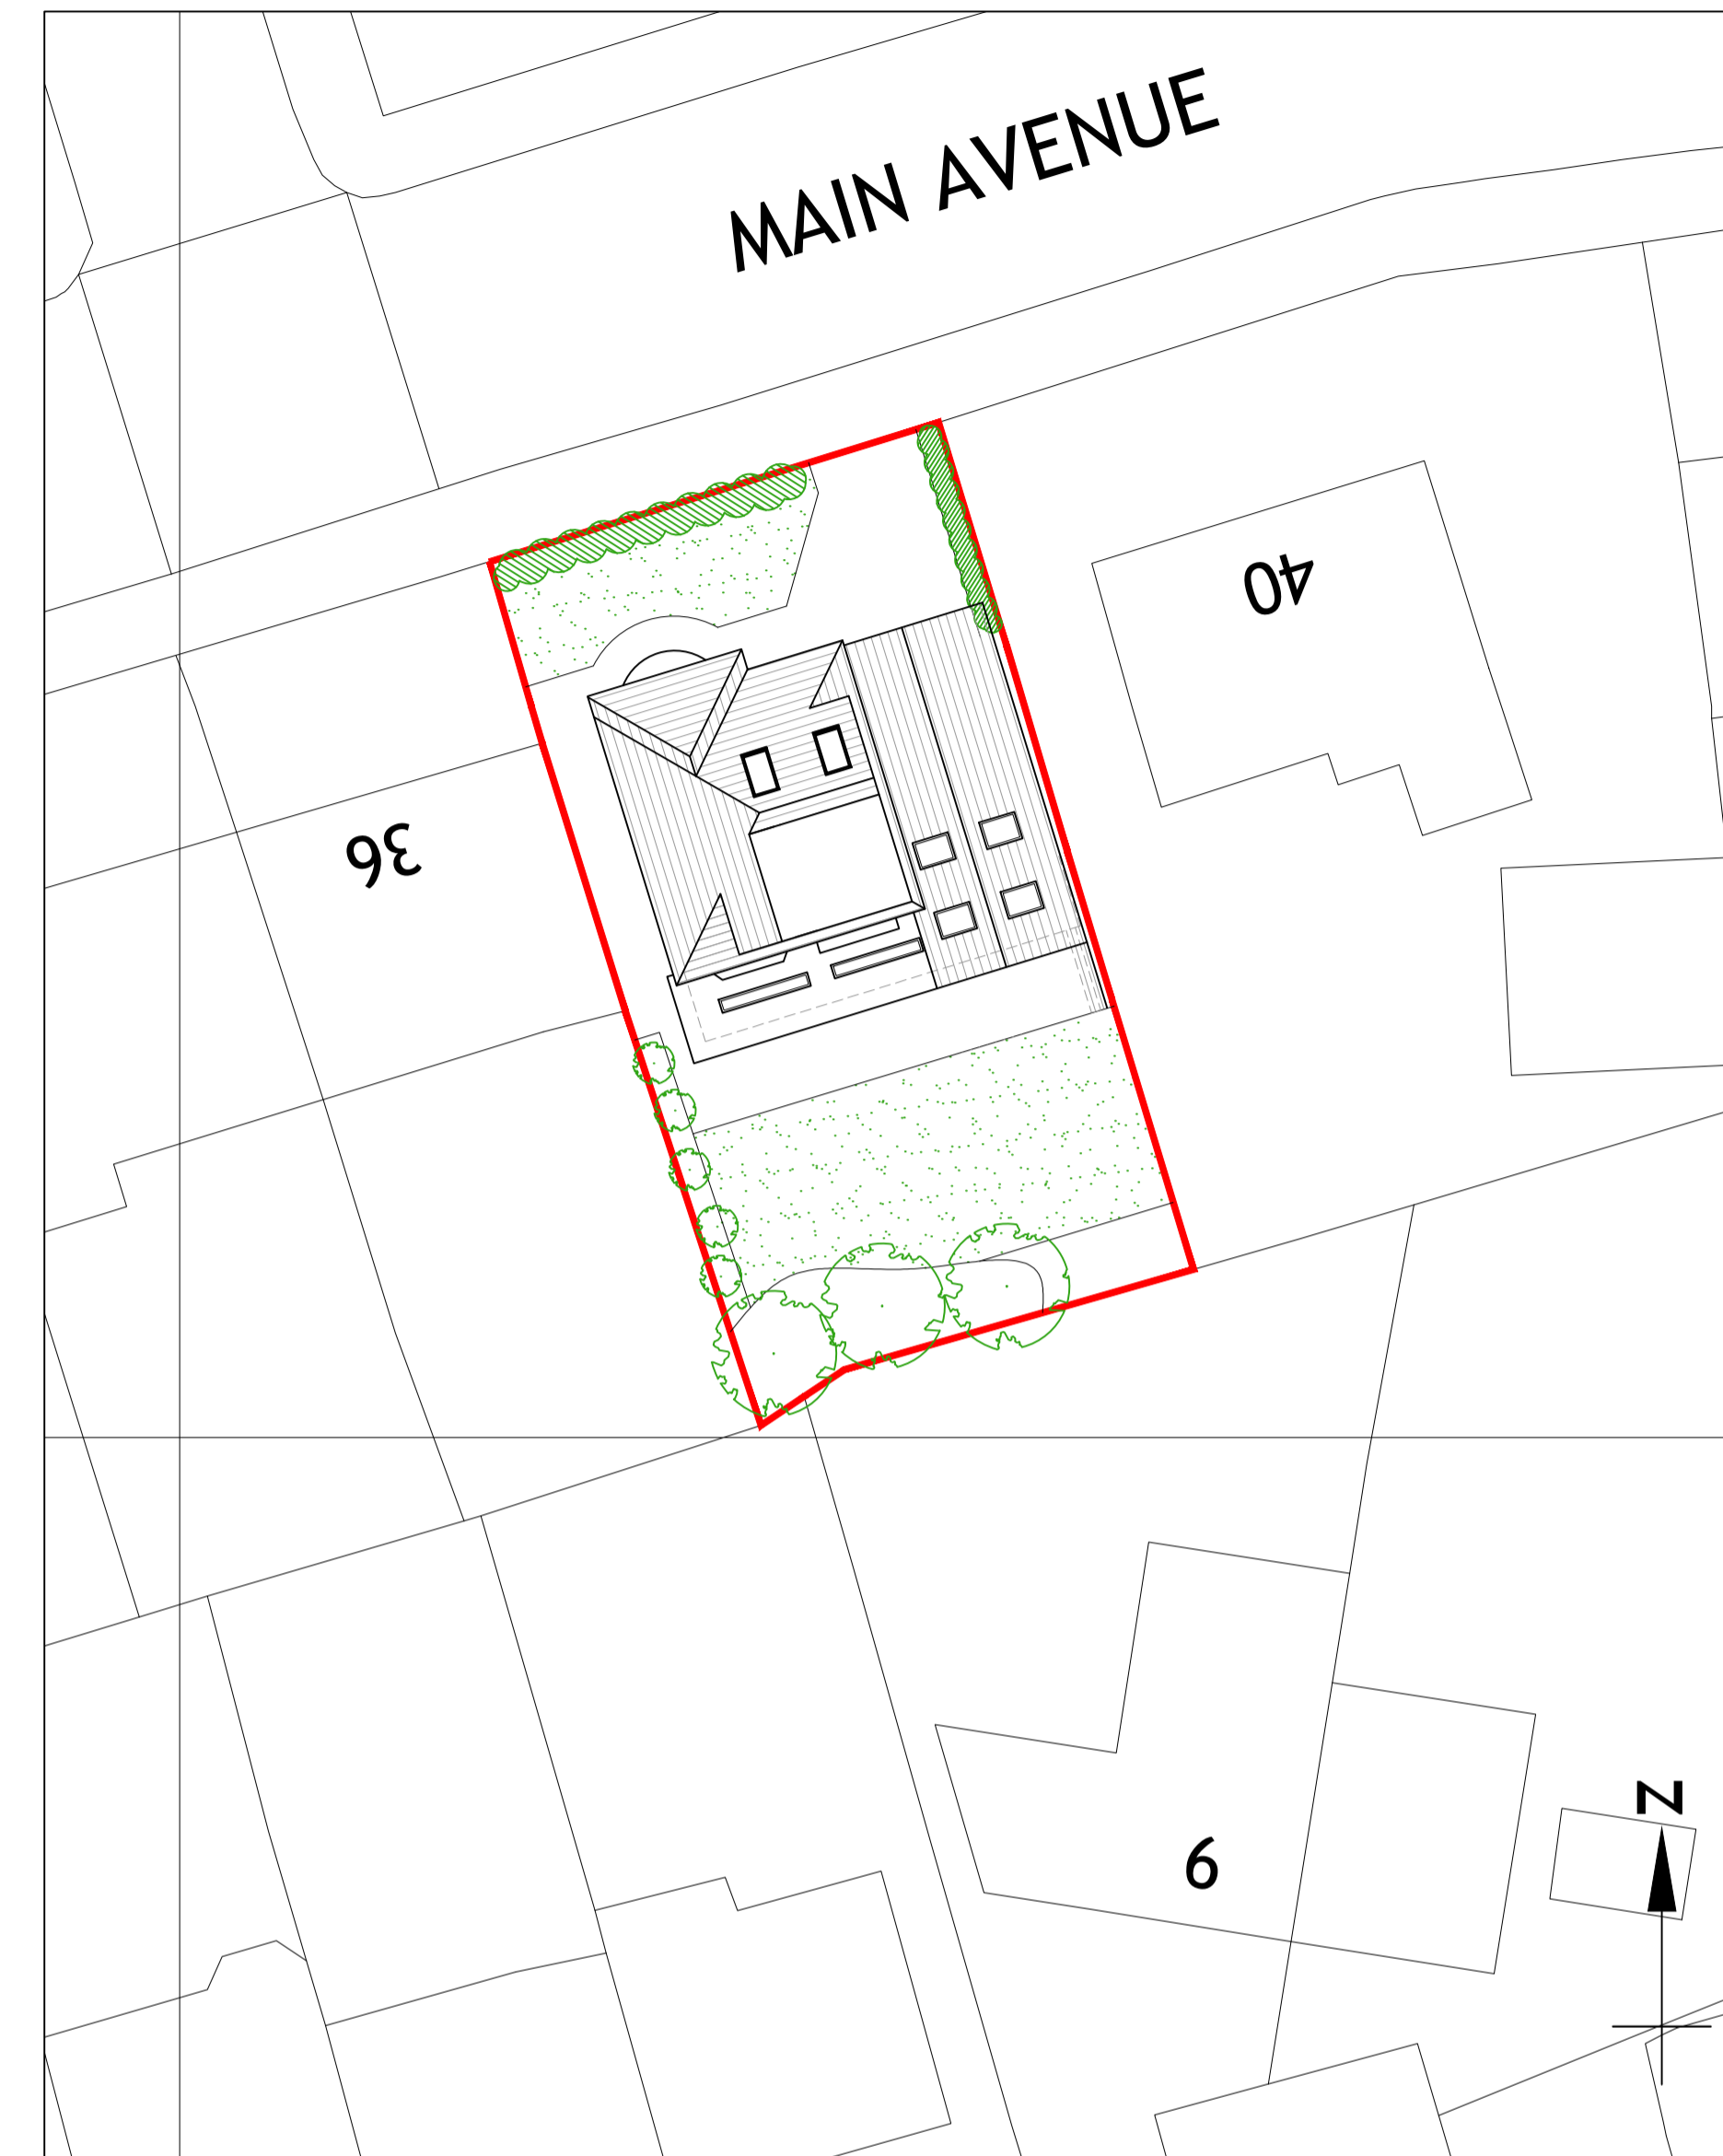

Site Plan (1:200)

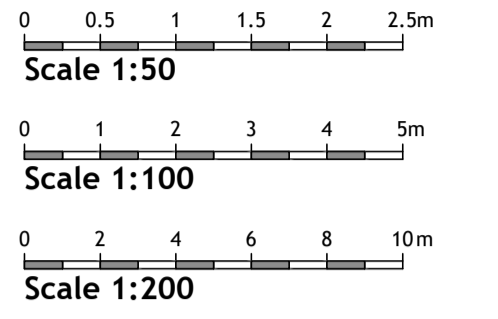

- KEY:
- ① Pressed metal fascia
 - ② Grey aluminium framed glazing
 - ③ Protruding picture window
 - ④ White render finish
 - ⑤ Brick bonding
 - ⑥ Roof tiles to match existing




North Elevation



South Elevation



West Elevation

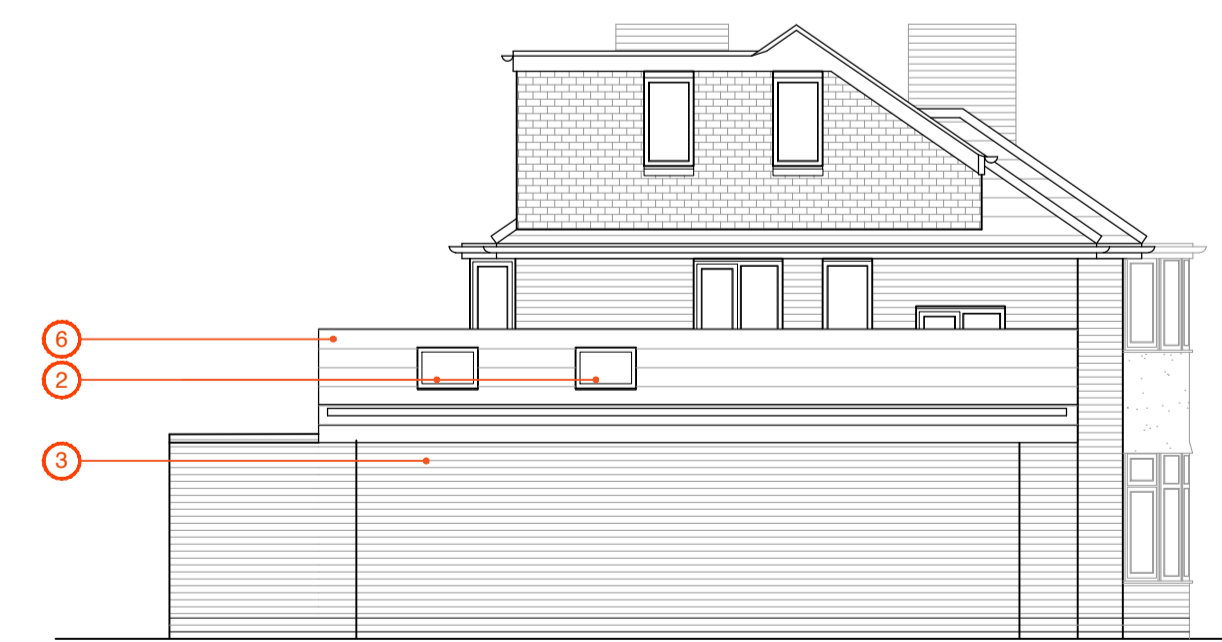

East Elevation

Rev	Description	Date	By
Status:	Planning		
Client:	Mr and Mrs Whitehead		
Project:	38 Main Avenue York		
Title:	Drawings As proposed		
Project No.:	Drawing No.:	Rev.:	
250	250-03-002	-	
Scale: 1:50/100/200@A1	Date: 14.05.2021		
Drawn: KB	Check: DM		



York
01904 393355
14 Clifford Street, York, YO1 9FD
york@carvearchitecture.co.uk

www.carvearchitecture.co.uk