


Development of 4 Dwellings at Clover Court, Clanfield, OX18 2TS
Location / Site Plan - LP1

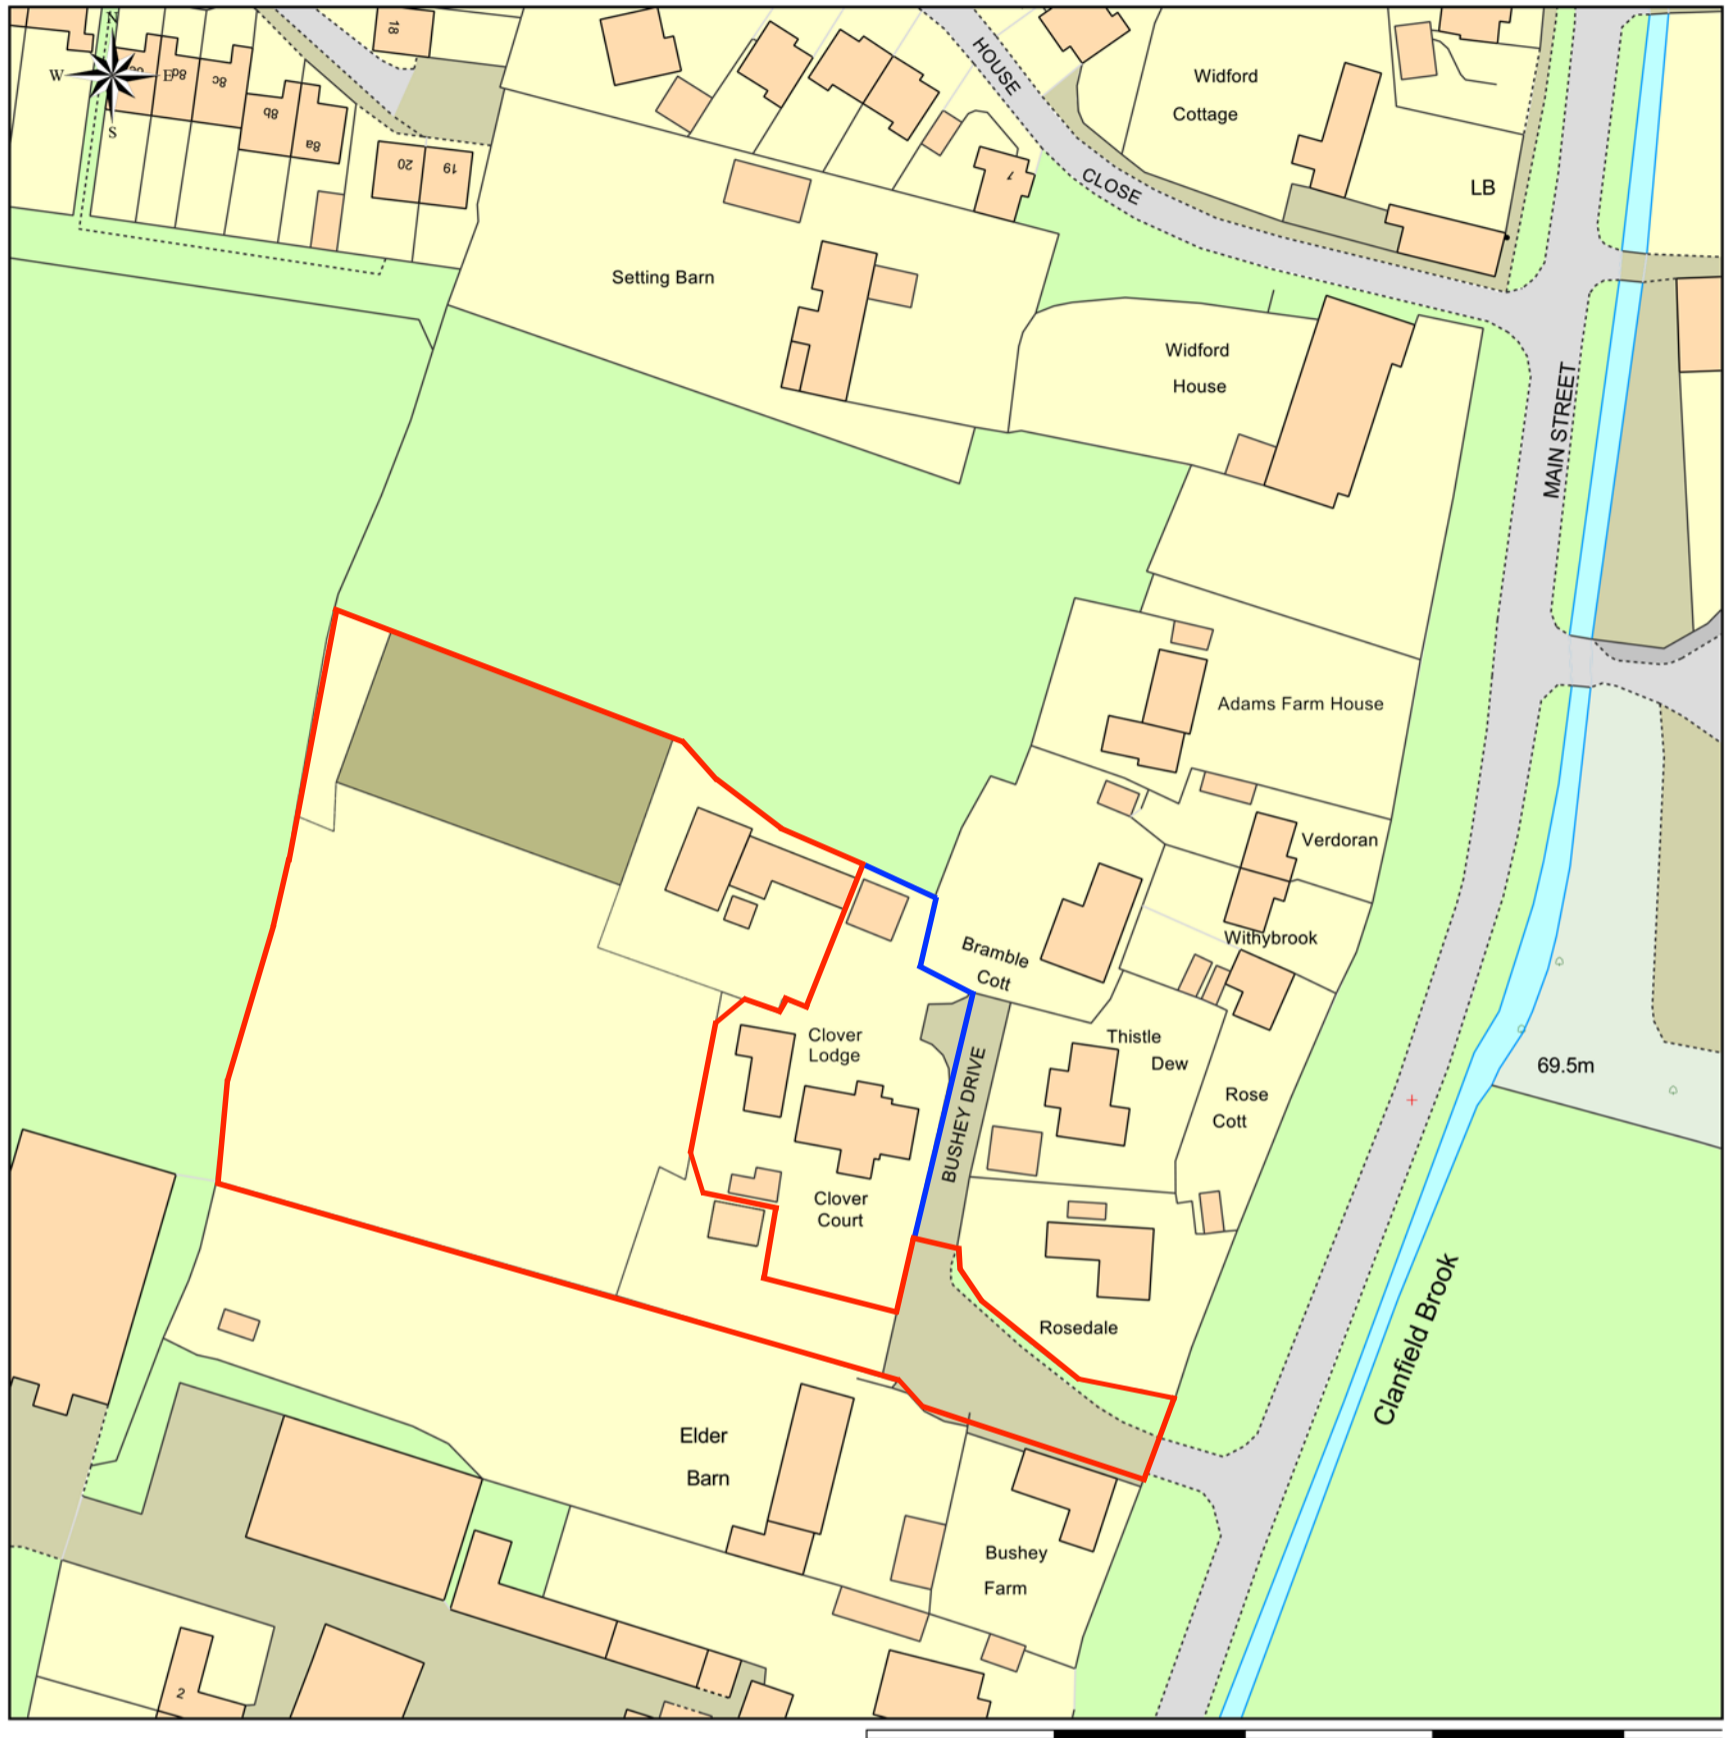

Scale: 1:1000, paper size: A3

0m 25m 50m 75m 100m