



PROPOSED WEST ELEVATION

facing bricks - colour to match roof pantiles

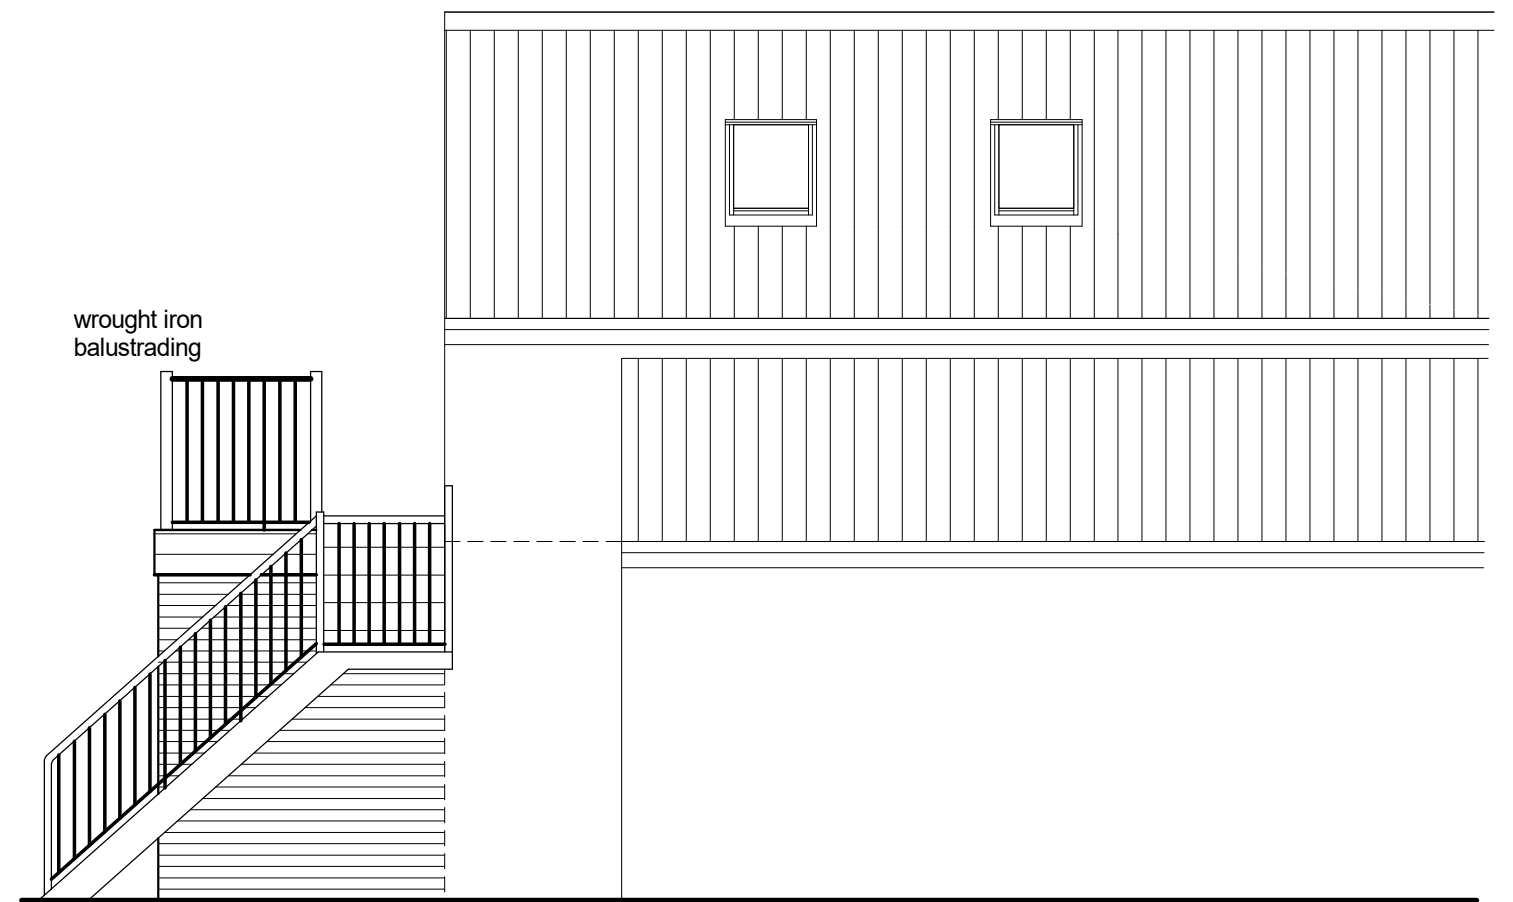

PROPOSED EAST ELEVATION

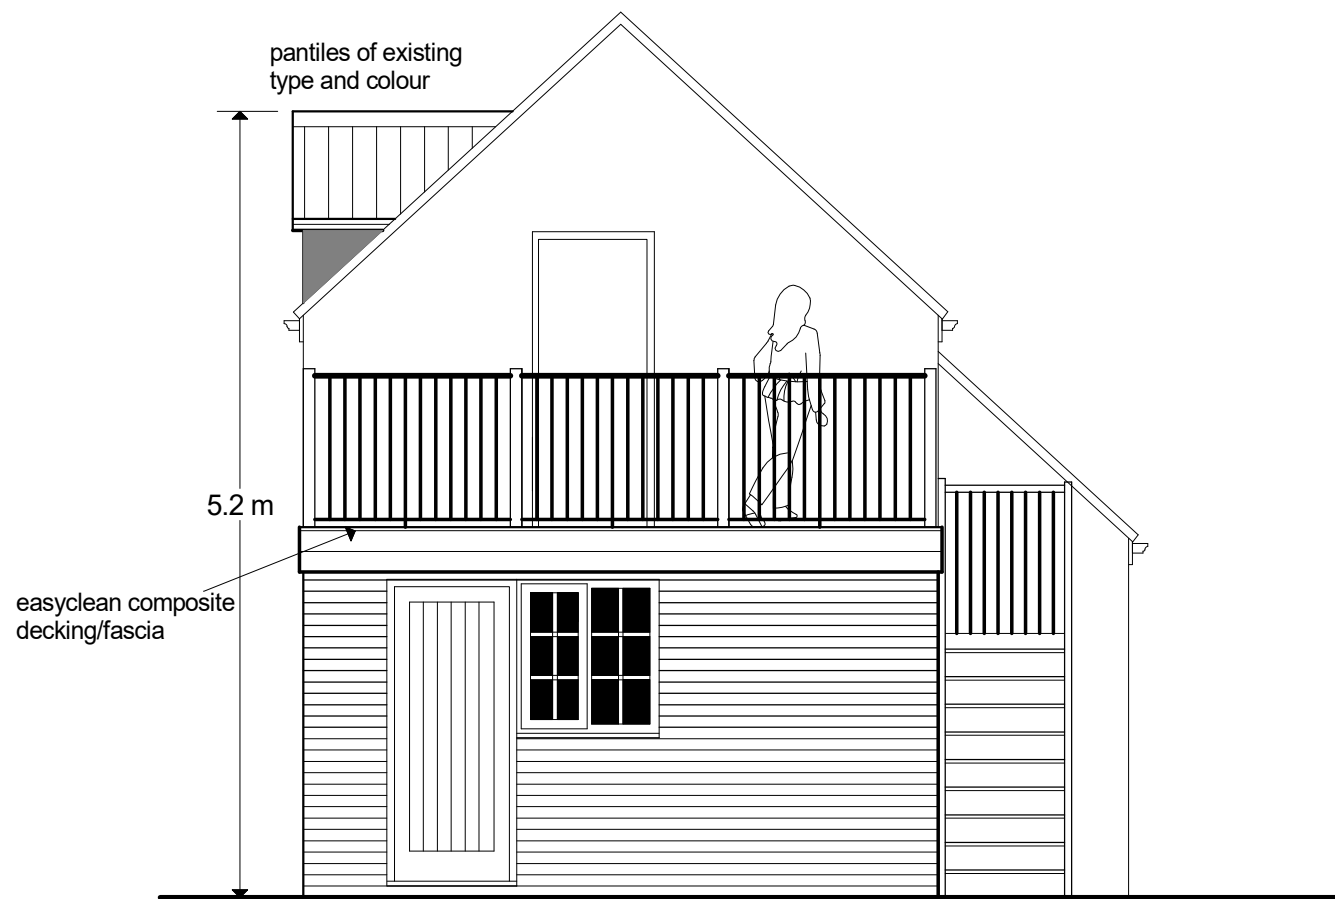

PROPOSED SOUTH ELEVATION



PLANNING DRAWING

All dimensions to be checked on site

PRELIMINARY

19.6.21 - updated for planning

SCALE 1:50@A3 DATE May 2021 REF. 2905121/4A



**design
connexions**

Architectural Services

25 Linsdale Gardens Gedling
Nottingham NG4 4GY

e-mail: outandup@protonmail.com

Tel. 07760 215478

www.designconnexions.co.uk

Proposed Extension/Alterations at:
"Greenacres Farm" Station Road Edingley Newark NG22 8BX
for Mr & Mrs S Burley