



EXISTING WEST ELEVATION

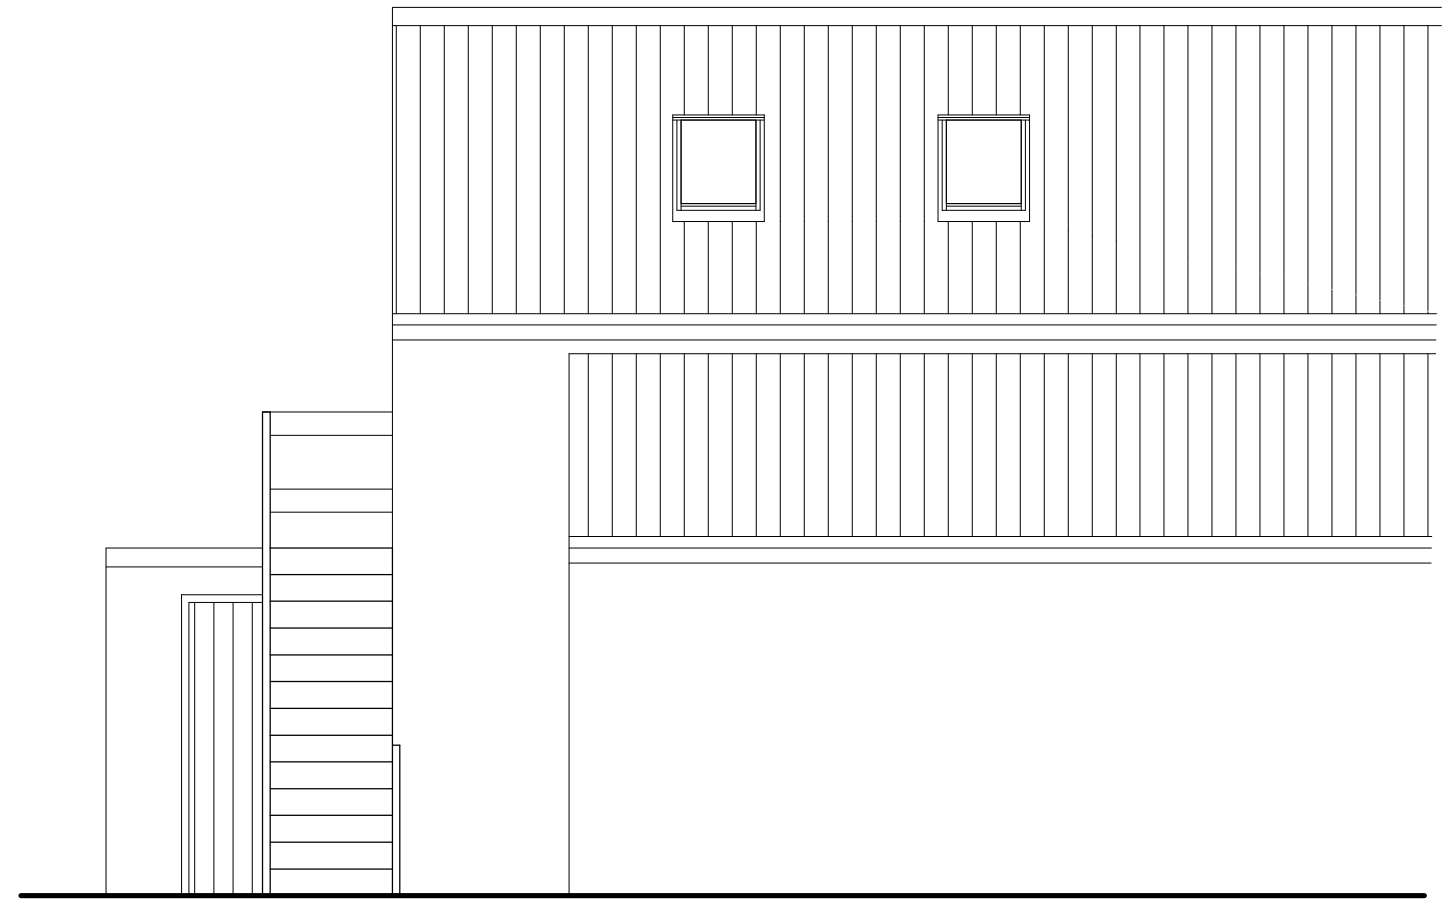

EXISTING EAST ELEVATION

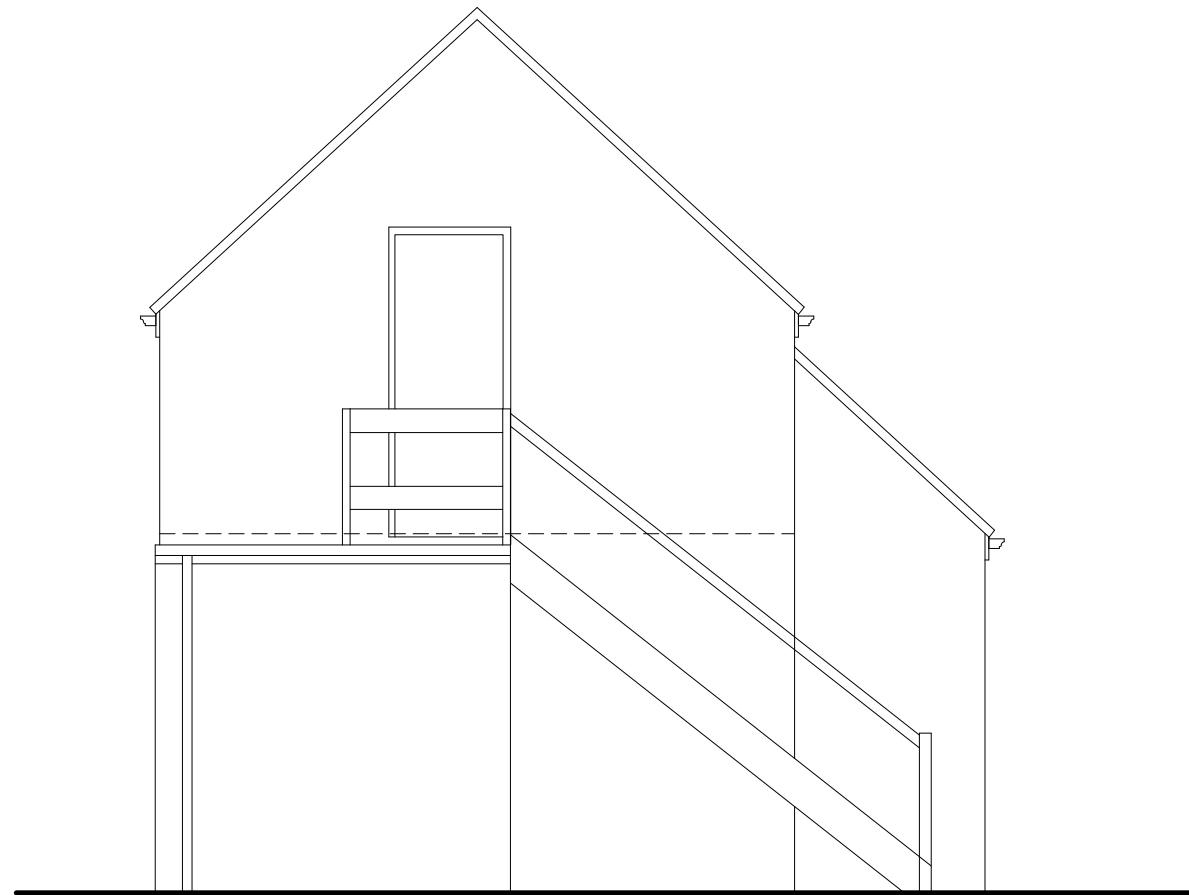

EXISTING SOUTH ELEVATION

**PLANNING/BUILDING  
REGULATIONS DRAWING**  
All dimensions to be checked on site

19.6.21 - updated for planning

SCALE 1:50@A3 | DATE May 2021 | REF. 2905121/3A



design  
**connexions**

Architectural Services

25 Linsdale Gardens Gedling  
Nottingham NG4 4GY  
e-mail: outandup@protonmail.com

Tel. 07760 215478

www.designconnexions.co.uk

Proposed Extension/Alterations at:  
"Greenacres Farm" Station Road Edingley Newark NG22 8BX  
for Mr & Mrs S Burley