





Proposed Front Elevation (South)



Proposed Side Elevation (East)

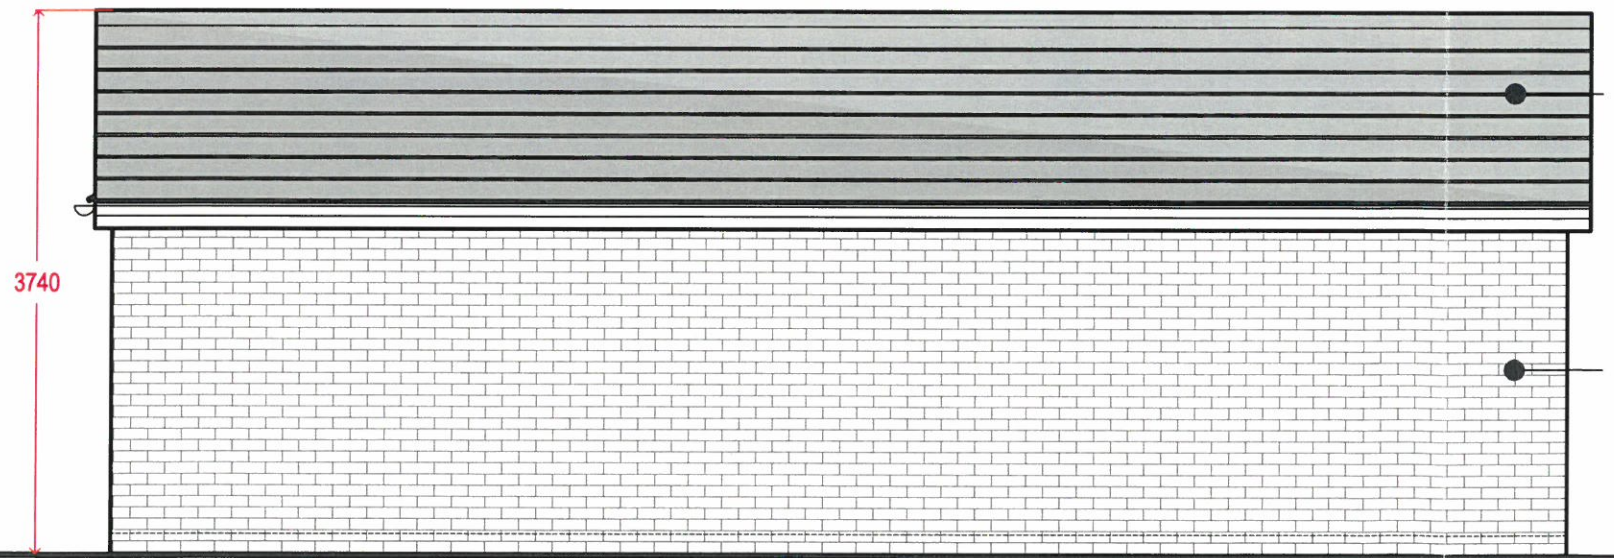

Proposed Side Elevation (West)

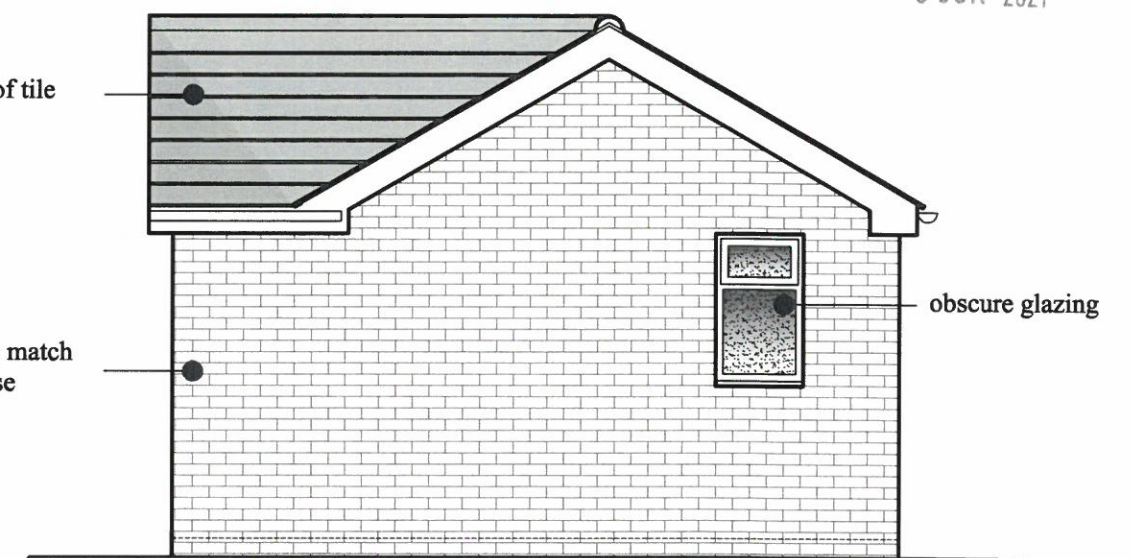

Proposed Rear Elevation (North)

Proposal  
**Proposed Residential annex for dependant relative at 8 Elmsmere Drive**

Date  
 28-05-2021

Scale  
 1:50

Drwg No  
 HVED/003/2021

Drawn By  
**PM**

Notes  
 check all dimensions on site

Title  
**Proposed Elevations**

**Planned Design Solutions Ltd**  
 14 Blackburn Crescent  
 Sheffield S35 2EF  
 Tel 0114 2453509  
 Mob 07816931706