






1 EXISTING SITE PLAN
1:200




2 PROPOSED SITE PLAN
1:200

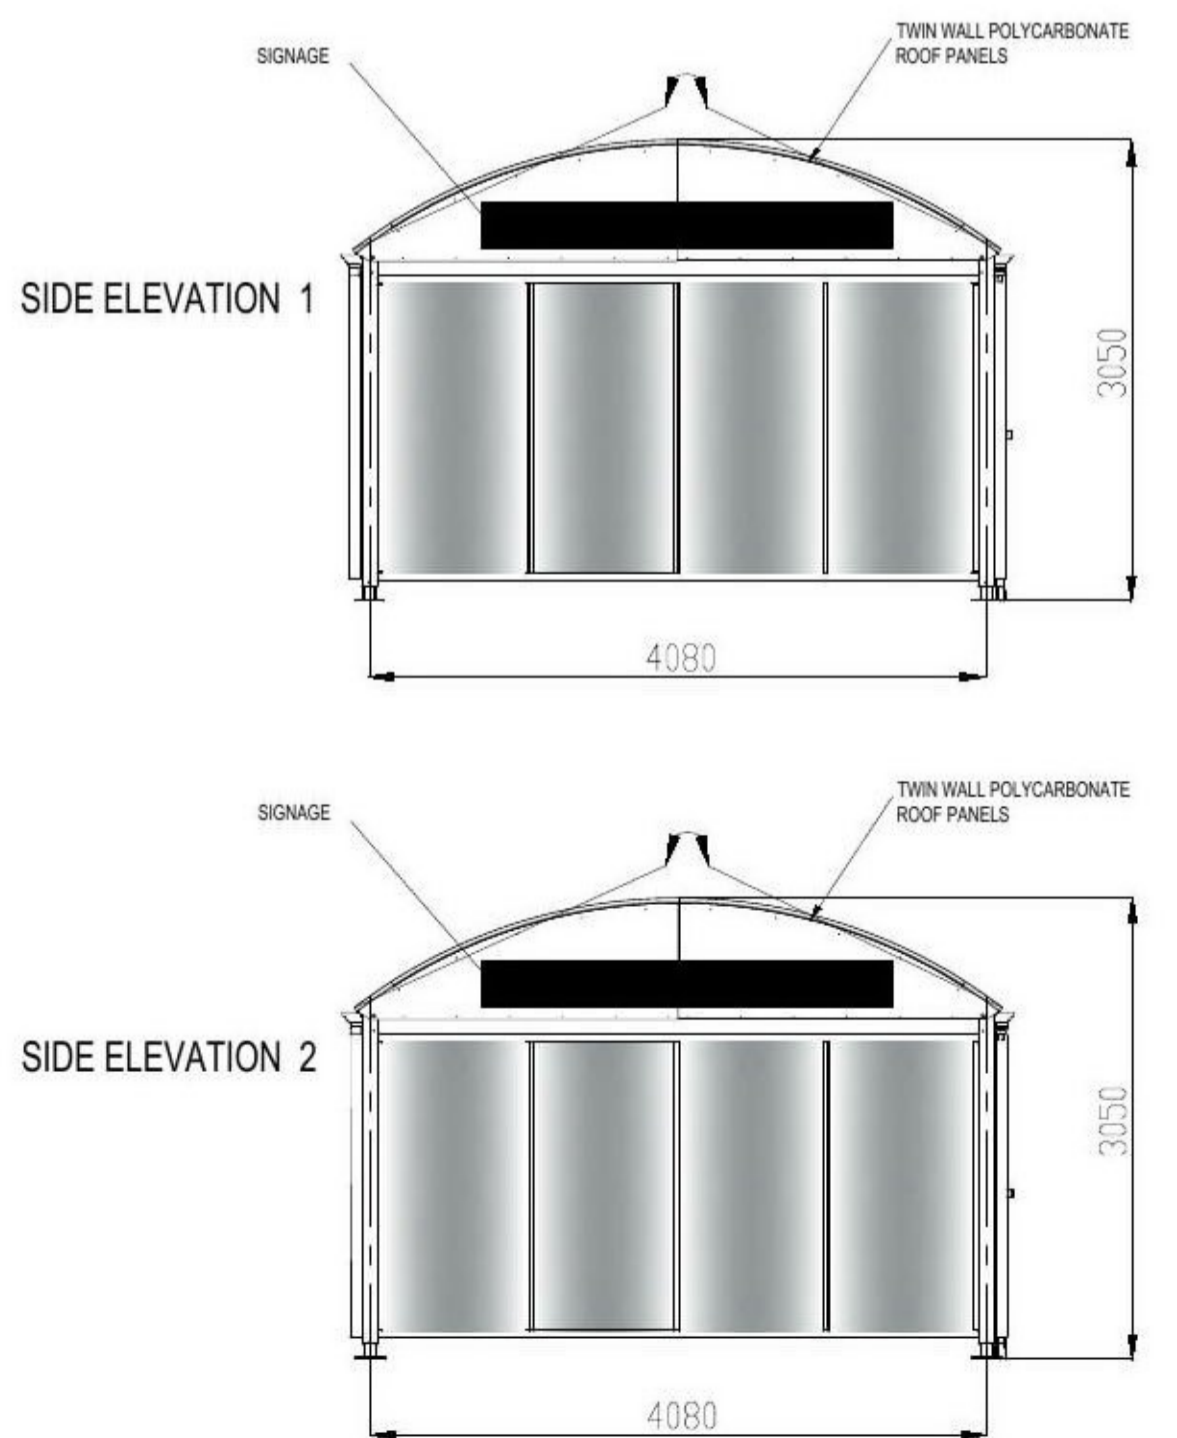

3 PROPOSED NEW GARDEN CENTRE
1:50

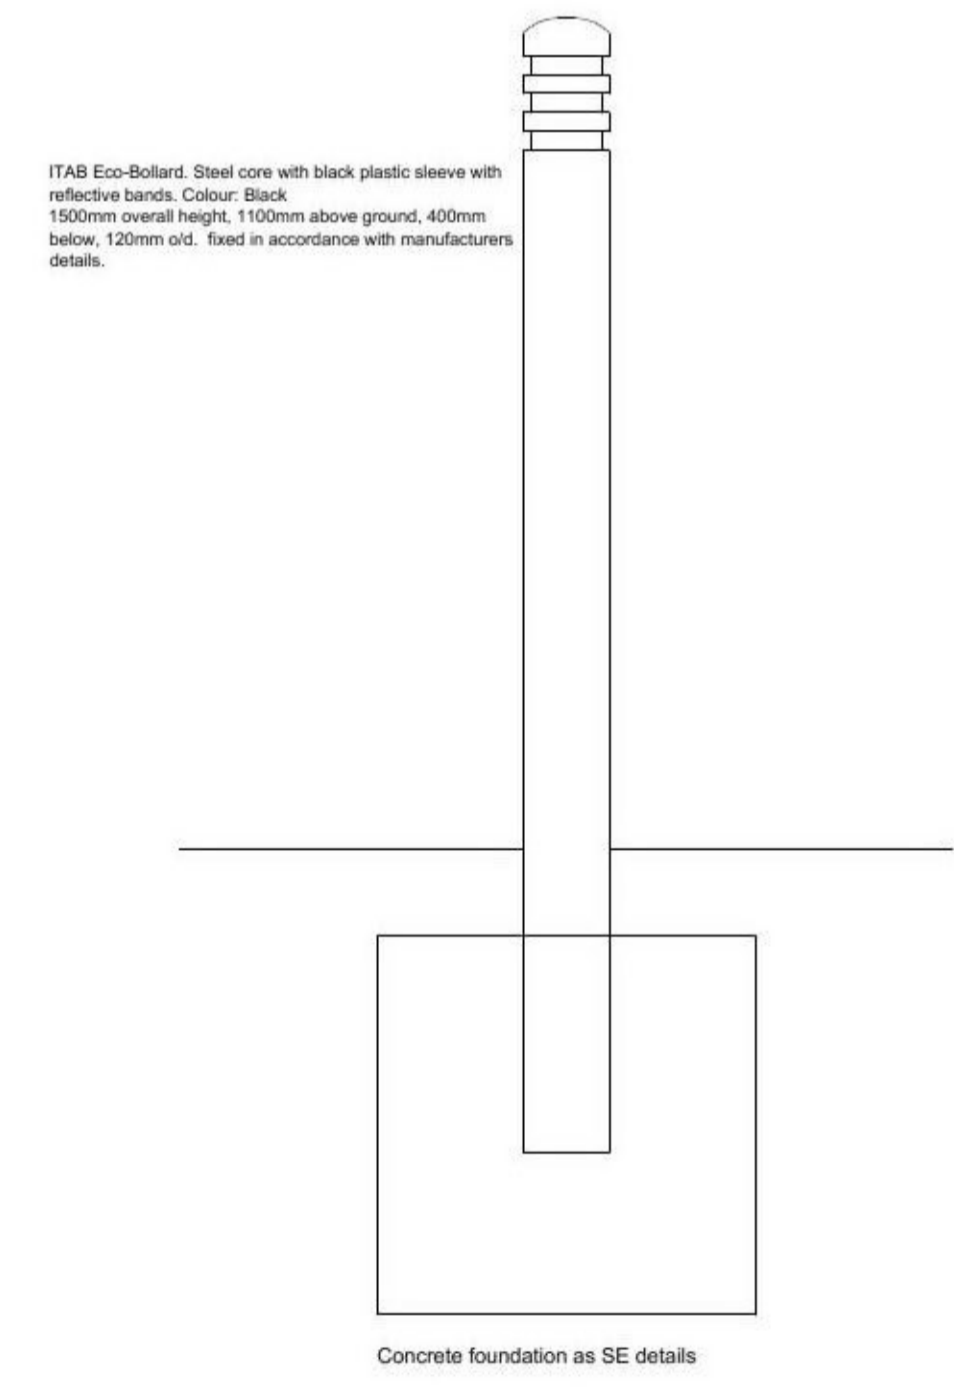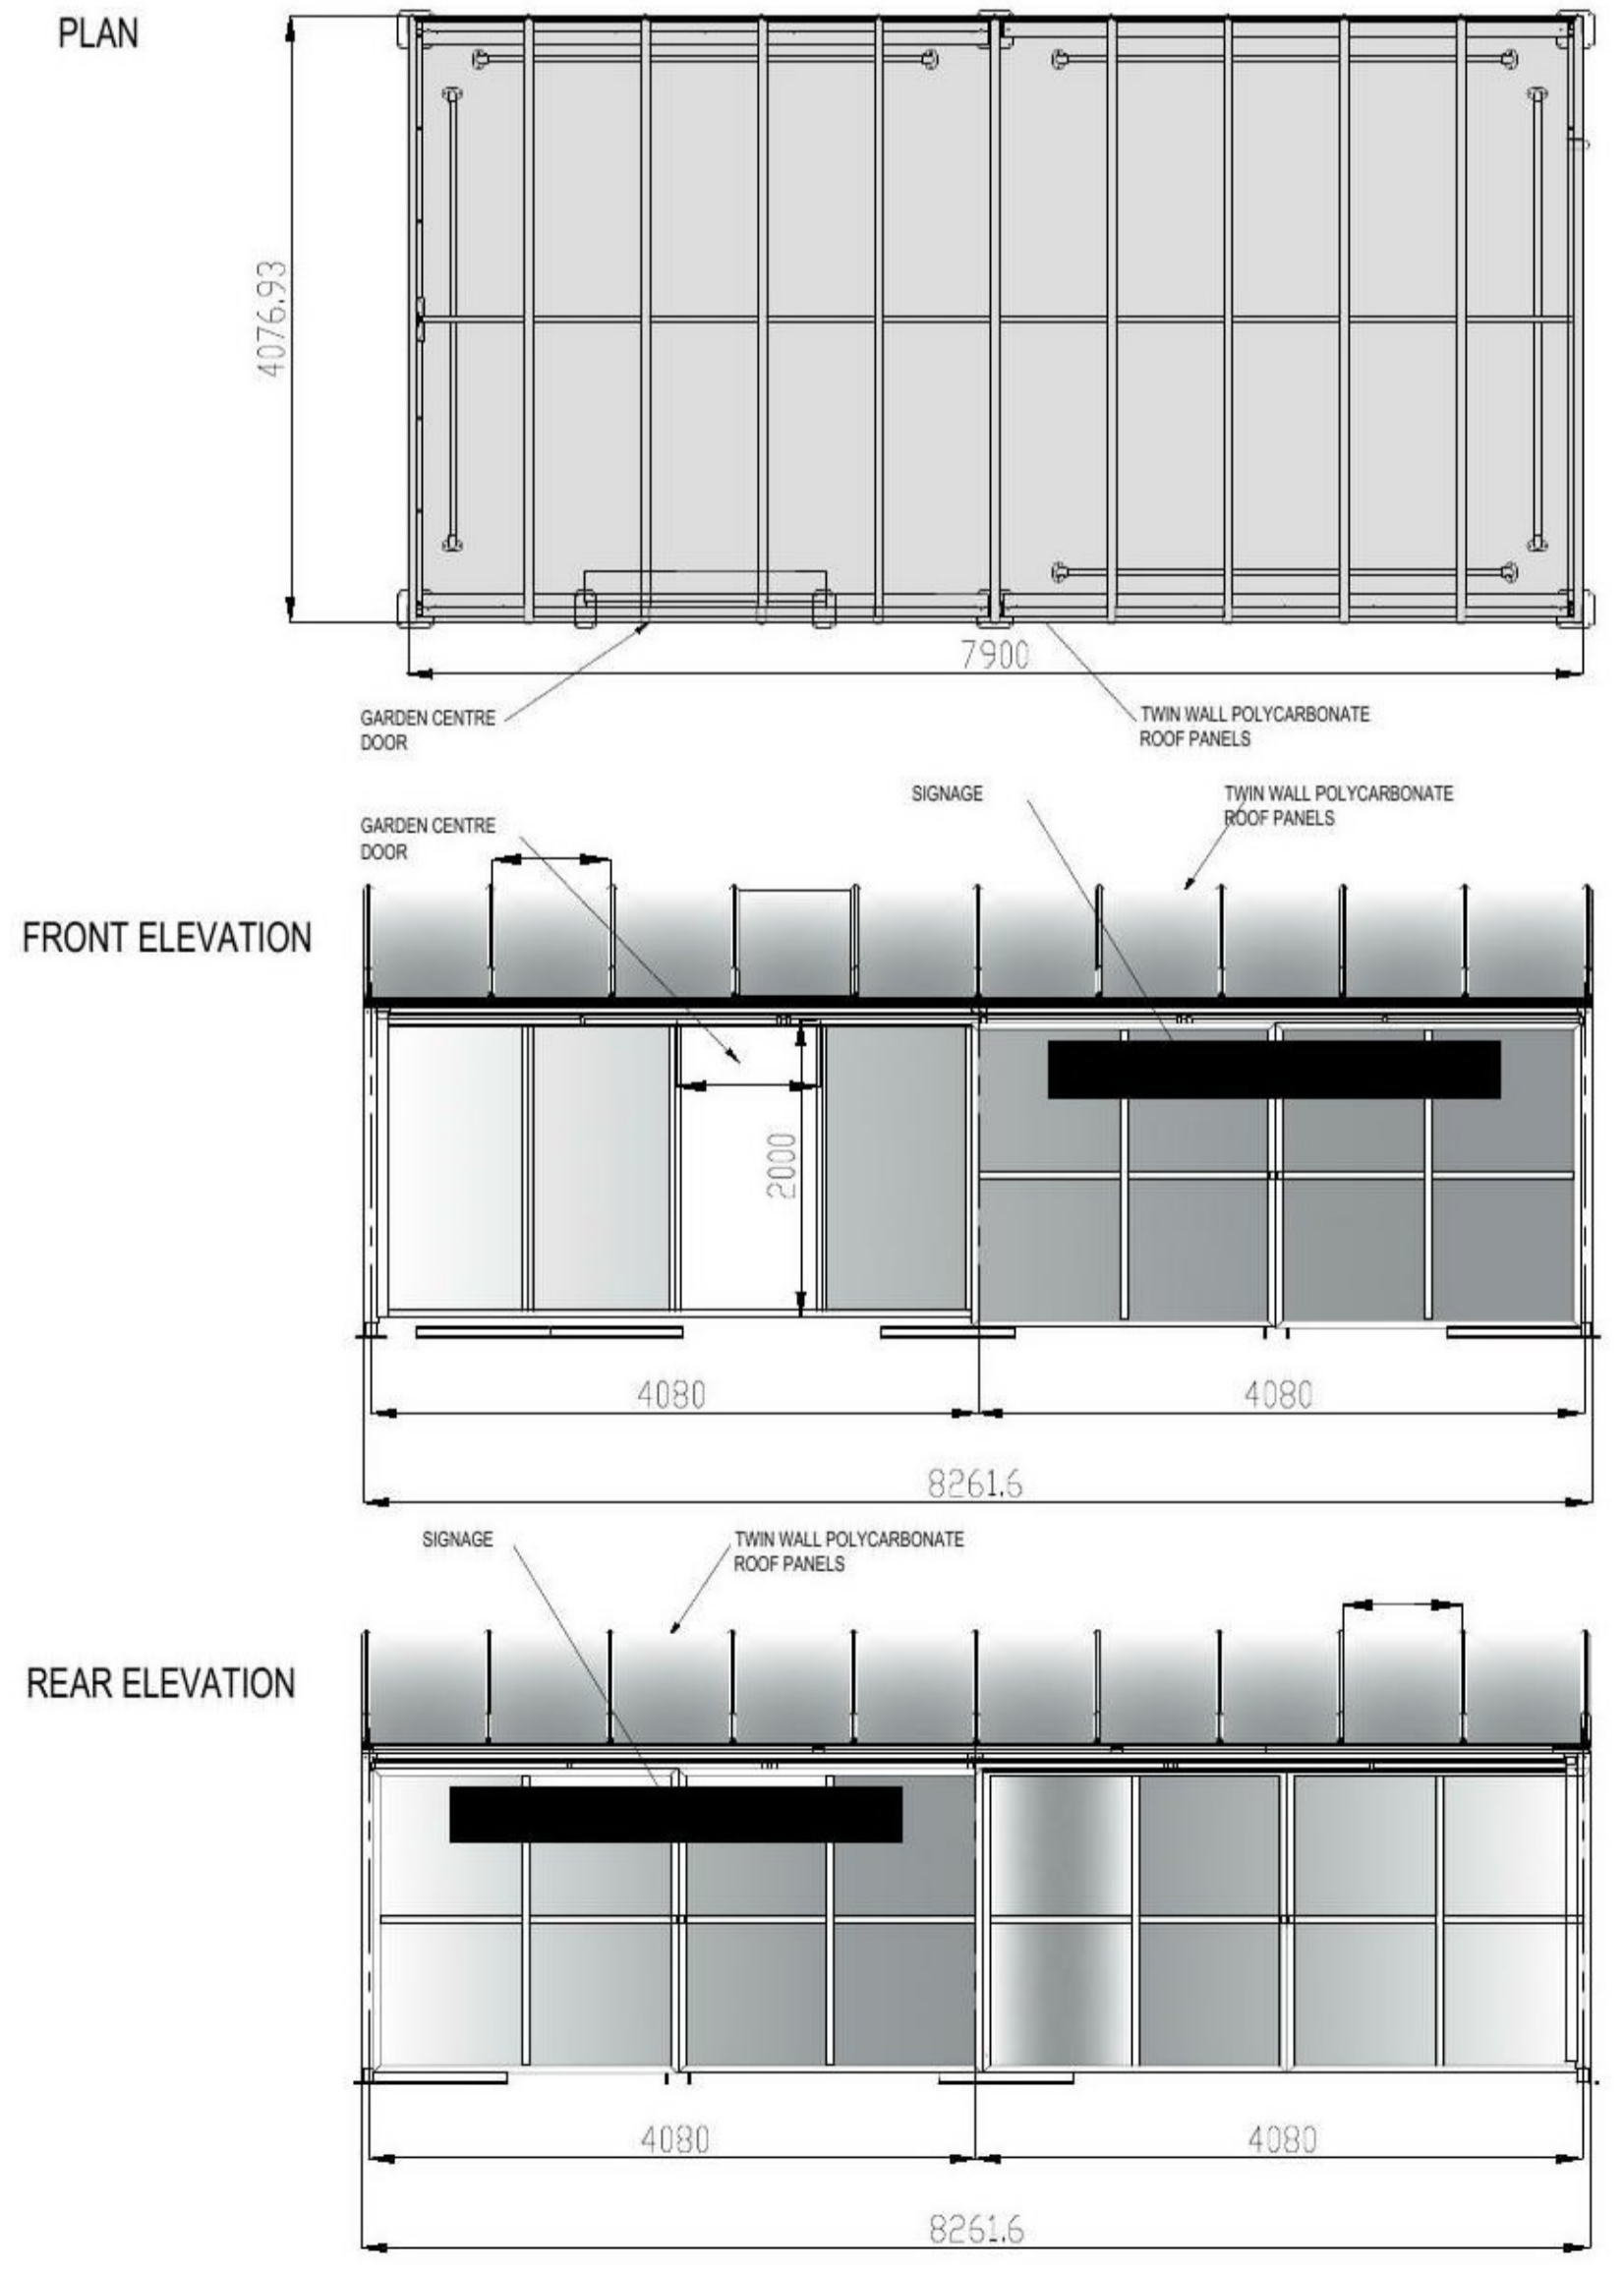

Plan Key
4 TYPICAL BOLLARD
1:50

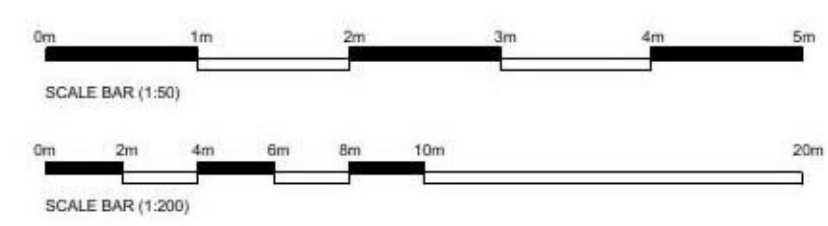

GENERAL NOTES
All work to be carried out in strict accordance with the current Building Regulations and its latest amendments, and to the complete satisfaction of the Local Authorities Building Control.
Contractors are responsible for complying with all relevant BS etc., and check that Building Control and Environmental Health Departments are satisfied with the scope and content of all work on completion and obtain any necessary certificates.
All existing construction levels and dimensions to be checked prior to construction, especially where new construction levels and dimensions are to match existing.
All site dimensions and site levels must be checked on site.
This drawing must not be used for construction unless issued for construction.
This drawing should be read in conjunction with all relevant Engineer's and specialist drawings.

REV	DATE	DESCRIPTION	BY	CHKD
A	03.05.21	REVISED ISSUE: Garden centre moved to rear entrance	JL	YVG
B	16.04.21	FIRST ISSUE: Issued to ICOM for information	JL	YVG
REV	DATE	DESCRIPTION	BY	CHKD

PLANNING ISSUE
darntonB3
ARCHITECTURE
LONDON
84 Great Suffolk Street, London, SE1 0BE

CLIENT
Morrisons
PROJECT
WMS 'New Store'
#277 WMS Little Clacton
DRAWING
Proposed Garden Centre
GA Plans and Elevations
SCALE @ A1
1:50/ 200 @ A1
DRAWN
JL
CHECKED
YVG
CREATION DATE
APRIL 2021
REVISION
A
DARNTONB3 DRAWING NO.
14281 - D33 - 277 - 00 - DR - A - 20.06
PROJECT NO - COMPANY - ZONE - LEVEL - TYPE - ROLE - NUMBER
© COPYRIGHT. ALL RIGHTS RESERVED.
THIS DRAWING MUST BE READ IN CONJUNCTION WITH ALL OTHER RELEVANT DRAWINGS AND INFORMATION.
DO NOT SCALE OFF DRAWINGS. USE DISPLAYED DIMENSIONS ONLY.
THE DRAWING OR INFORMATION MUST NOT BE USED FOR CONSTRUCTION UNLESS EXPRESSLY ISSUED FOR CONSTRUCTION.
ANY DISCREPANCIES MUST BE REPORTED TO DARNTONB3 IMMEDIATELY.
DARNTONB3 IS A MEMBER OF THE ASSOCIATION OF ARCHITECTS AND IS APPROVED TO SIGN OFF BY UCA - CERTIFICATE NUMBER UCA/04/01/01/01

LONDON
LEEDS
CARDIFF
GLASGOW
ABERNYSTWYTH
MANCHESTER
LOUGHBOROUGH