


© ALKEMI architecture Copyright
 This drawing may contain some survey data. All rights reserved.
 Use featured dimensions only.

Notes

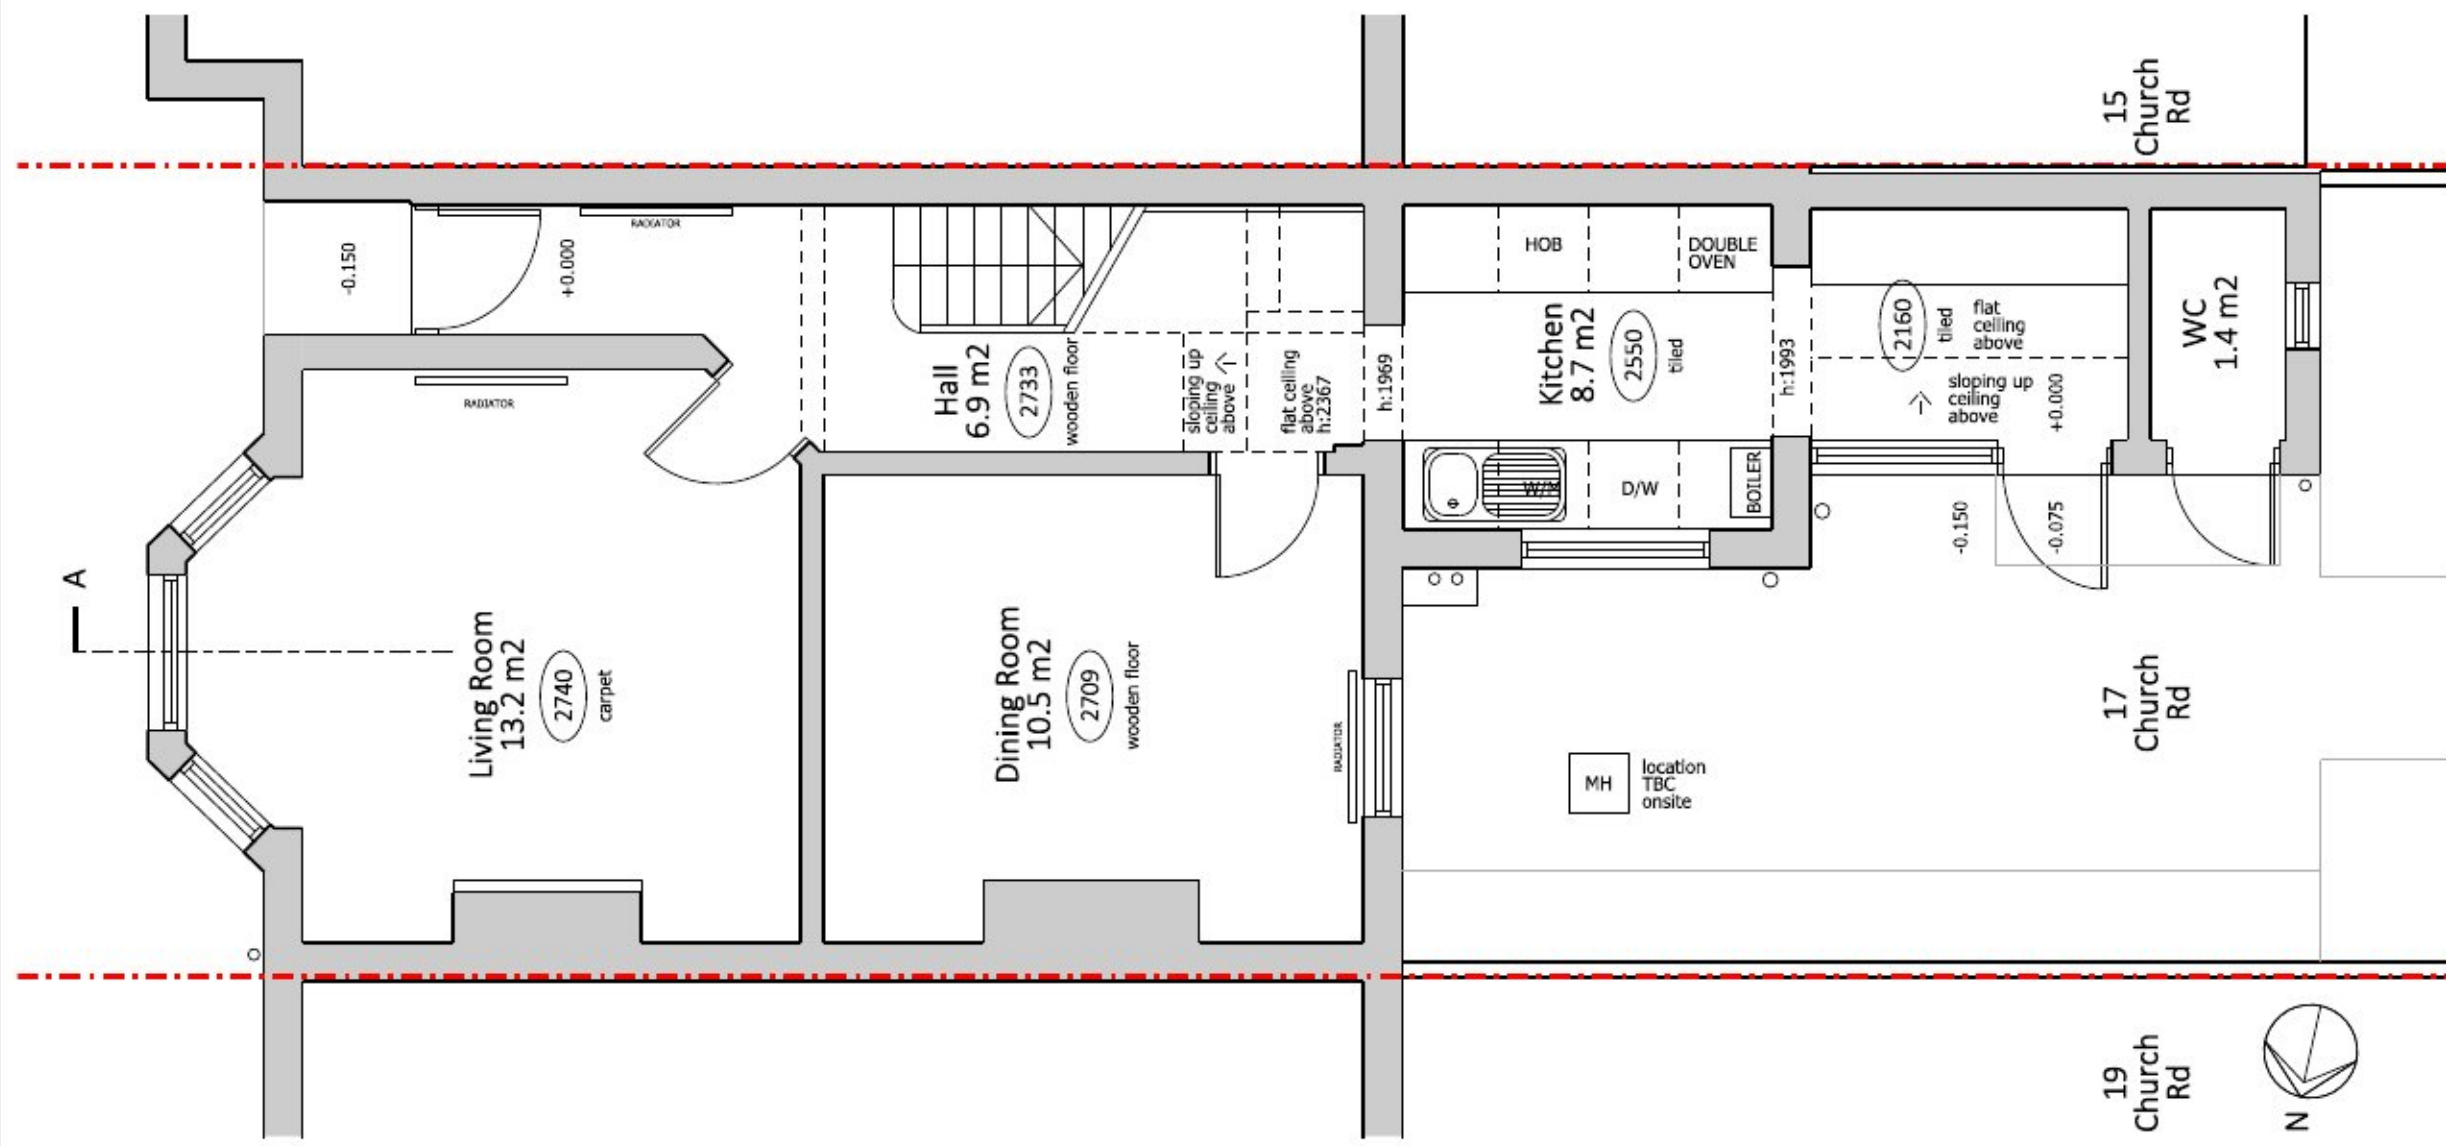

Rev	Date	Purpose of Issue	Drn	Chk	App
02	27 MAY 21	PLANNING APPLICATION	NM	NM	NM
01	26 MAY 21	REVIEW	NM	NM	NM
00	14 MAY 21	REVIEW	NM	NM	NM

Key Plan



ALKEMI architecture
 20 Roberts Road
 Colchester
 CO2 7FW
 United Kingdom

Project Number
AKM2104120
 Project
**17 Church Rd, Walton-on-Naze, CO14 8DE -
 Single Storey Extension & Internal Alterations**

Title
**GENERAL ARRANGEMENT
 EXISTING
 GROUND FLOOR PLAN**

Drawn By NM	Checked By NM	Approved By NM	Scale 1:50 @ A3
Drawing Issue Date 14 MAY 21	Status INFORMATION		
Drawing Number AKM2104120-DDS-GA-E-LPF-00001	Revision 02		