


© ALKEMI architecture Copyright  
 This drawing may contain some survey data. All rights reserved.  
 Use featured dimensions only.

Notes

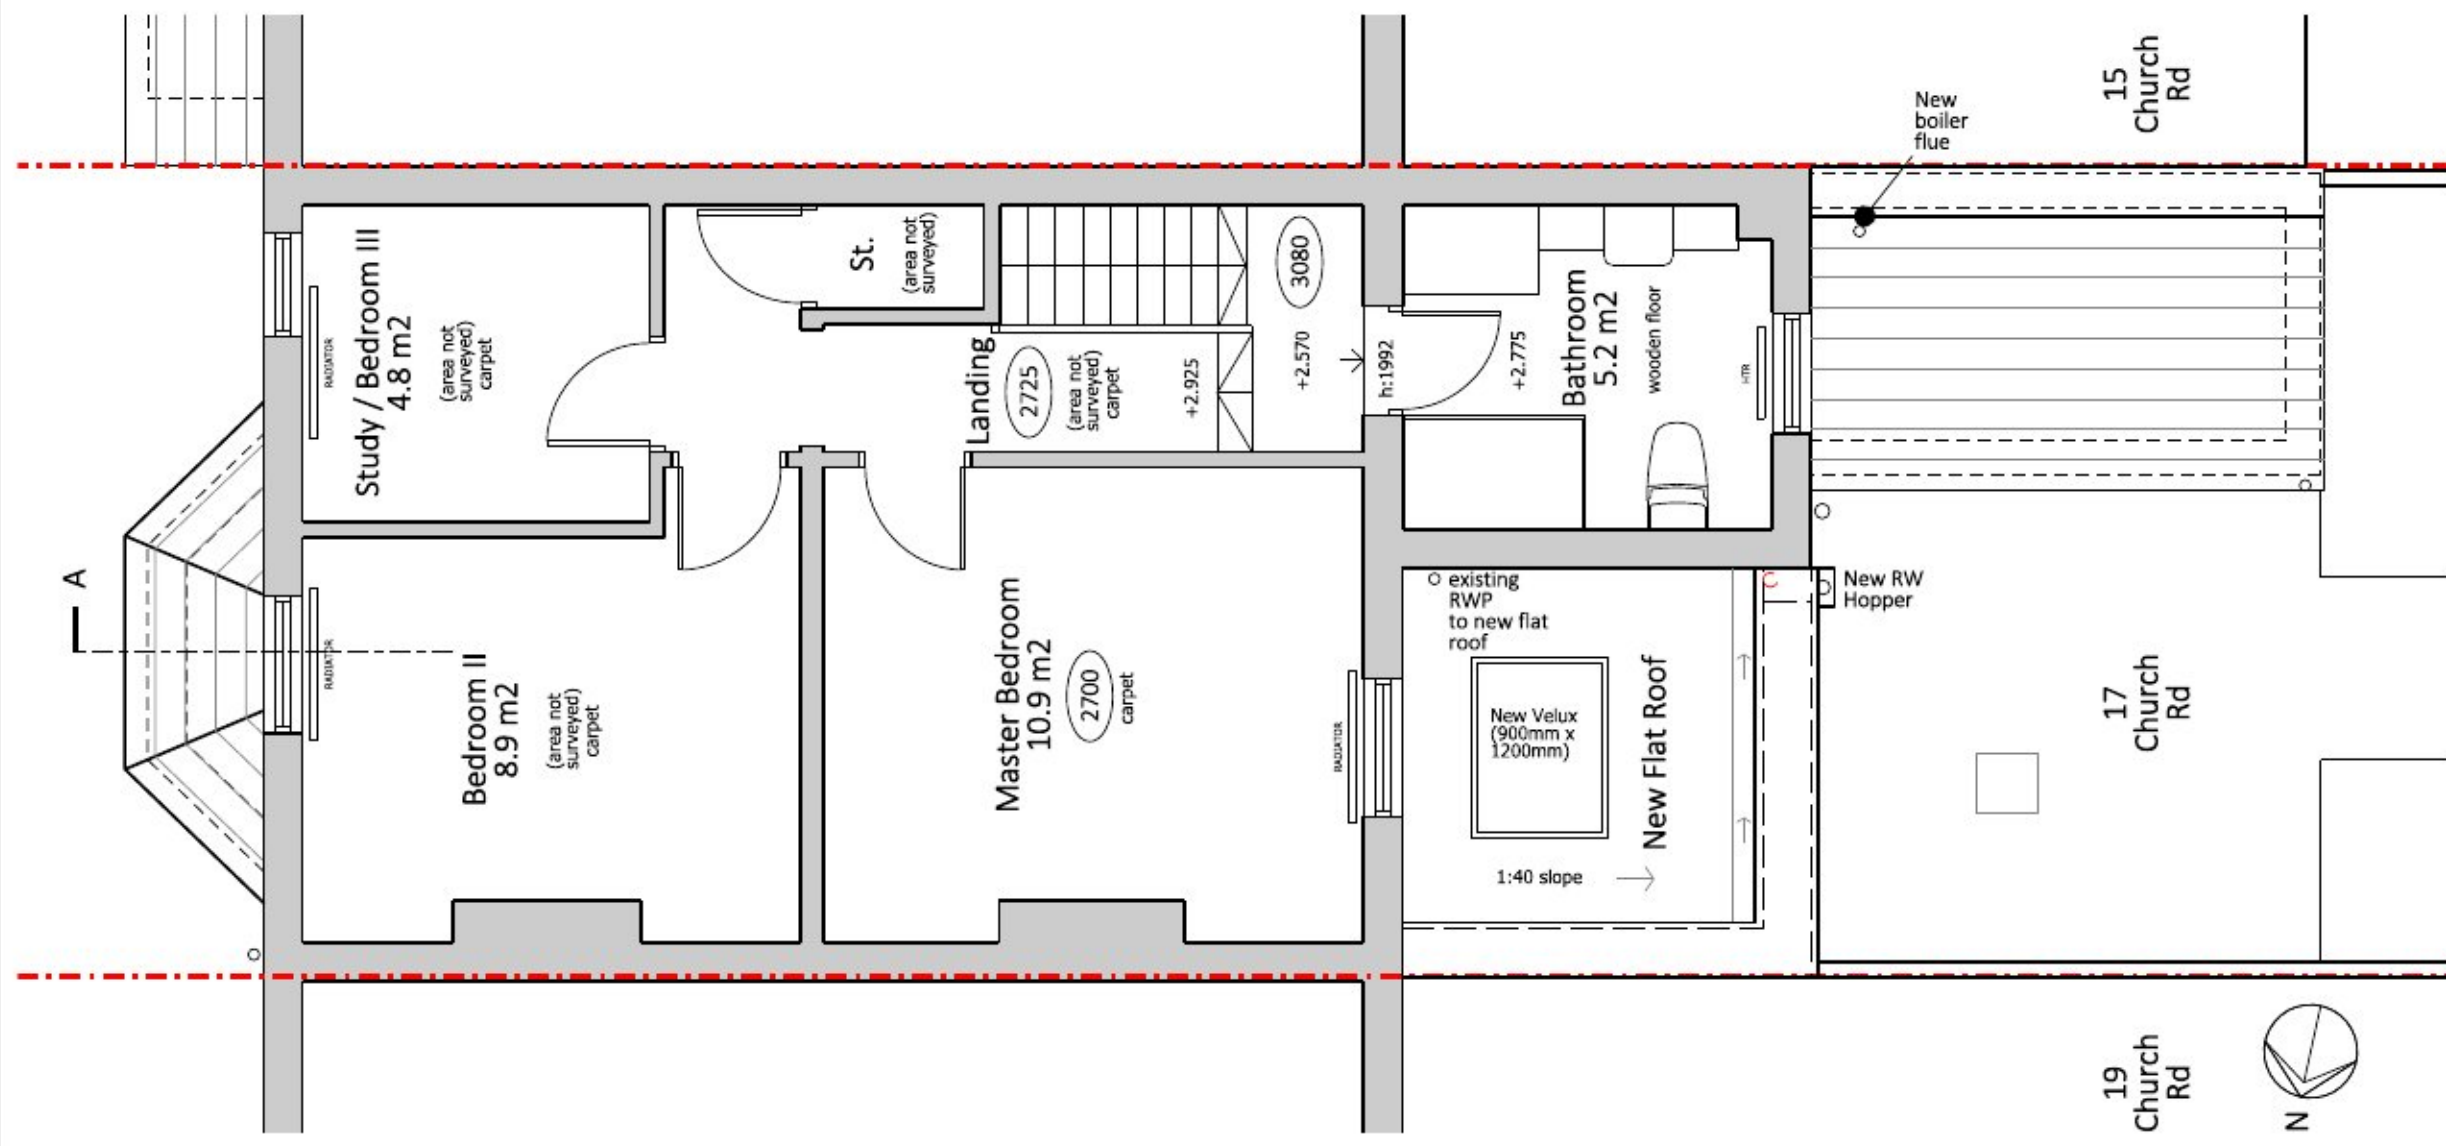

Rev	Date	Purpose of issue	Drn	Chk	App
02	27 MAY 21	PLANNING APPLICATION	NM	NM	NM
01	26 MAY 21	REVIEW	NM	NM	NM
00	14 MAY 21	REVIEW	NM	NM	NM

Key Plan

**ALKEMI** architecture

20 Roberts Road  
 Colchester  
 CO2 7FW  
 United Kingdom

Project Number  
**AKM2104120**  
 Project  
 17 Church Rd, Walton-on-Naze, CO14 8DE -  
 Single Storey Extension & Internal Alterations

Title  
**GENERAL ARRANGEMENT  
 PROPOSED  
 FIRST FLOOR PLAN**

Drawn By NM	Checked By NM	Approved By NM	Scale 1:50 @ A3
----------------	------------------	-------------------	--------------------

Drawing Issue Date 14 MAY 21	Status INFORMATION
---------------------------------	-----------------------

Drawing Number AKM2104120-DDS-GA-P-LPF-00002	Revision 02
---	----------------

