


Notes

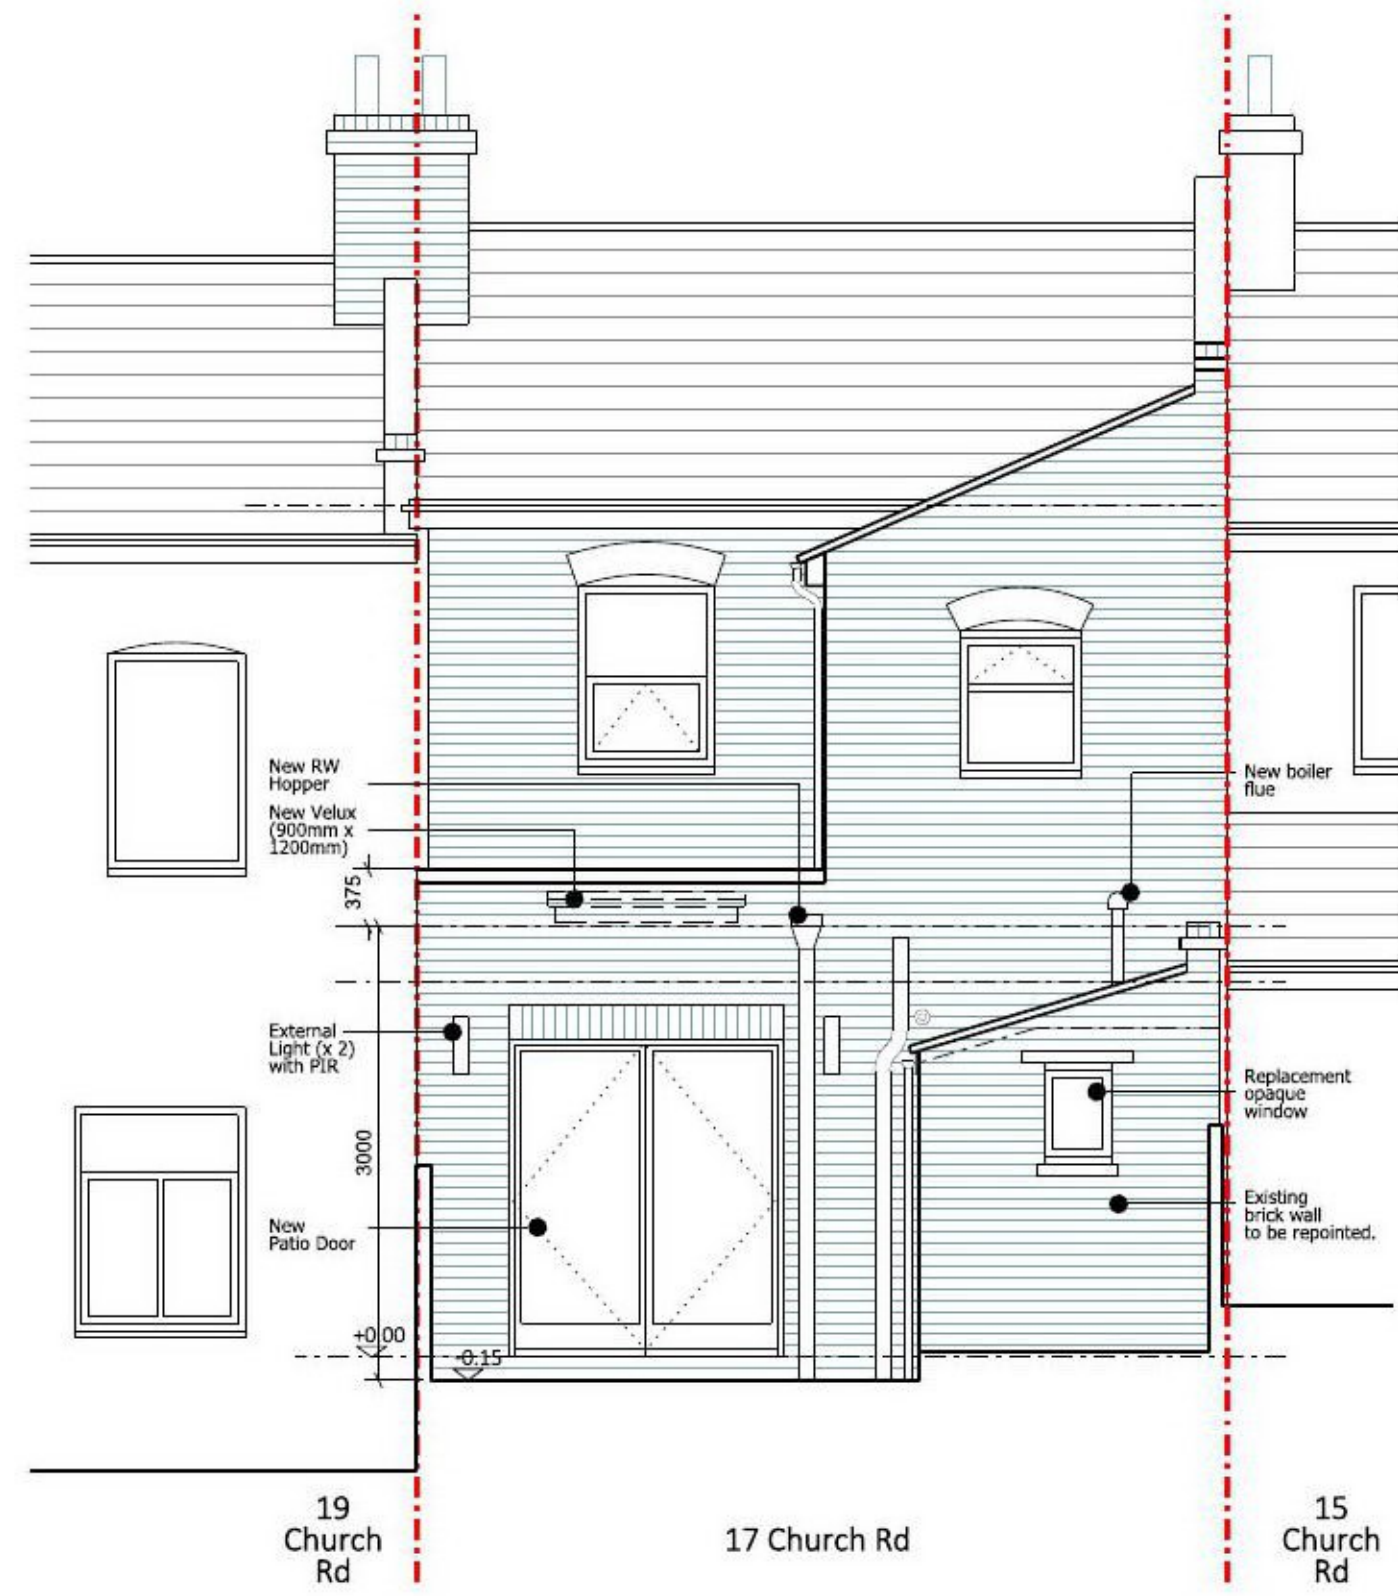

-	-	-	-	-	-
-	-	-	-	-	-
-	-	-	-	-	-
-	-	-	-	-	-
-	-	-	-	-	-
-	-	-	-	-	-
02	27 MAY 21	PLANNING APPLICATION	NM	NM	NM
01	26 MAY 21	REVIEW	NM	NM	NM
00	14 MAY 21	REVIEW	NM	NM	NM
Rev	Date	Purpose of Issue	Drm	Chk	App

Key Plan

ALKEMI architecture

20 Roberts Road
 Colchester
 CO2 7FW
 United Kingdom

Project Number
AKM2104120
 Project
**17 Church Rd, Walton-on-Naze, CO14 8DE -
 Single Storey Extension & Internal Alterations**

Title
**GENERAL ARRANGEMENT
 PROPOSED
 REAR ELEVATION**

Drawn By NM	Checked By NM	Approved By NM	Scale 1:50 @ A3
Drawing Issue Date 14 MAY 21	Status INFORMATION		
Drawing Number AKM2104120-DDS-GA-P-LEE-00002	Revision 02		

