




Existing Side Elevation

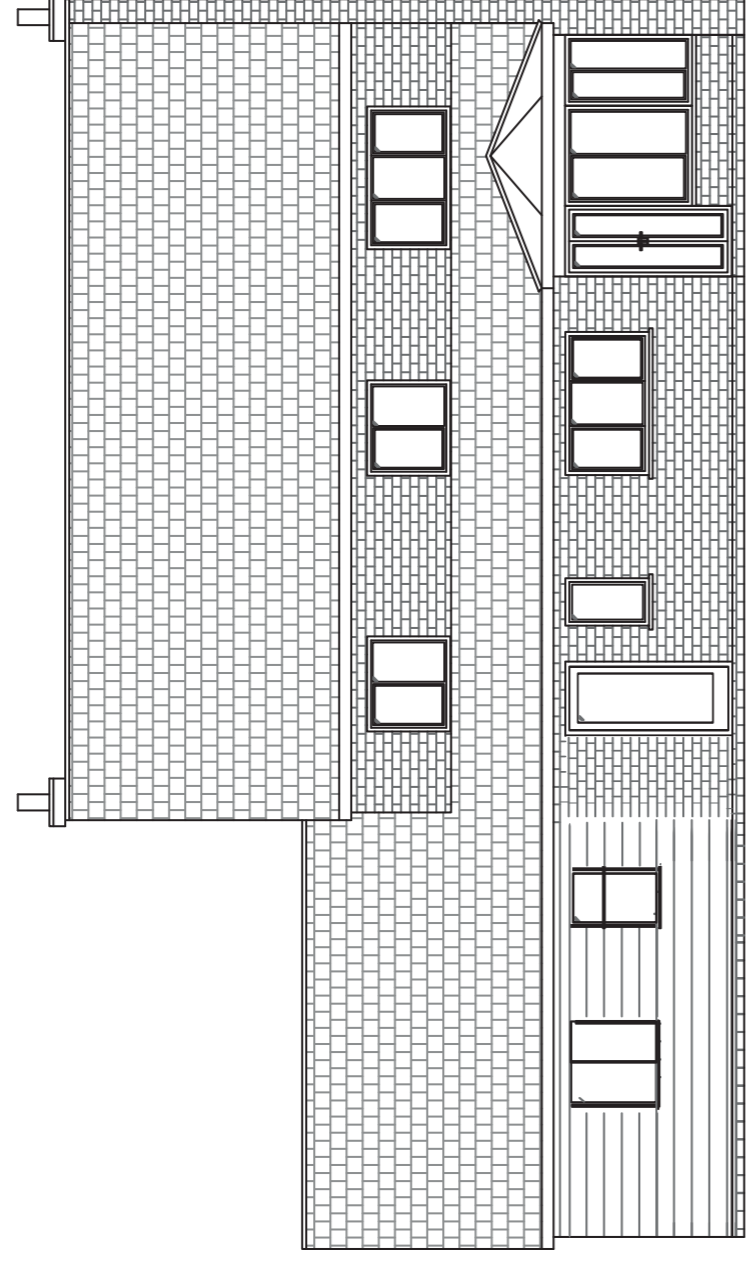


Existing Rear Elevation

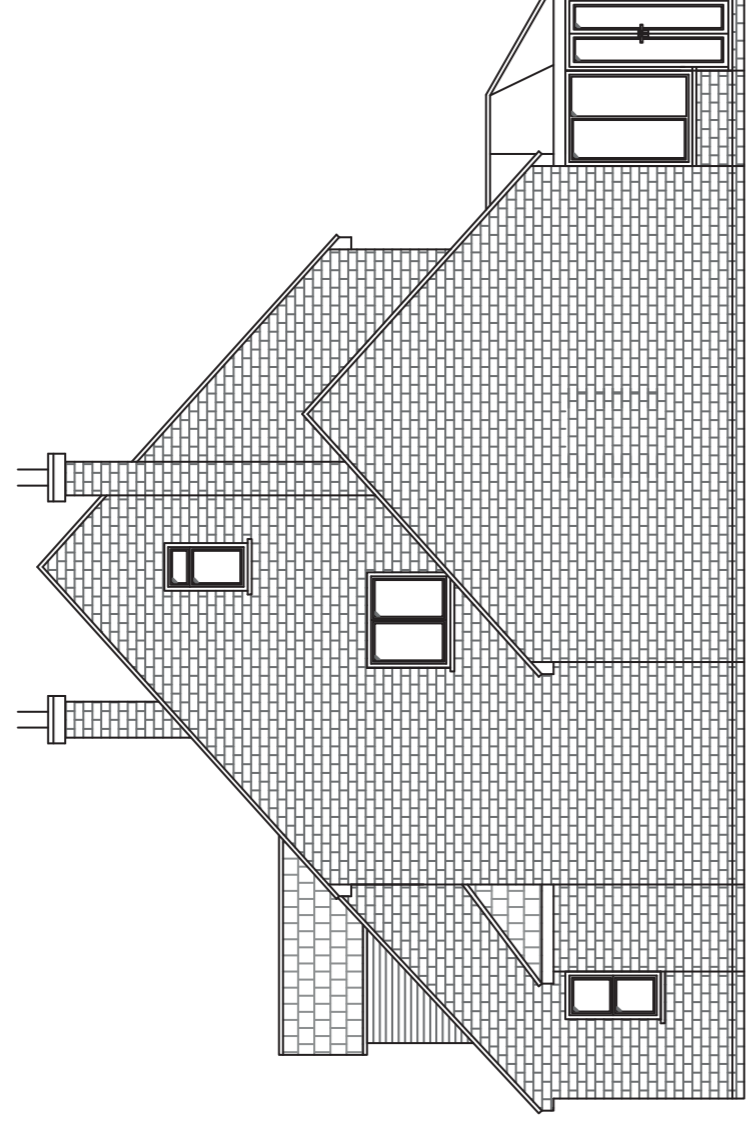



Existing Side Elevation

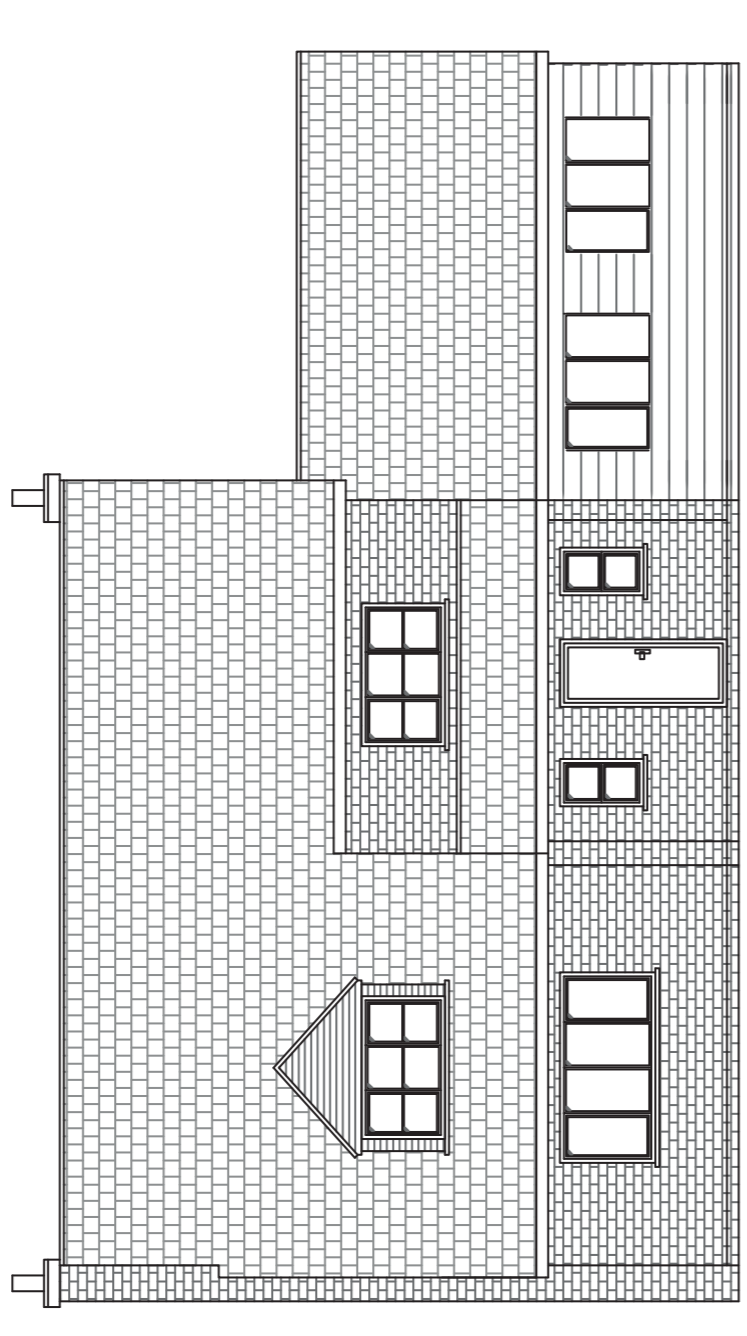


Existing Front Elevation

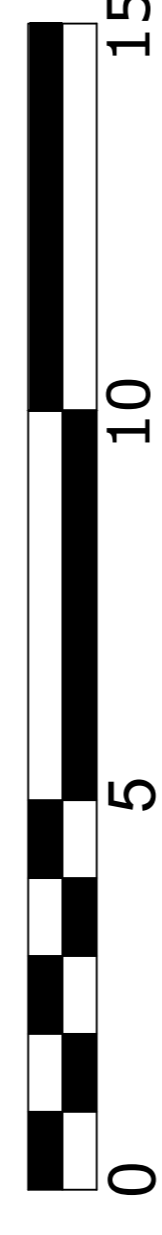


Scale Bar 1:100

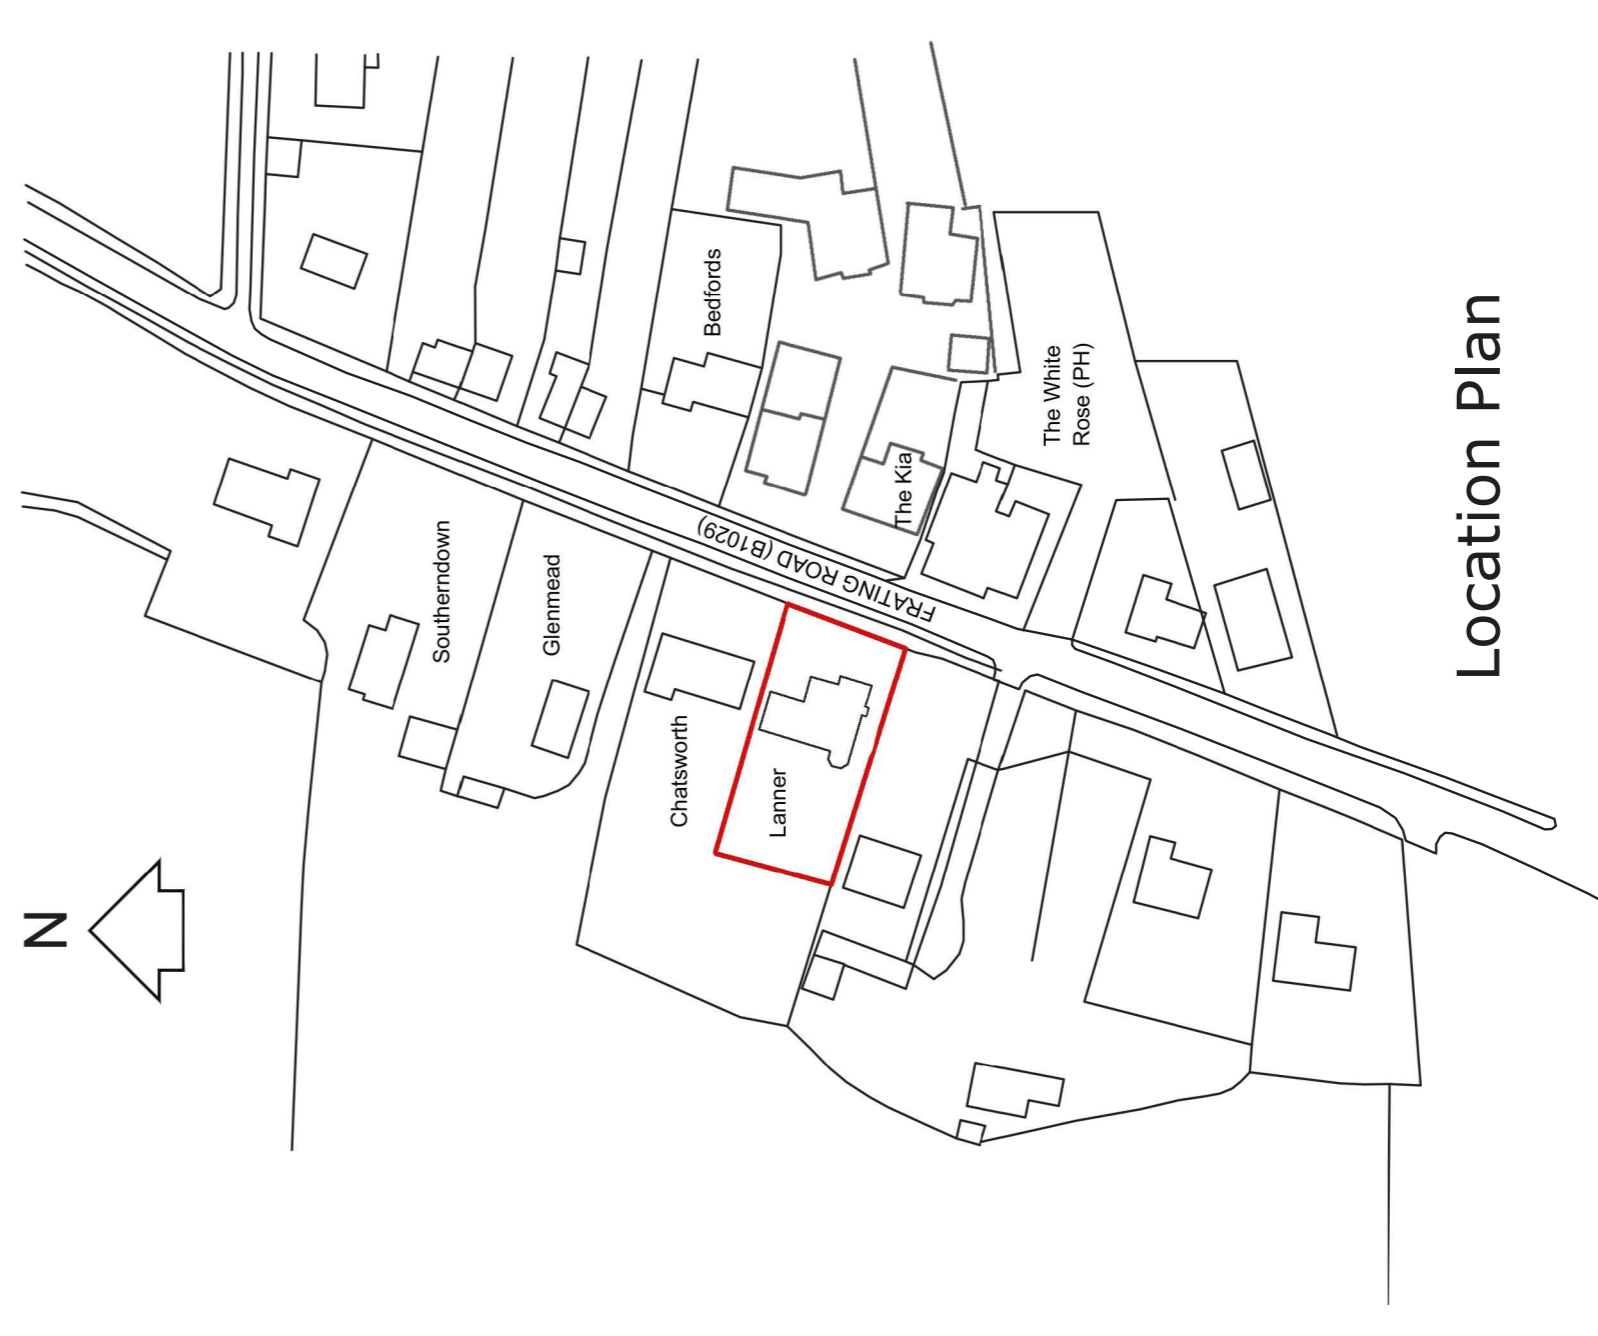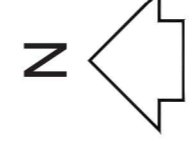


Location Plan

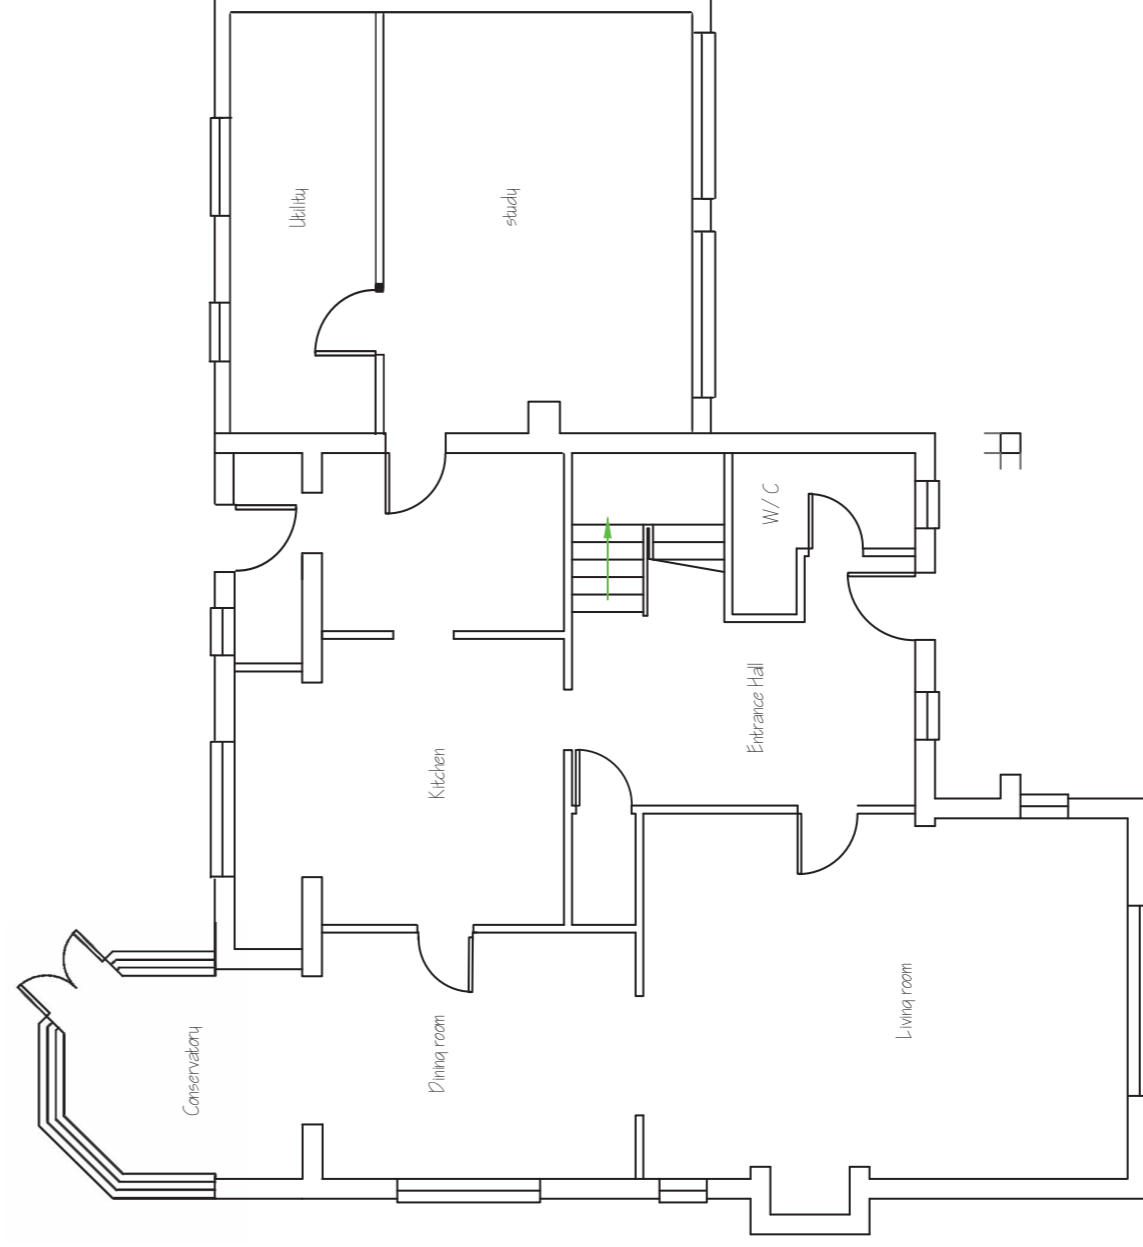

Existing Ground Floor

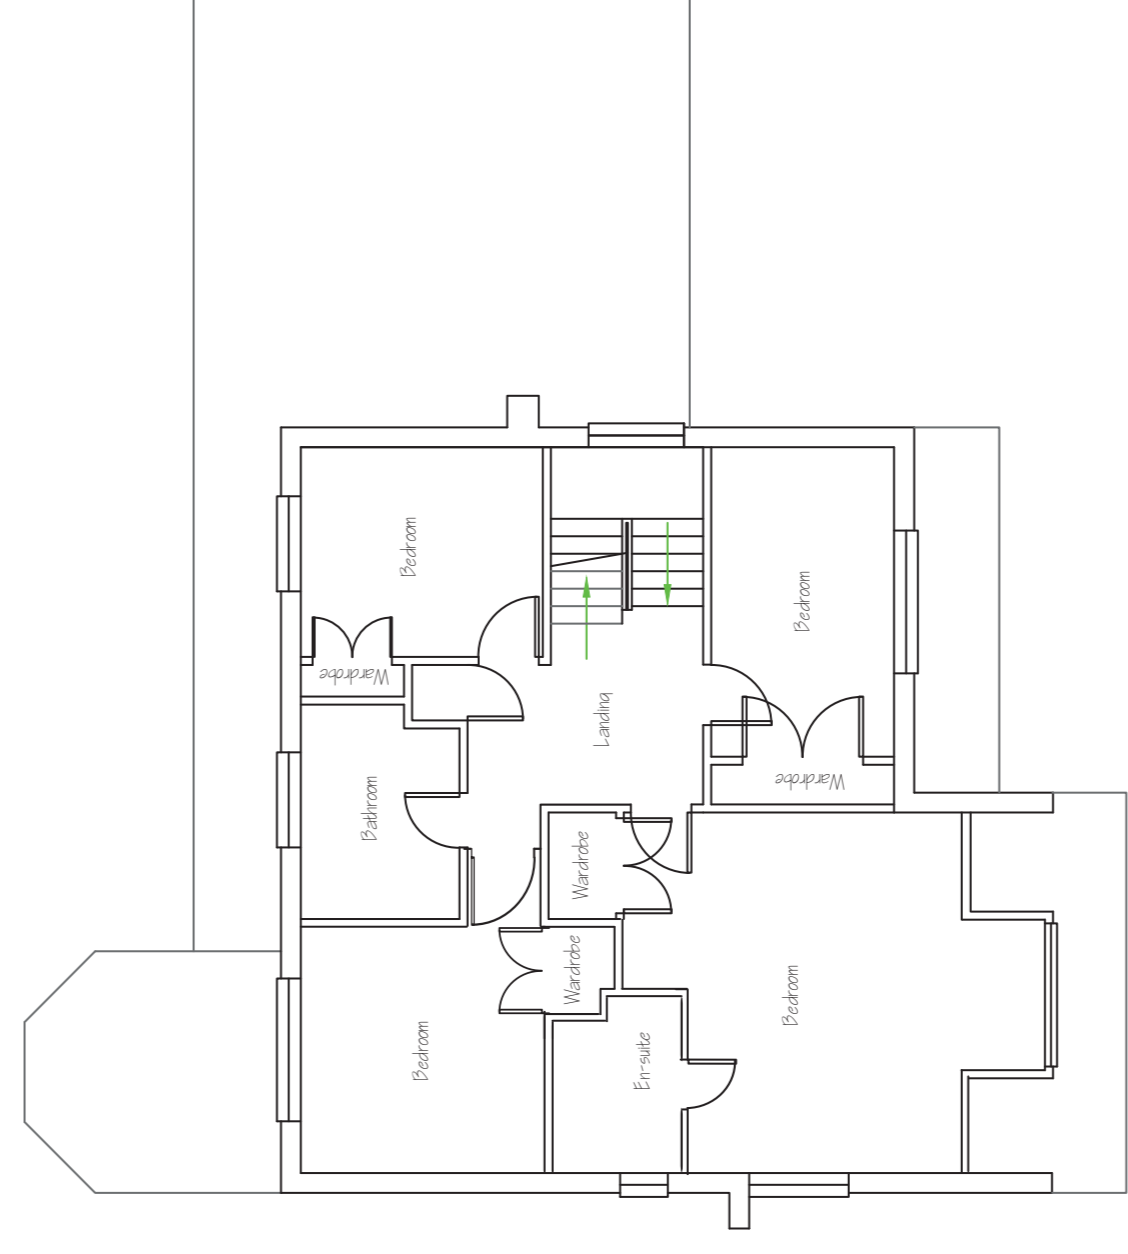

Existing First Floor

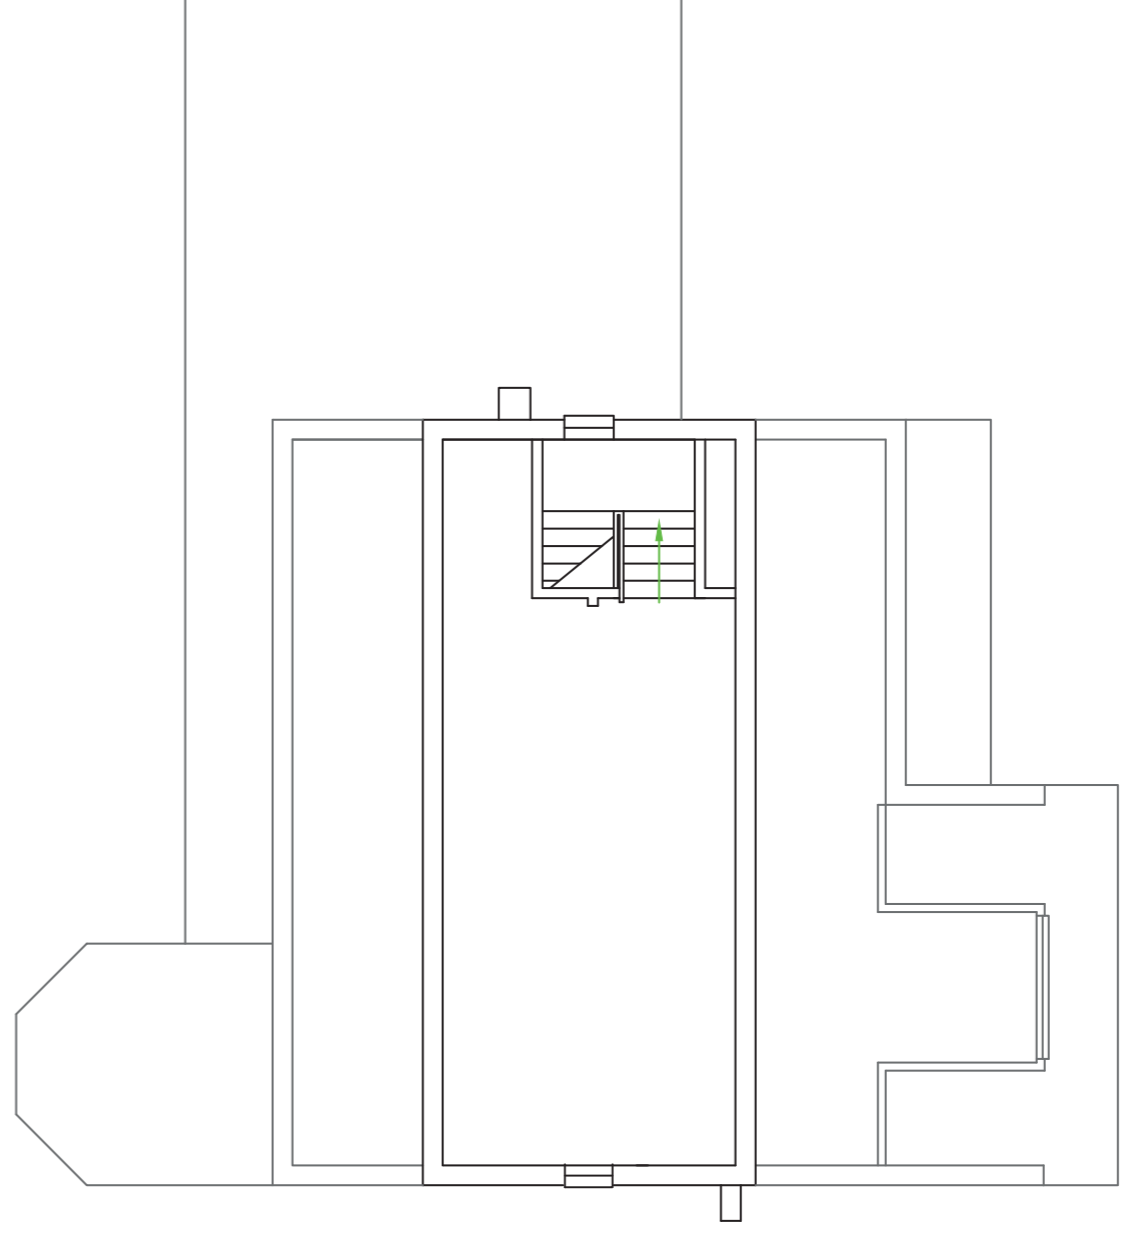

Existing Second Floor

Existing layouts and elevations.

Paper Size: A1  
 Scale: 1:100  
 1:1250  
 Date: June 2021  
 Mr/Mrs Pittman  
 Lanner,  
 Frating Road,  
 Great Bromley,  
 Colchester,  
 CO7 7JW.