



GROUND FLOOR PROPOSED
1 : 100

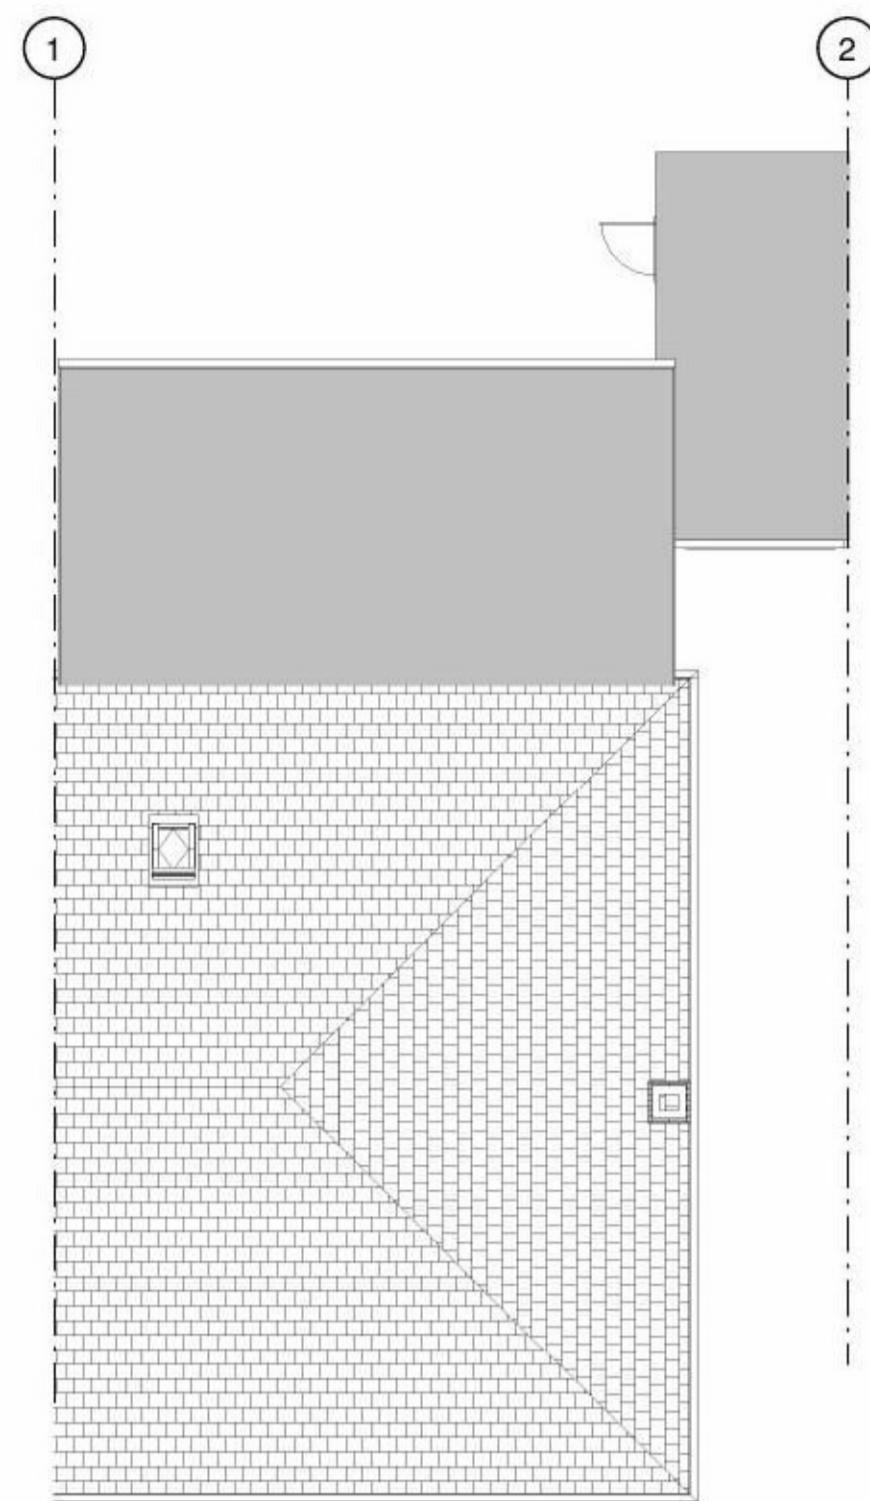

PROPOSED ROOF PLAN
1 : 100

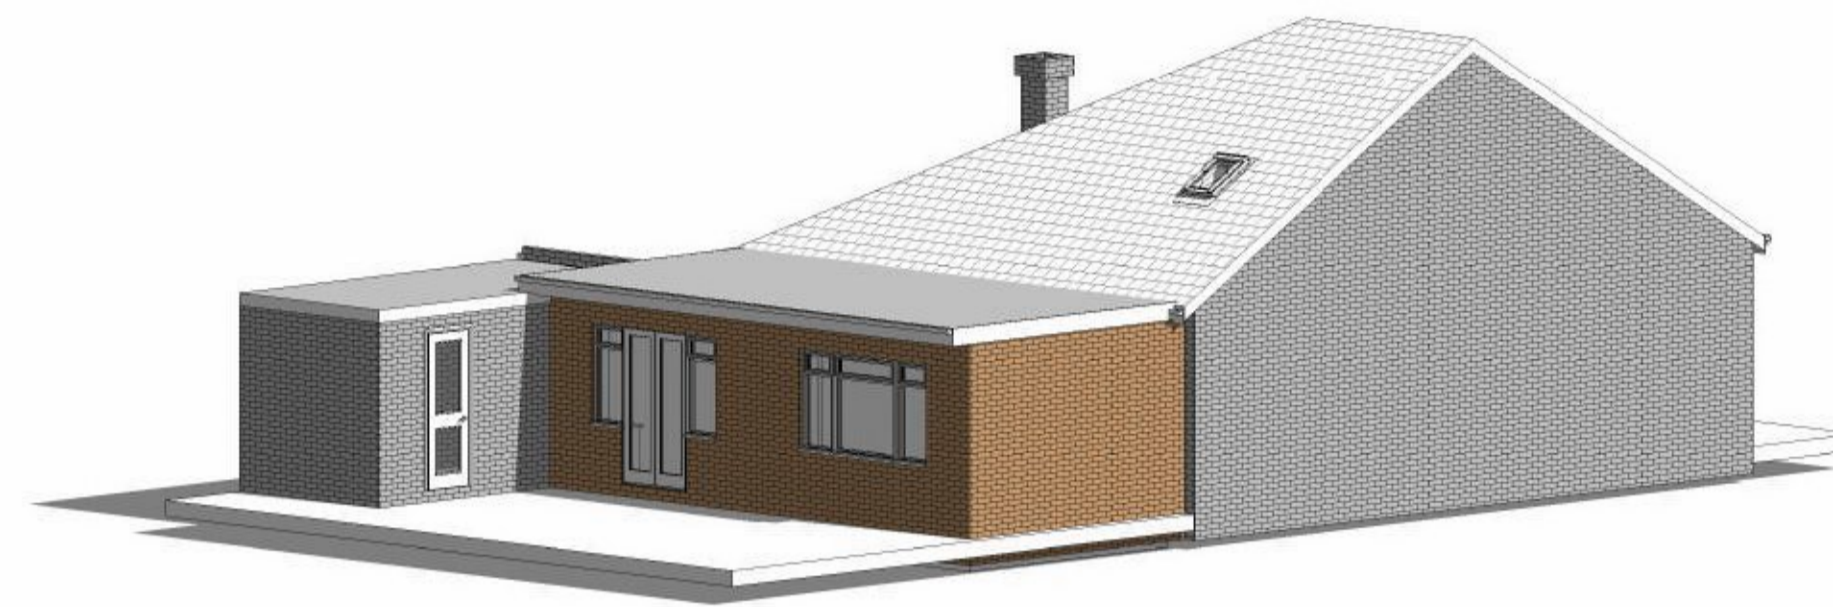


PROPOSED REAR VIEW




PROPOSED NORTH ELEVATION
1 : 100



PROPOSED EAST ELEVATION
1 : 100

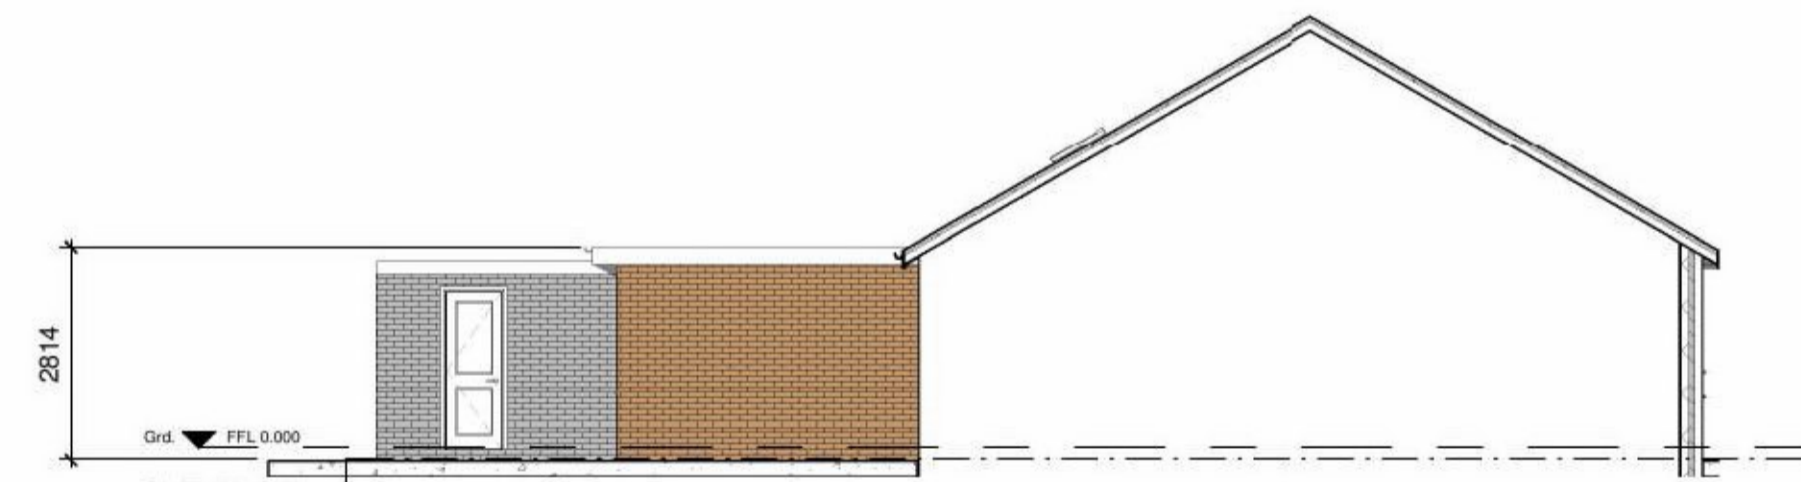

PROPOSED WEST ELEVATION
1 : 100

 

Rev	Description	Date
A	Householder Planning Application	JUNE 21

CODE	SUITABILITY DESCRIPTION
STATUS	PURPOSE OF ISSUE

LK DESIGN SERVICES
7 HANWELL CLOSE
CLACTON ON SEA
ESSEX CO16 7HF

PROJECT ADDRESS
51 RAINHAM WAY FRINTON CO13 9NR
PROJECT TITLE
SINGLE STOREY REAR EXTENSION

Sheet Title
PROPOSED PLANS AND ELEVATIONS

DRAWN BY LK	CHECKED BY	DATE JUNE 21
SCALE (@ A1) 1 : 100	PROJECT NUMBER 1916	
DRAWING NUMBER PL 112		A