



TOP RAIL HEIGHT VARIES
DEPENDING ON WALL HEIGHT
50mm GAP TYPICAL

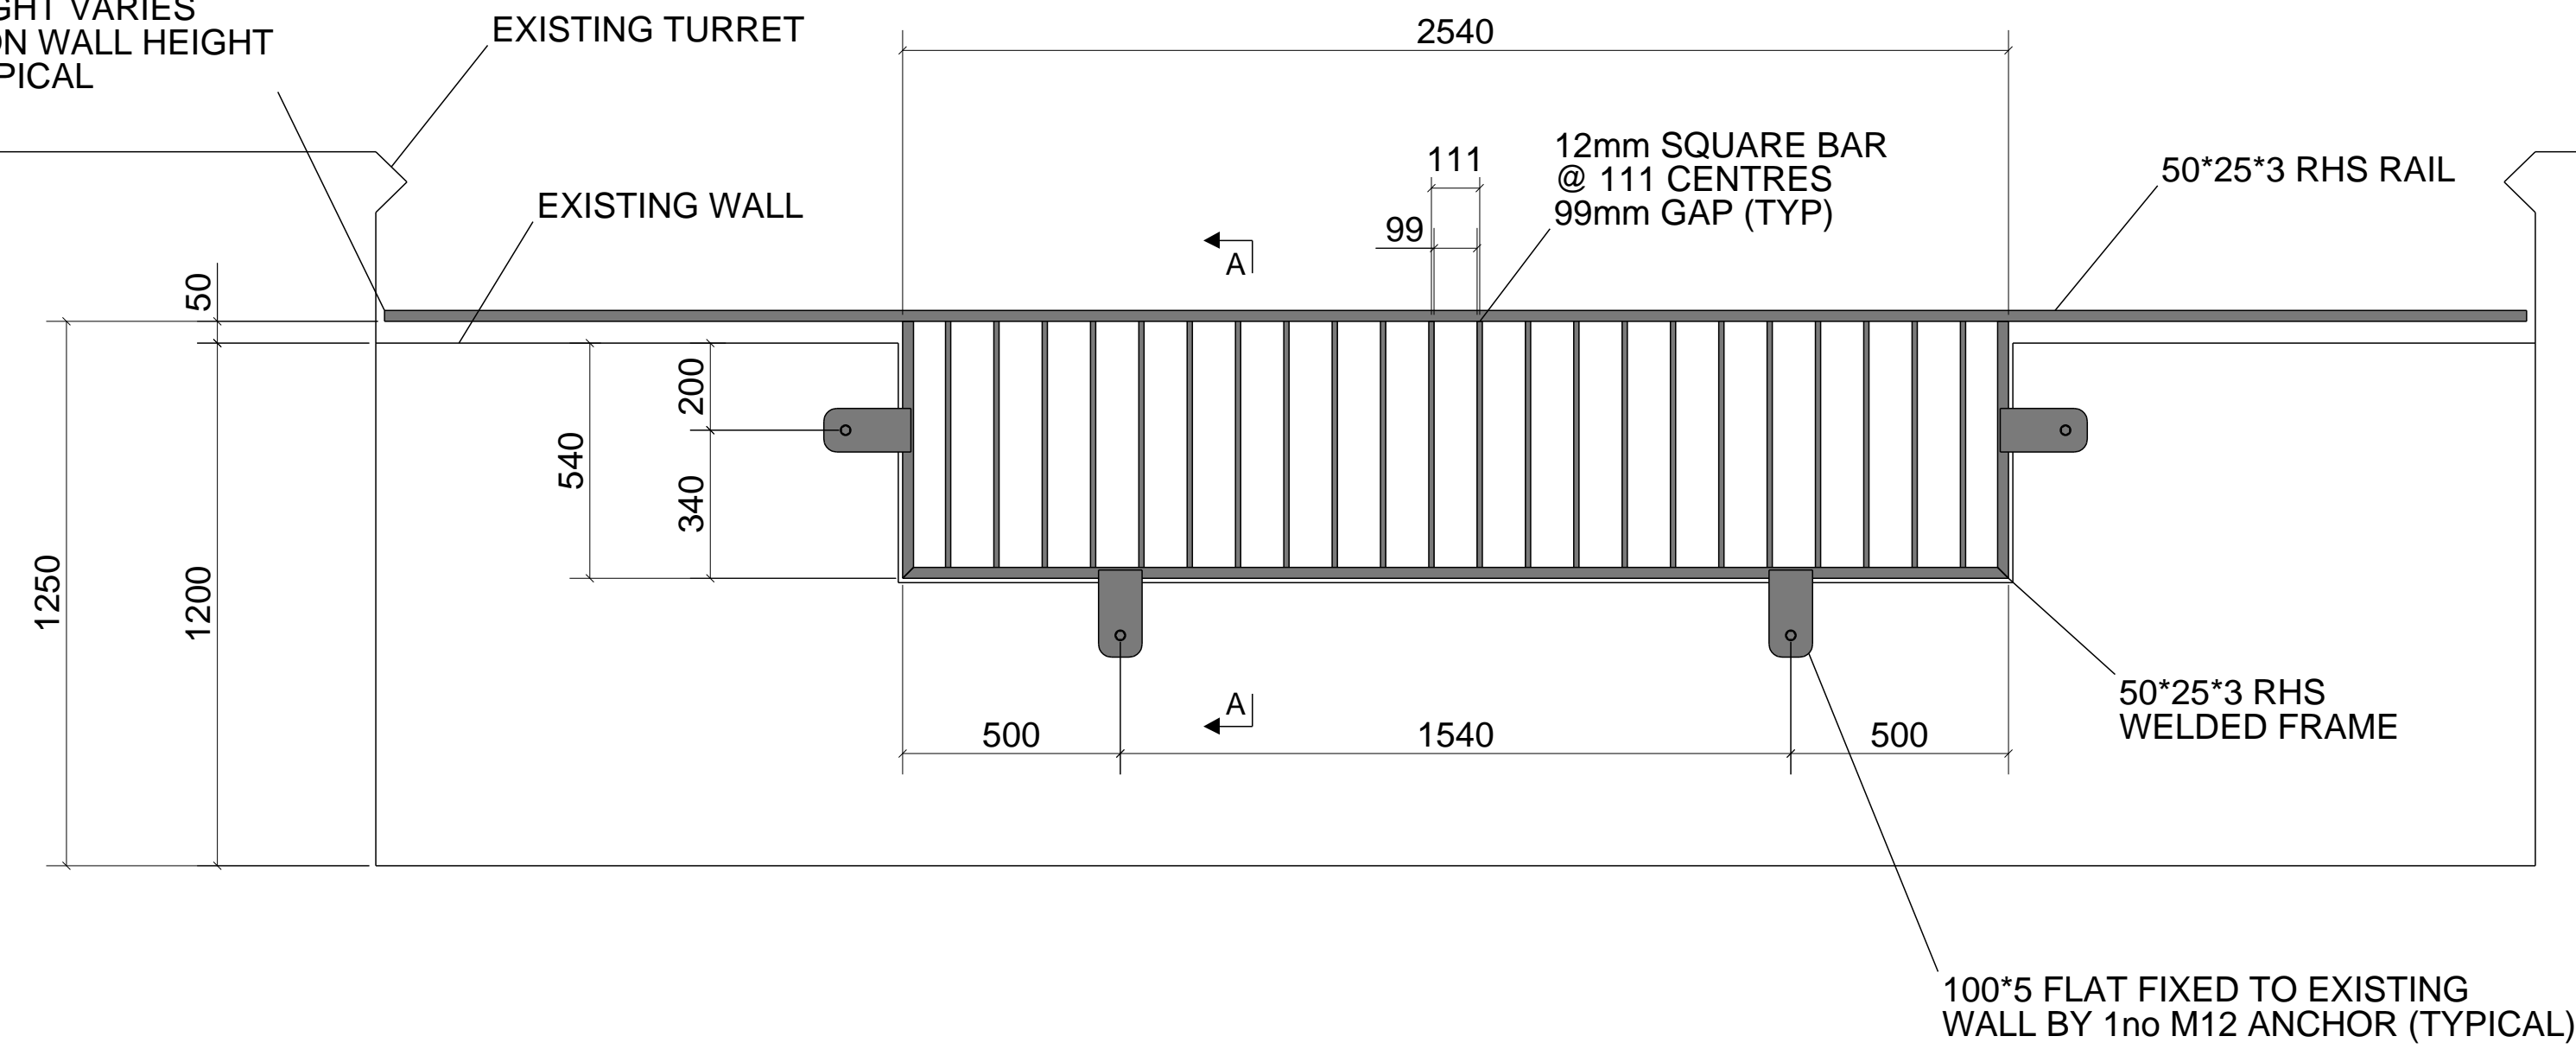


FRONT ELEVATION

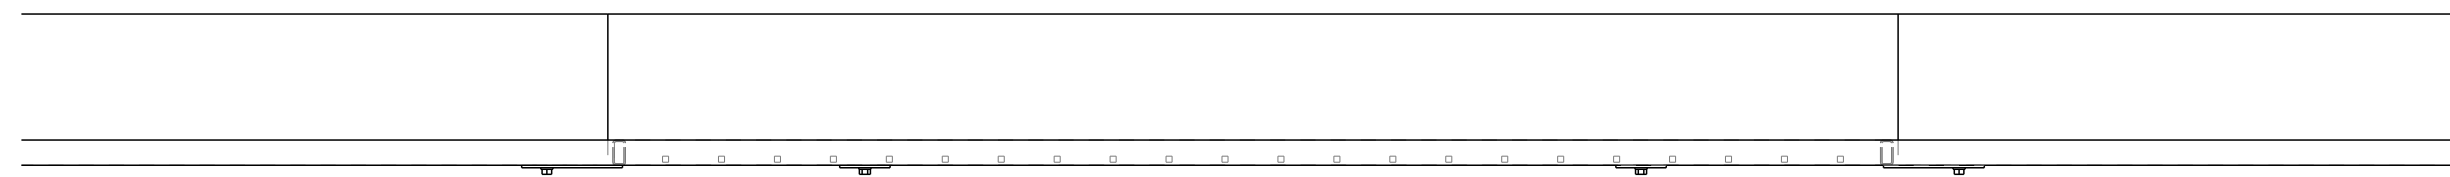


PLAN VIEW

TYPICAL BARRIER DETAIL FOR 4no SIDES
RAIL HEIGHT VARIES TO SUIT WALL HEIGHT

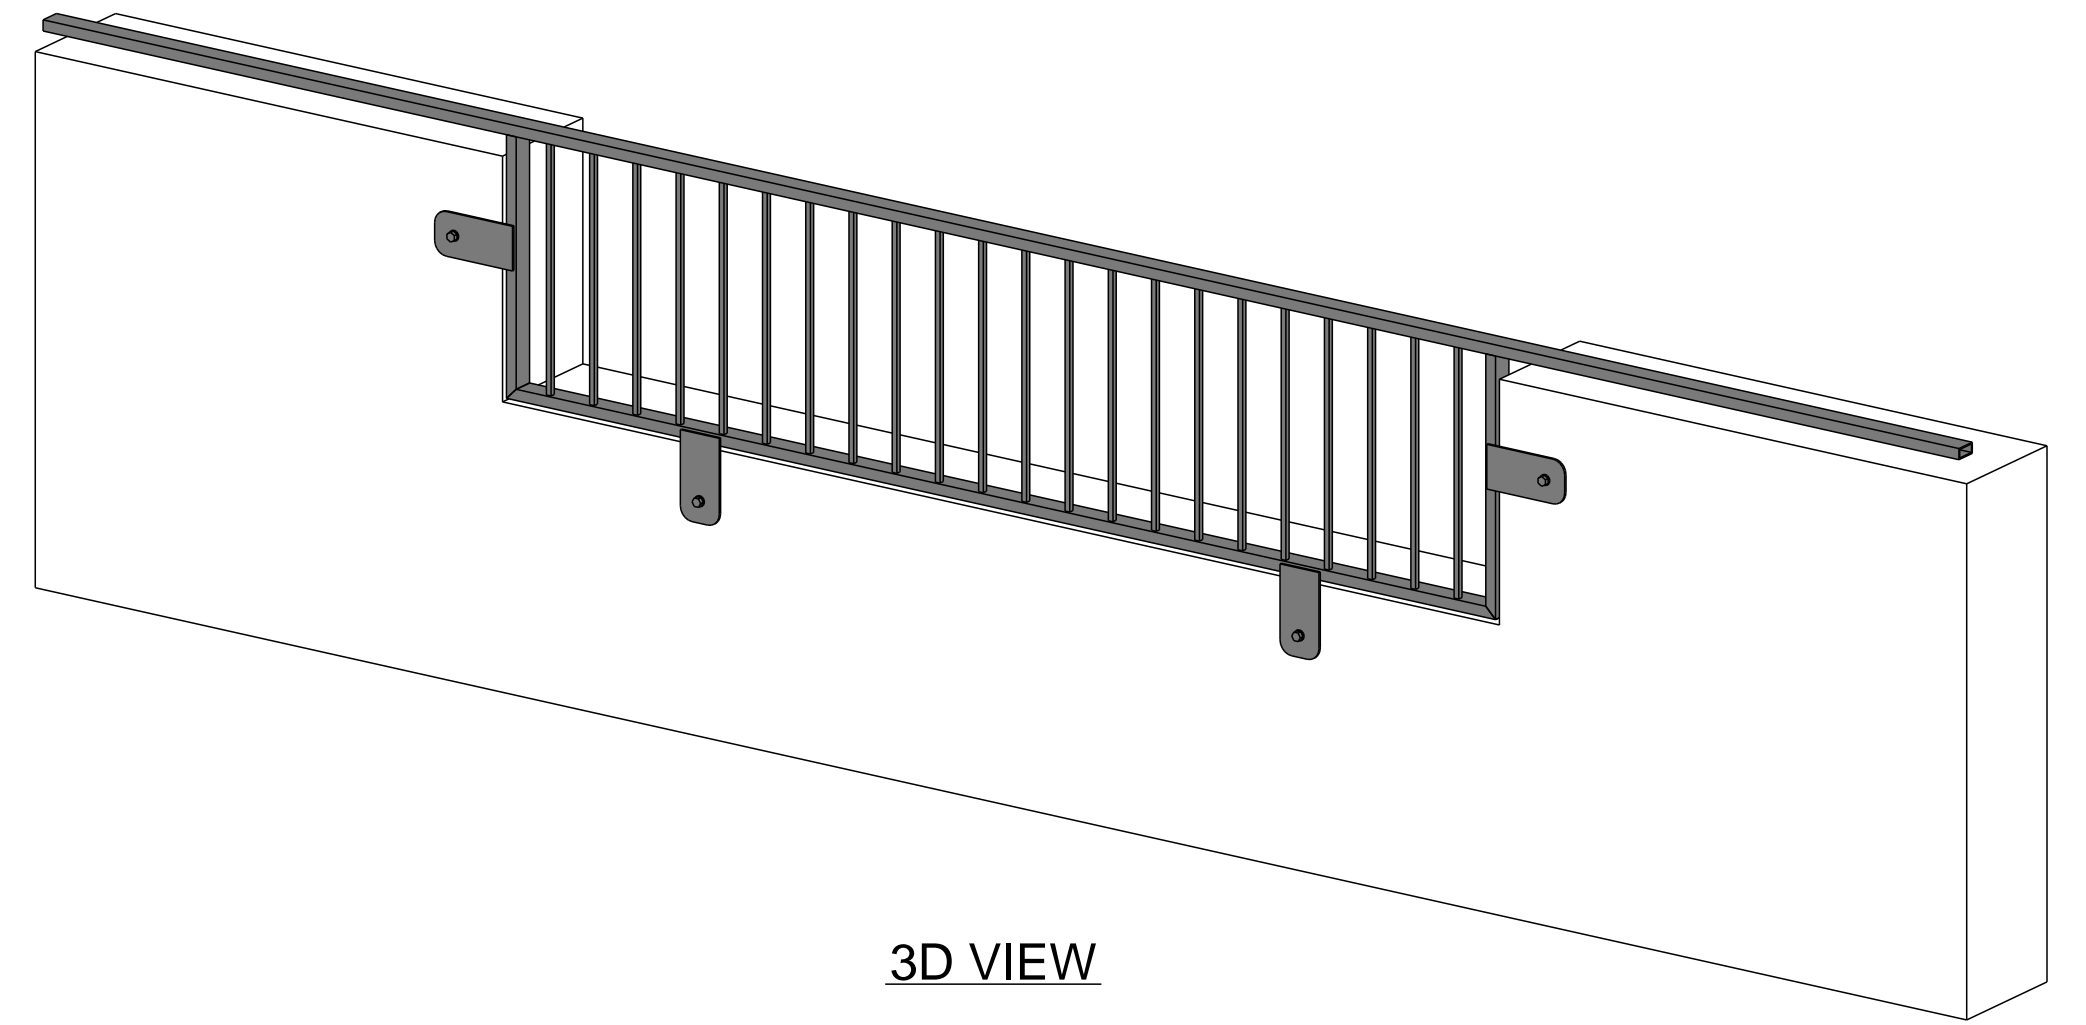

3D VIEW

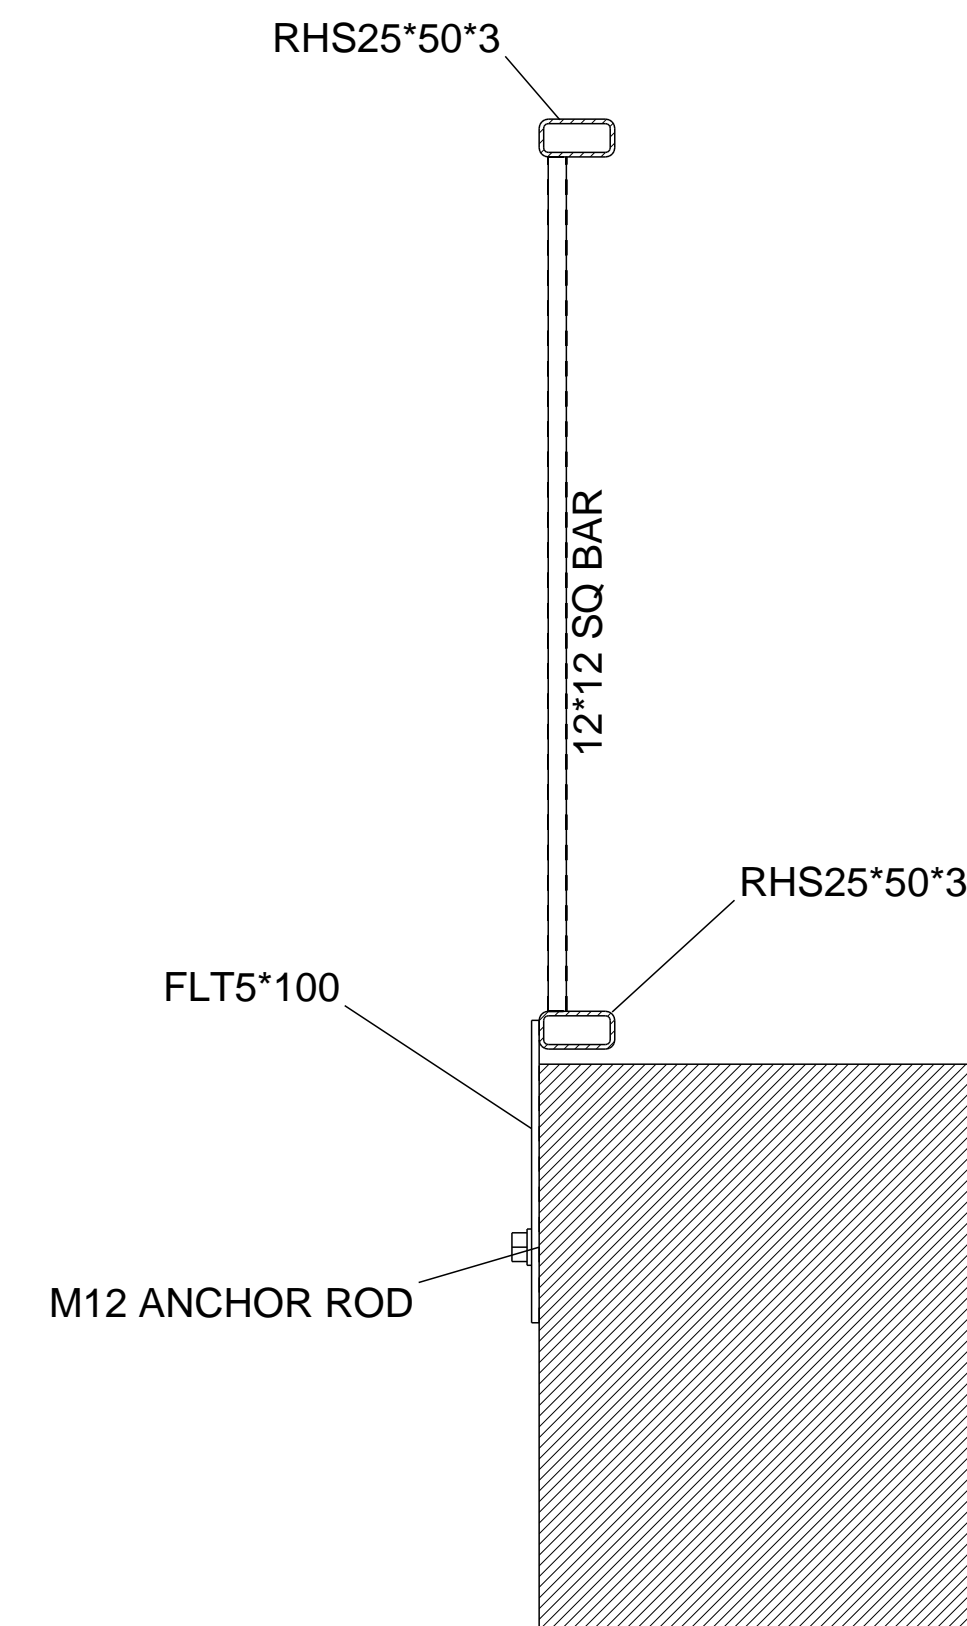

A - A

GENERAL NOTES:
ALL STEEL GRADE S275-JR
ALL WELDS 6mm FW
ALL STEEL GALVANISED +
POWDER COATED BLACK

B	BAR SPACINGS INCREASED TO 99mm	RB	28.04.2021	GA	28.04.2021
A	FRAME REVISED TO LATEST COMMENTS	RB	03.03.2021	GA	03.03.2021
REV MARK	DESCRIPTION	By	Date	By	Date
CLIENT:	HISTORIC SCOTLAND				
PROJECT:	TOLBOOTH PROTECTION BARRIER				
DRAWING TITLE:	3D VIEW				
CONTRACT:	FORRES TOLBOOTH				
DRAWN BY:	RB		ISSUE DATE		
CONTRACT NO:			SCALE 1:5 1:15 1:16		
DRAWING NO:	G [1]		REVISION No. B		