




FRONT ELEVATION

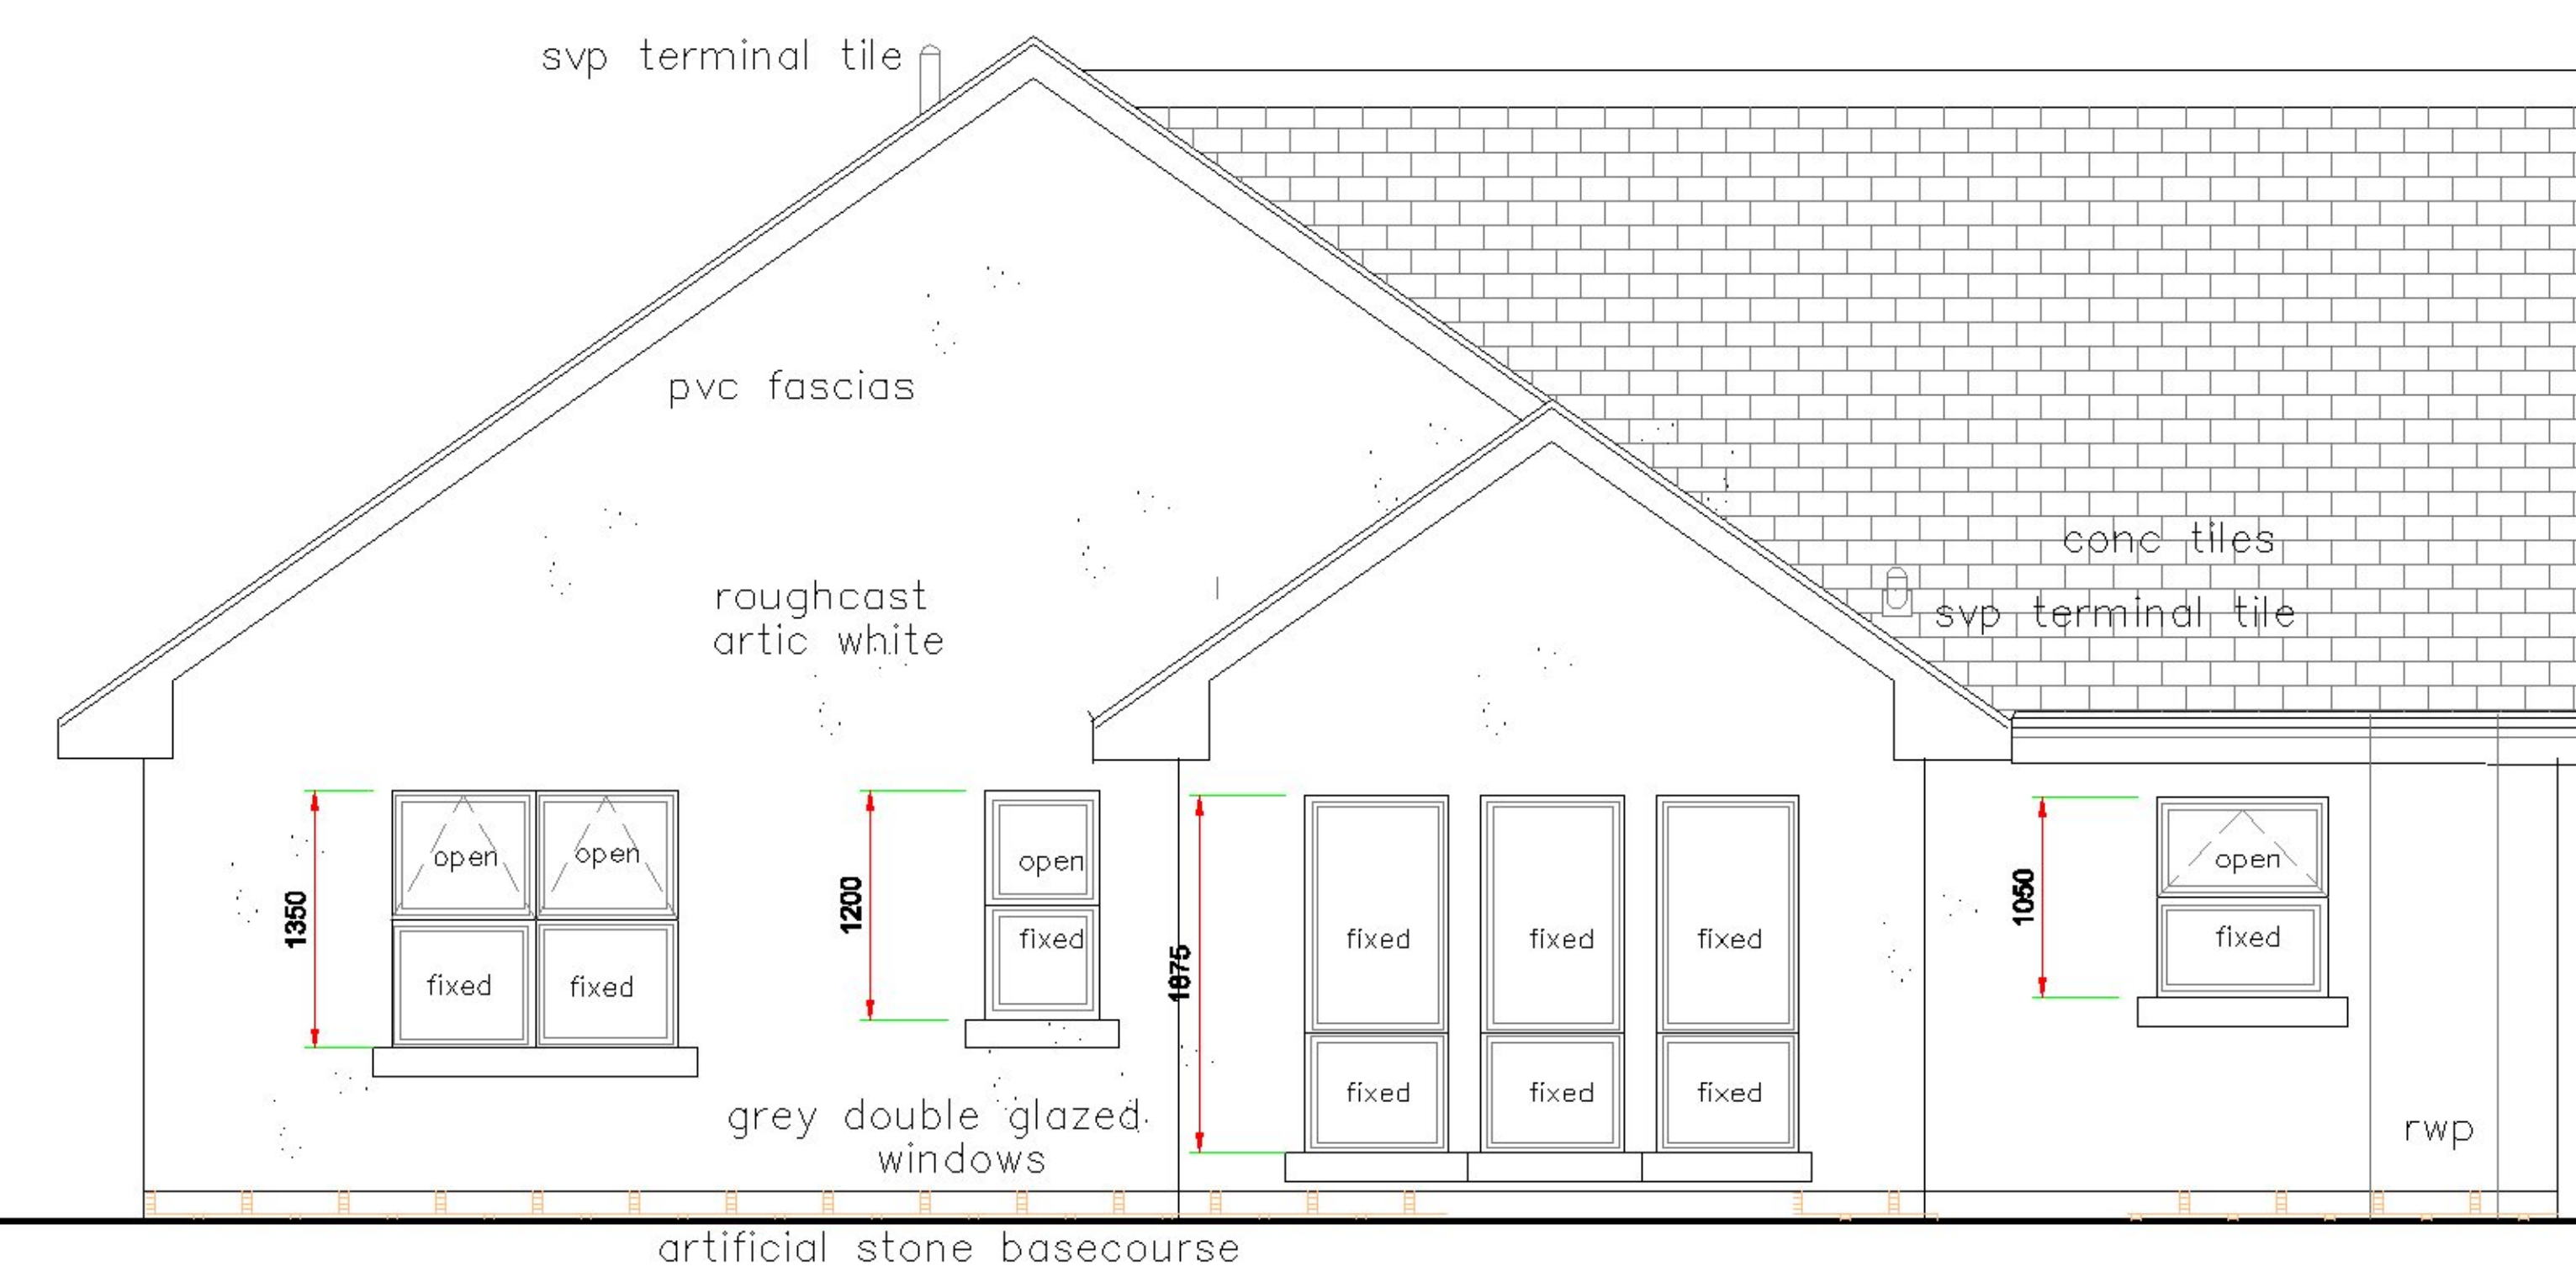



REAR ELEVATION

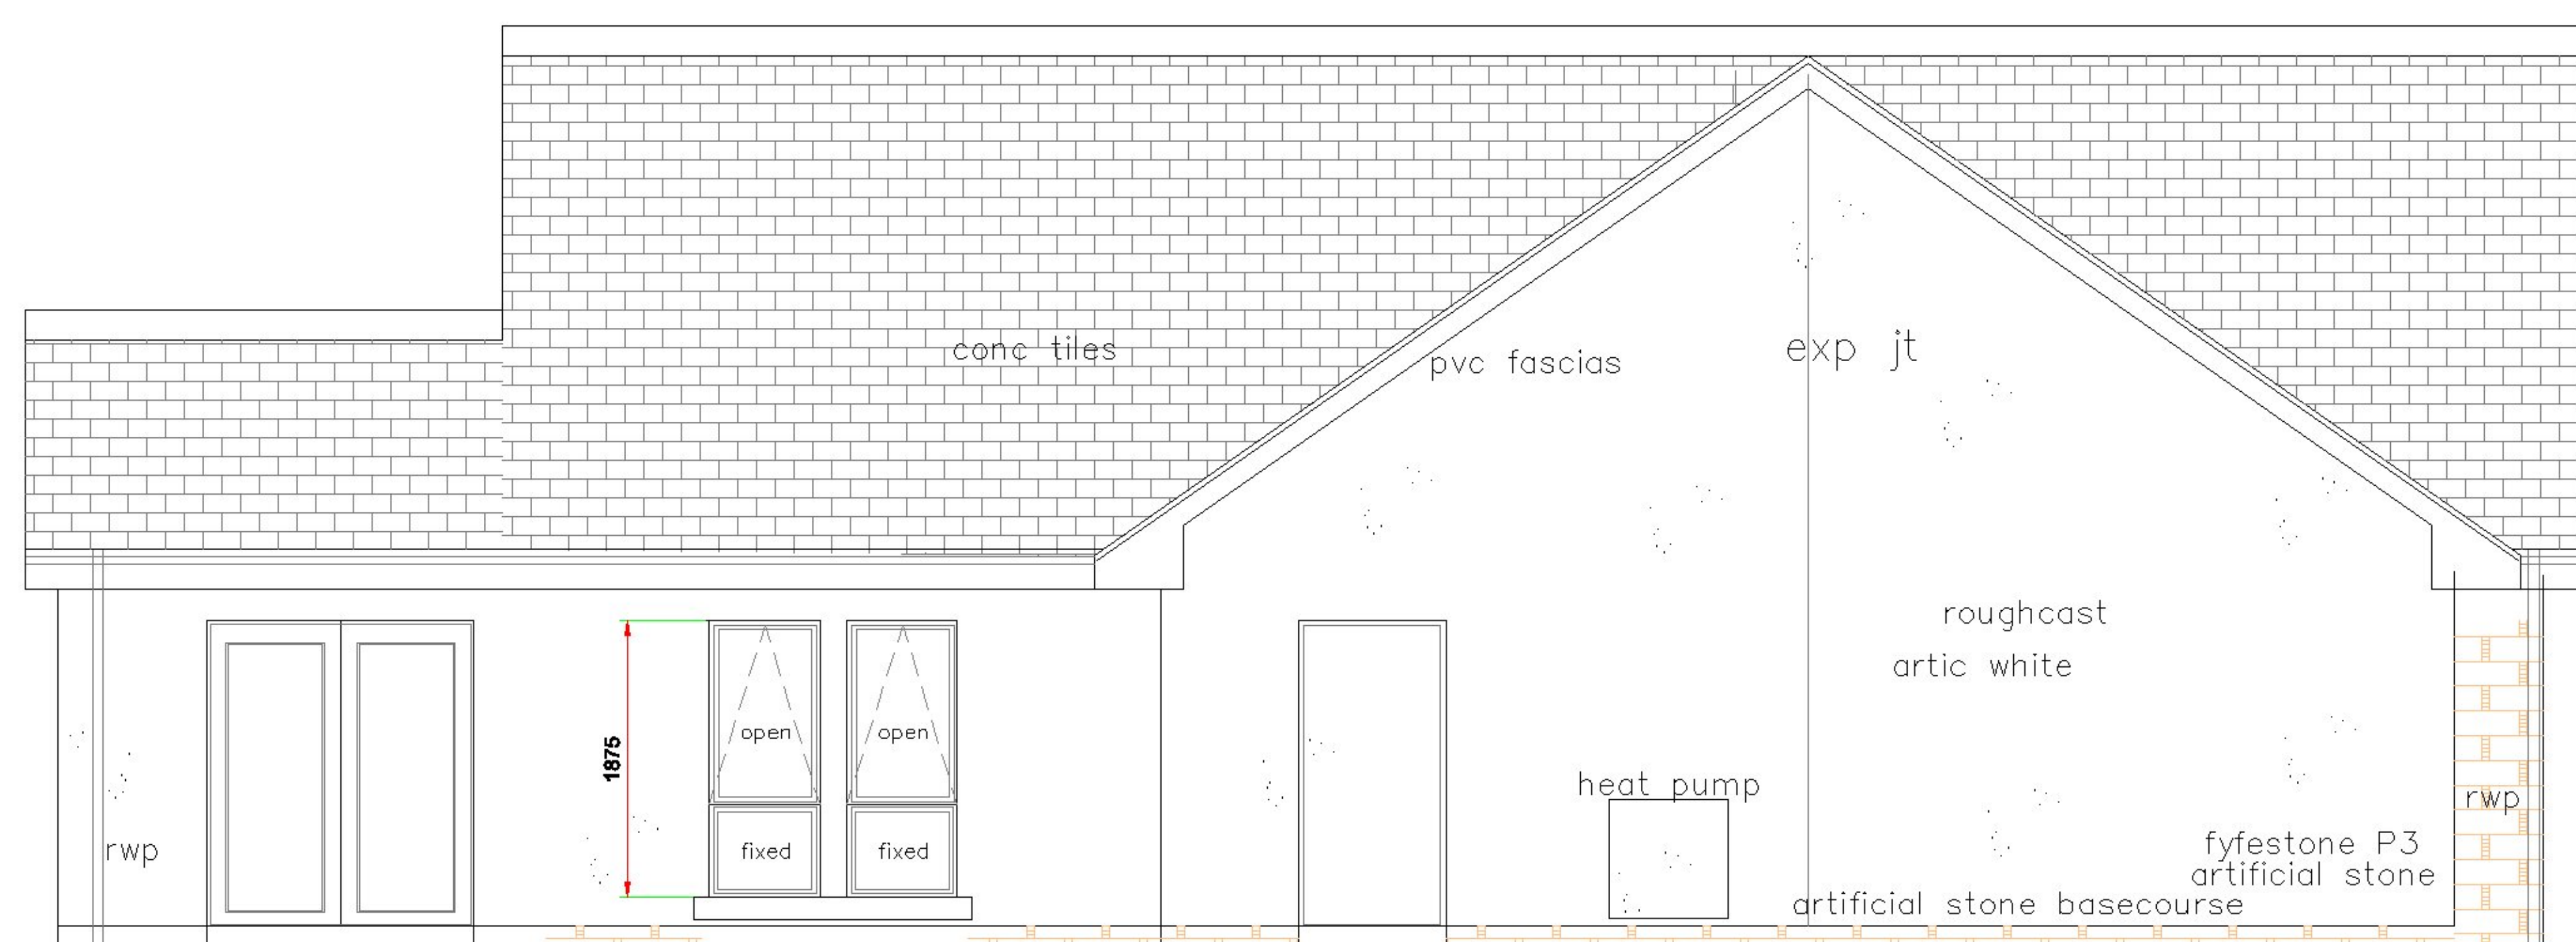

SIDE ELEVATION

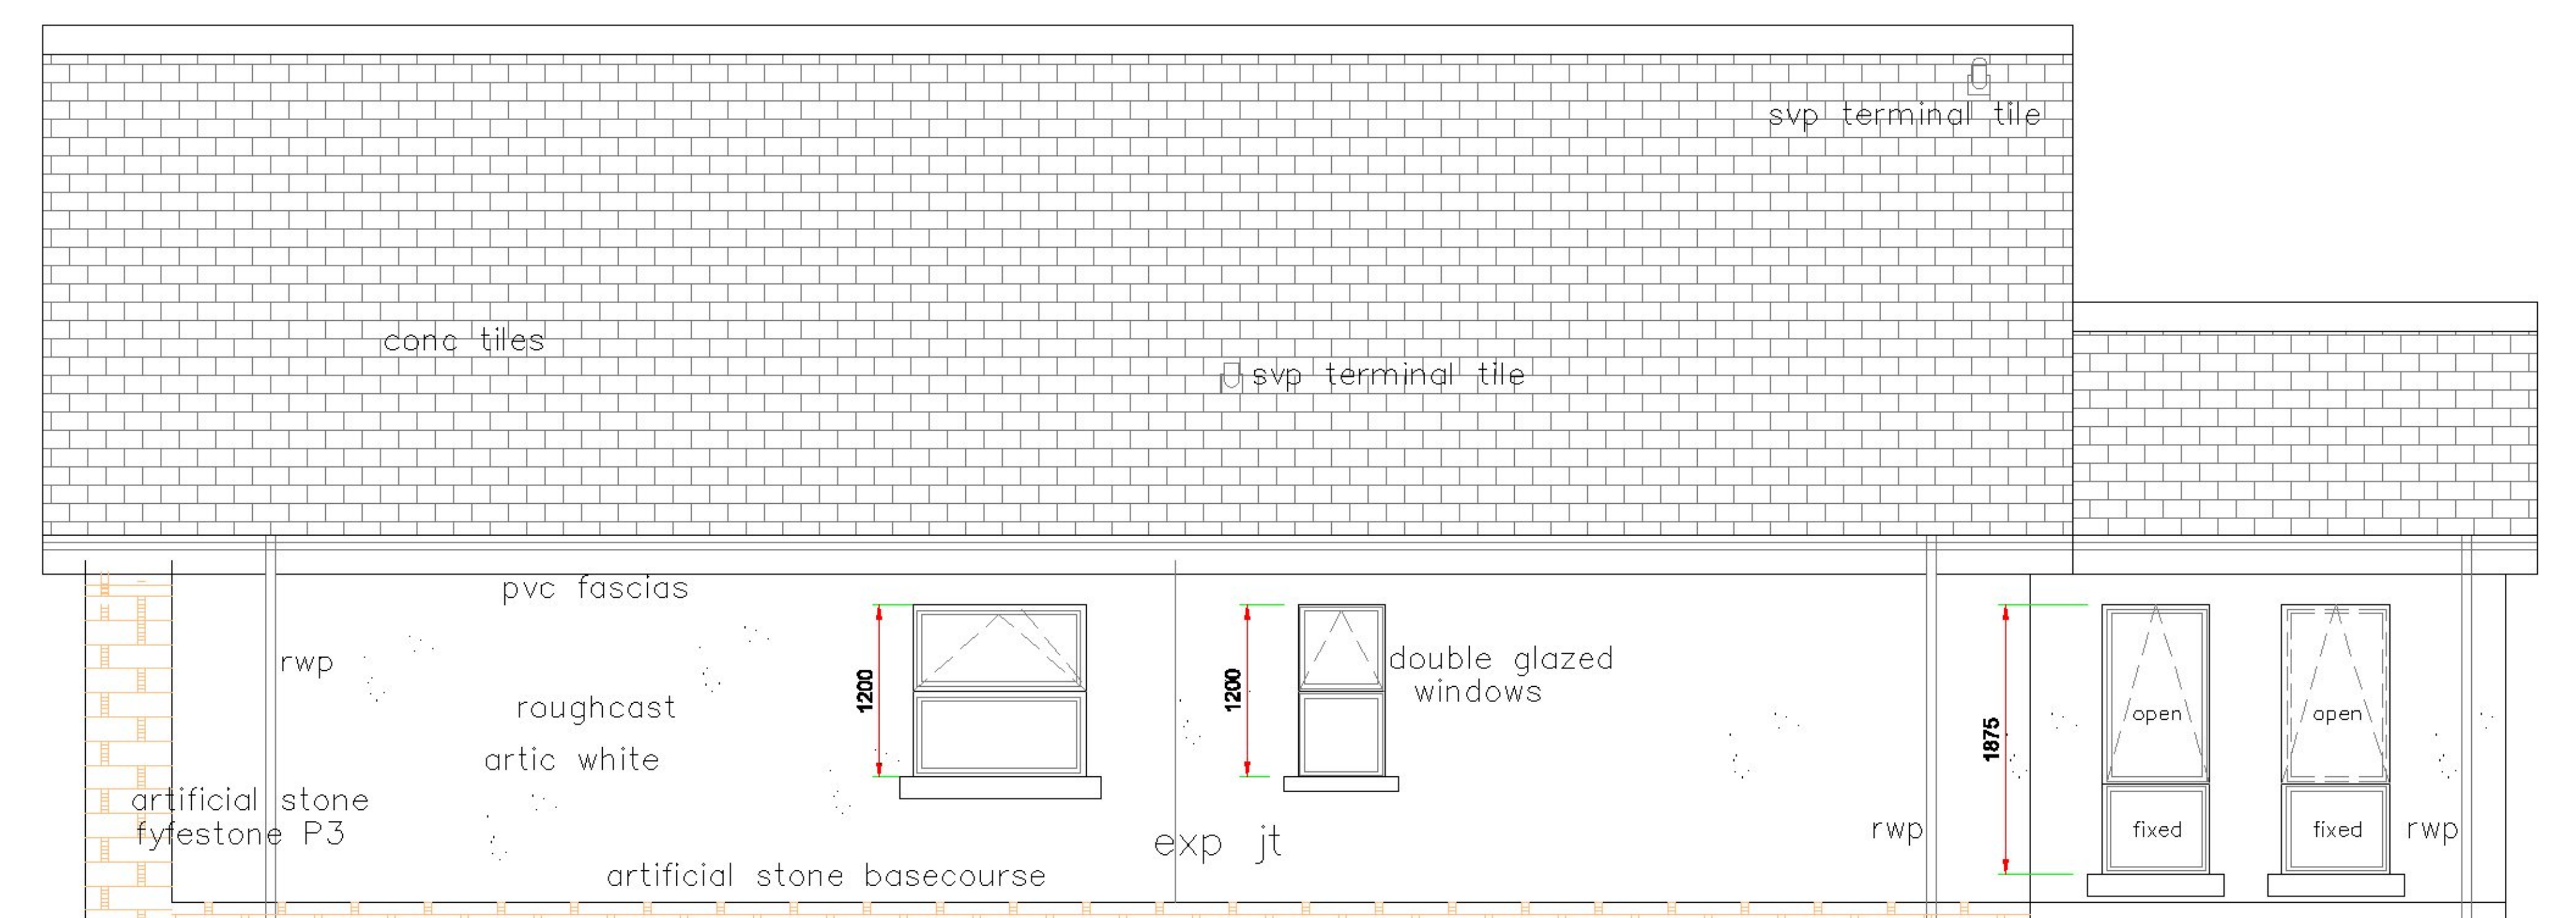

SIDE ELEVATION

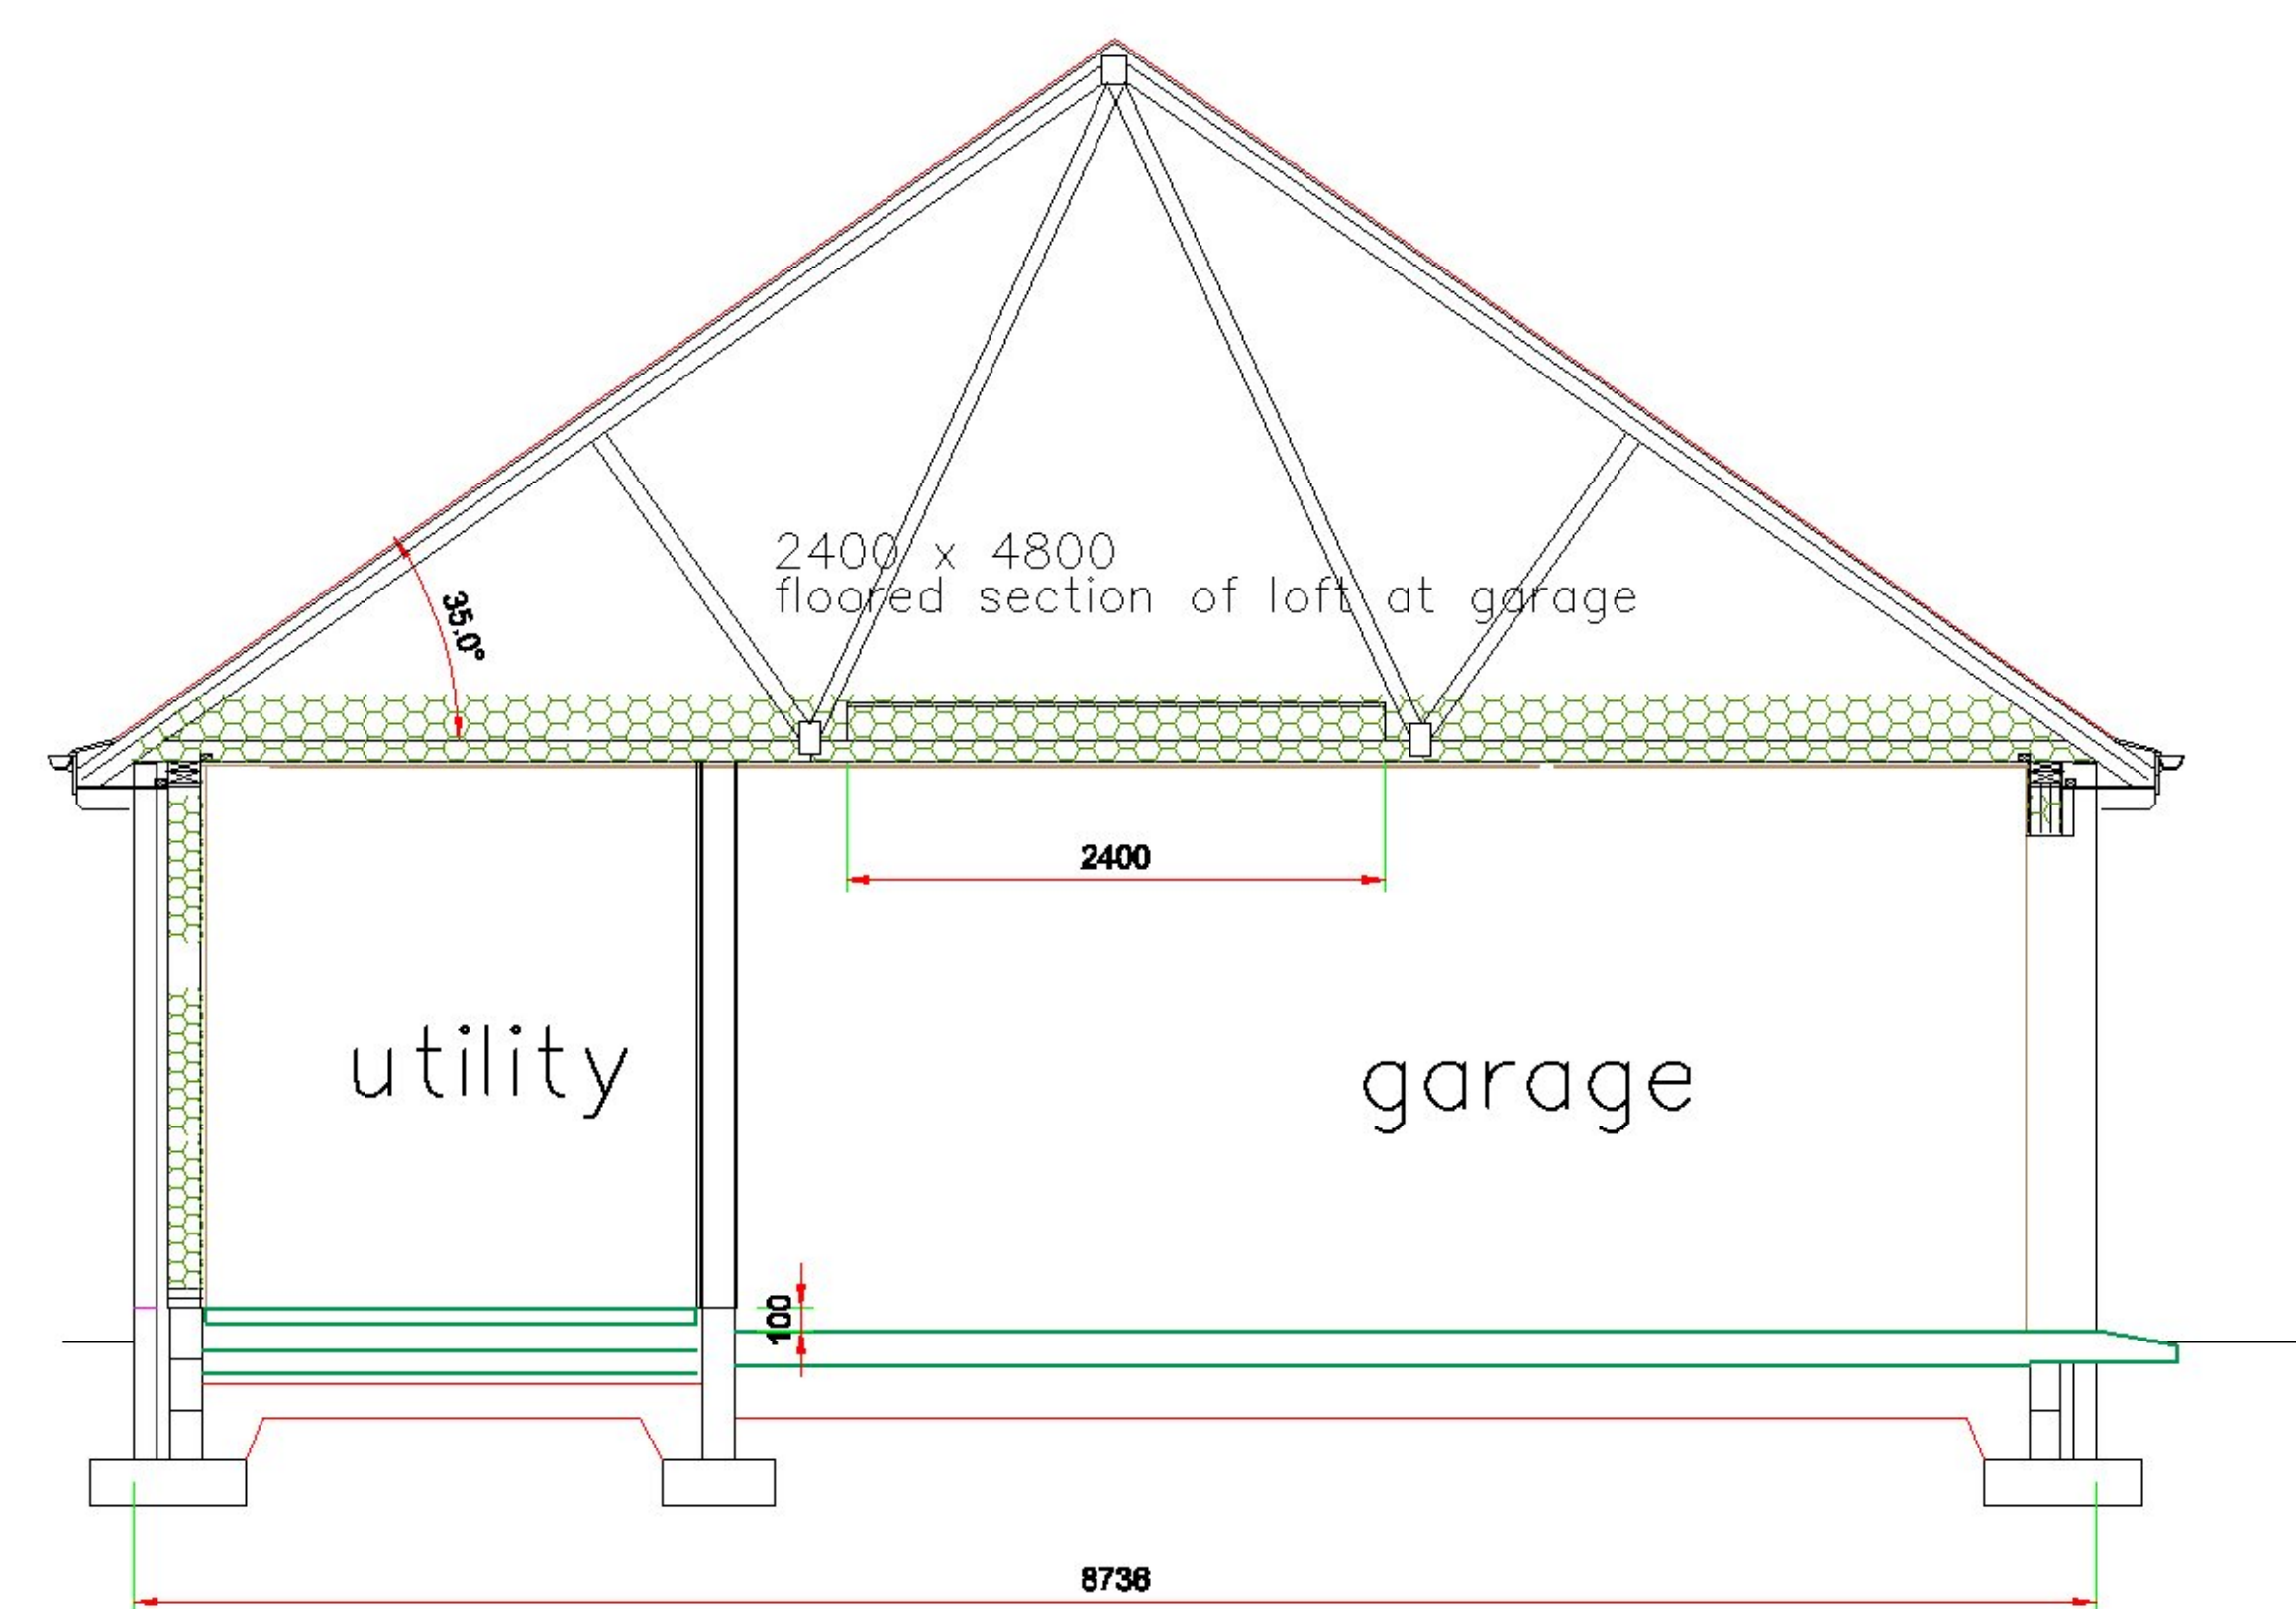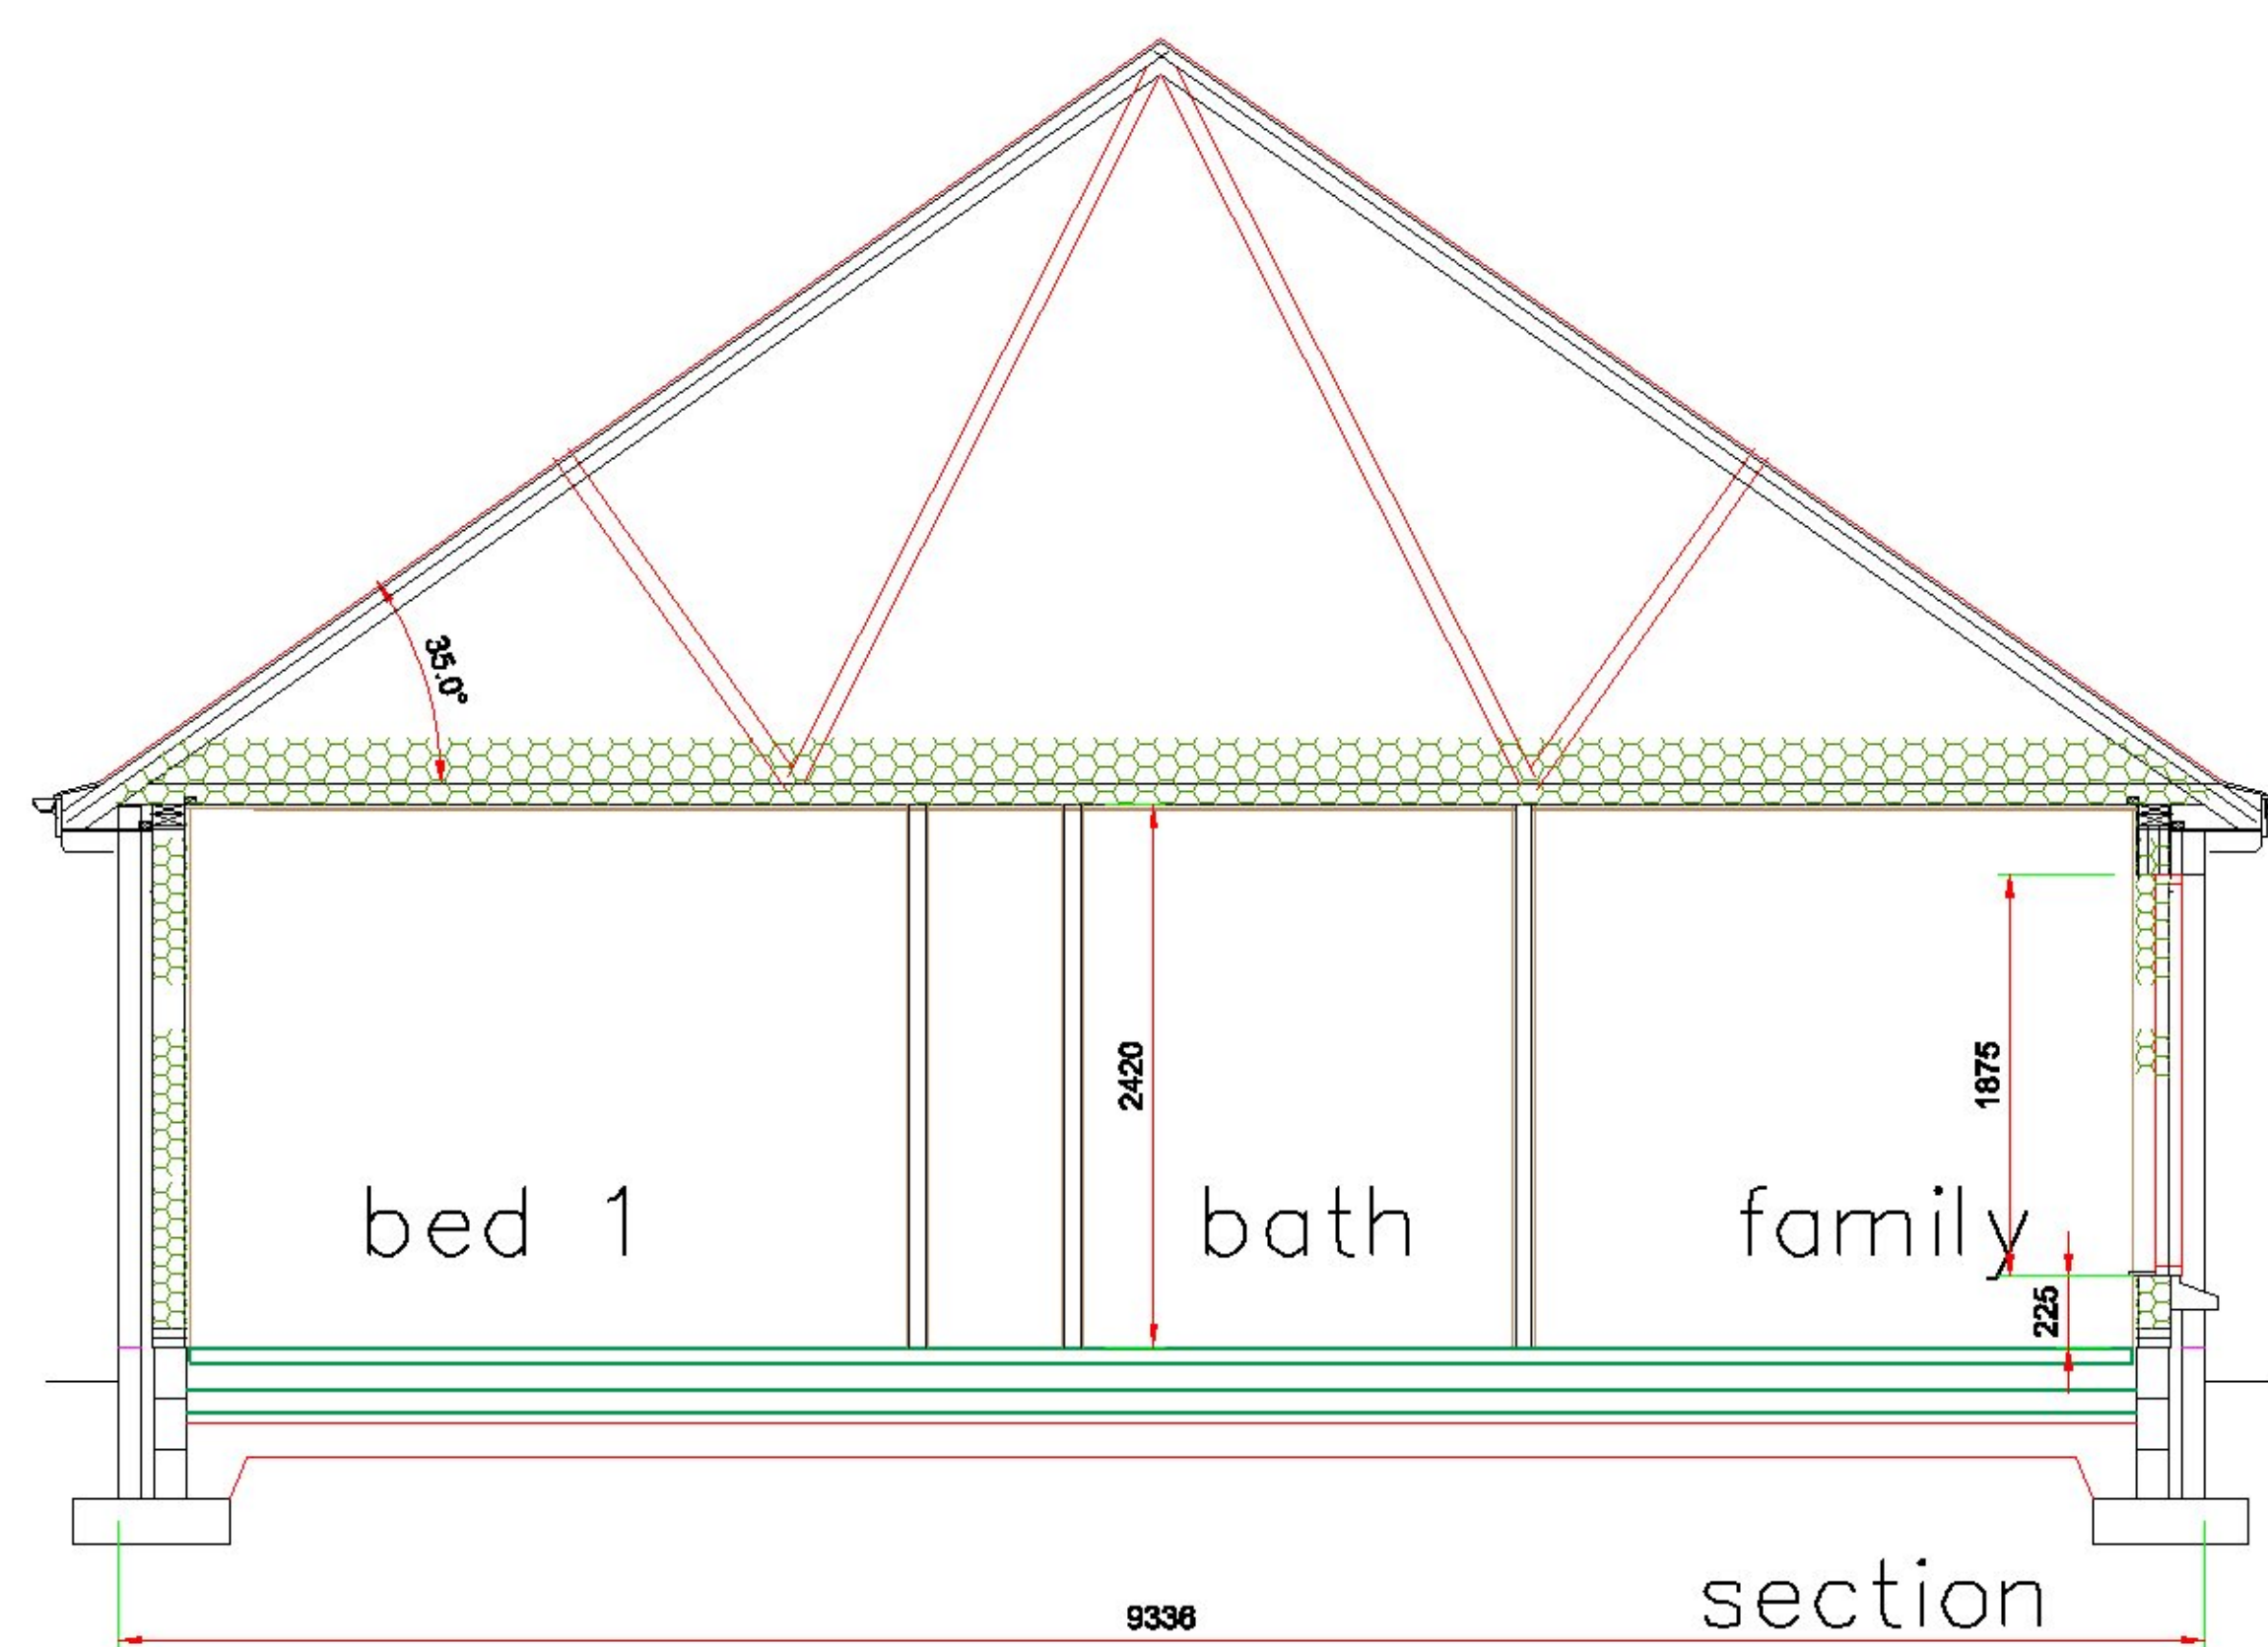

section thro garage

Plot 3

Bob Milton Properties		
Project "Chilton Plot 3 - 3 Bed bungalow		
Drng No HT009/04/02a	Scale 1-50 A1	Date may 21
Drawing Title Elevations	Drawn By	