



Ordnance Survey
Ukmapcentre.com

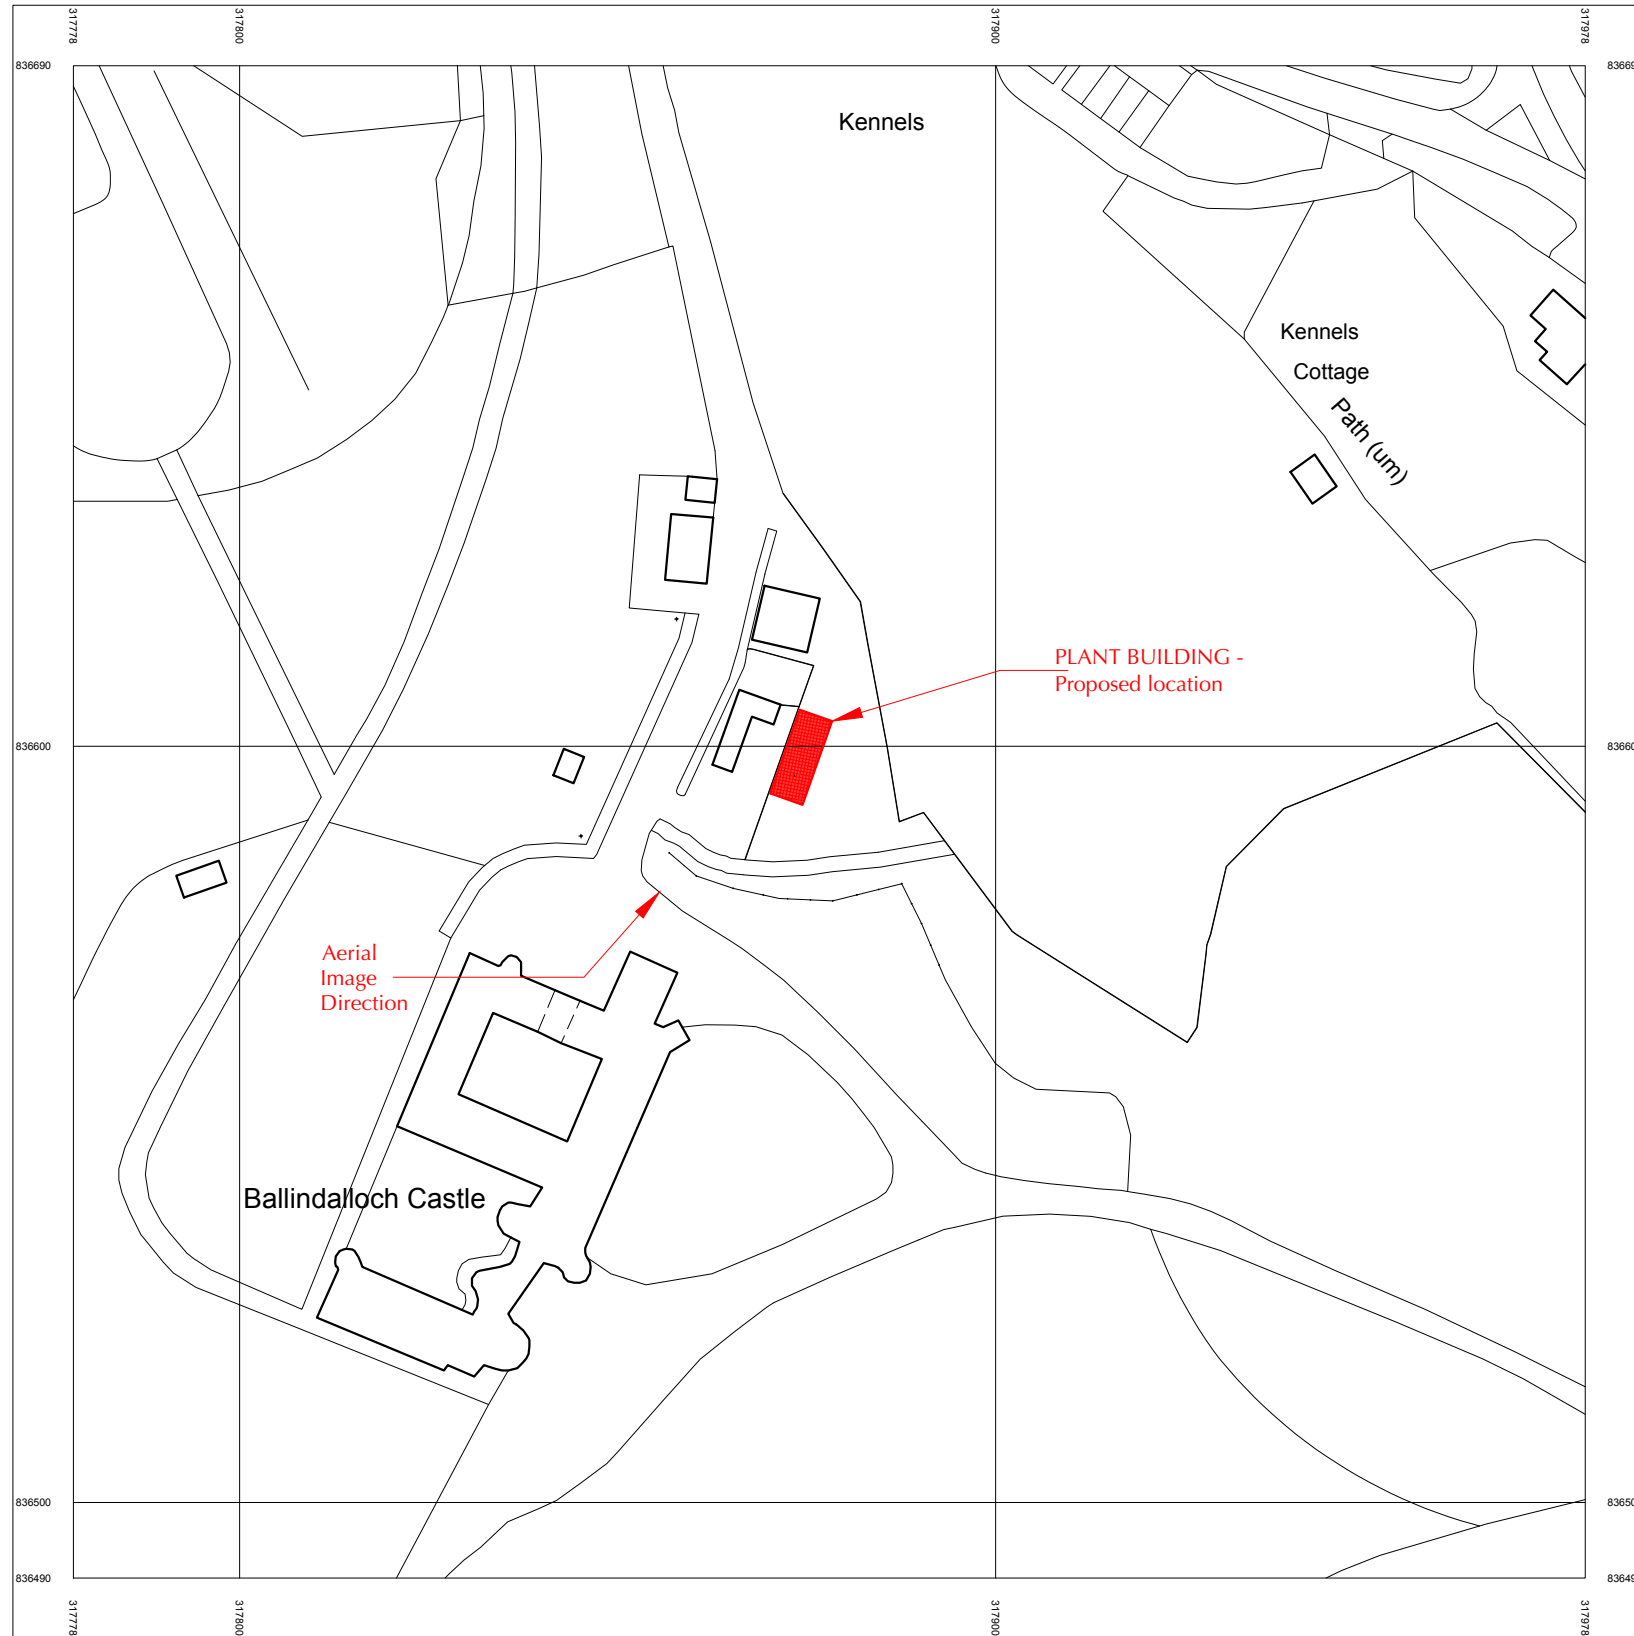

01 site image
002 indicative

Serial number: 214961
© Crown copyright and database right 2021
Ordnance Survey licence 100048967
Reproduction in whole or in part is prohibited
without the prior permission of Ordnance Survey

 

01 site plan
001 scale 1:1000

Status PLANNING		
Do not scale off drawings, work to figured dimensions only. Check dimensions on site. Clarify any discrepancies and ambiguities with issuer prior to construction. Drawings to be read in conjunction with all relevant specifications and schedules. Copyright reserved.		
 GLYN YOUNG ASSOCIATES <small>CHARTERED BUILDING SURVEYORS & HERITAGE CONSULTANTS</small>		
Project BALLINDALLOCH CASTLE PROPOSED PLANT ROOM		
Drawing Title PROPOSED SITE PLAN		
Date	Scale	Size
16/06/21	1:1000	A3
Property No. #	Drawn by WGY	Checked by WGY
Project No. 157	Drawing No. 01	Revision -