
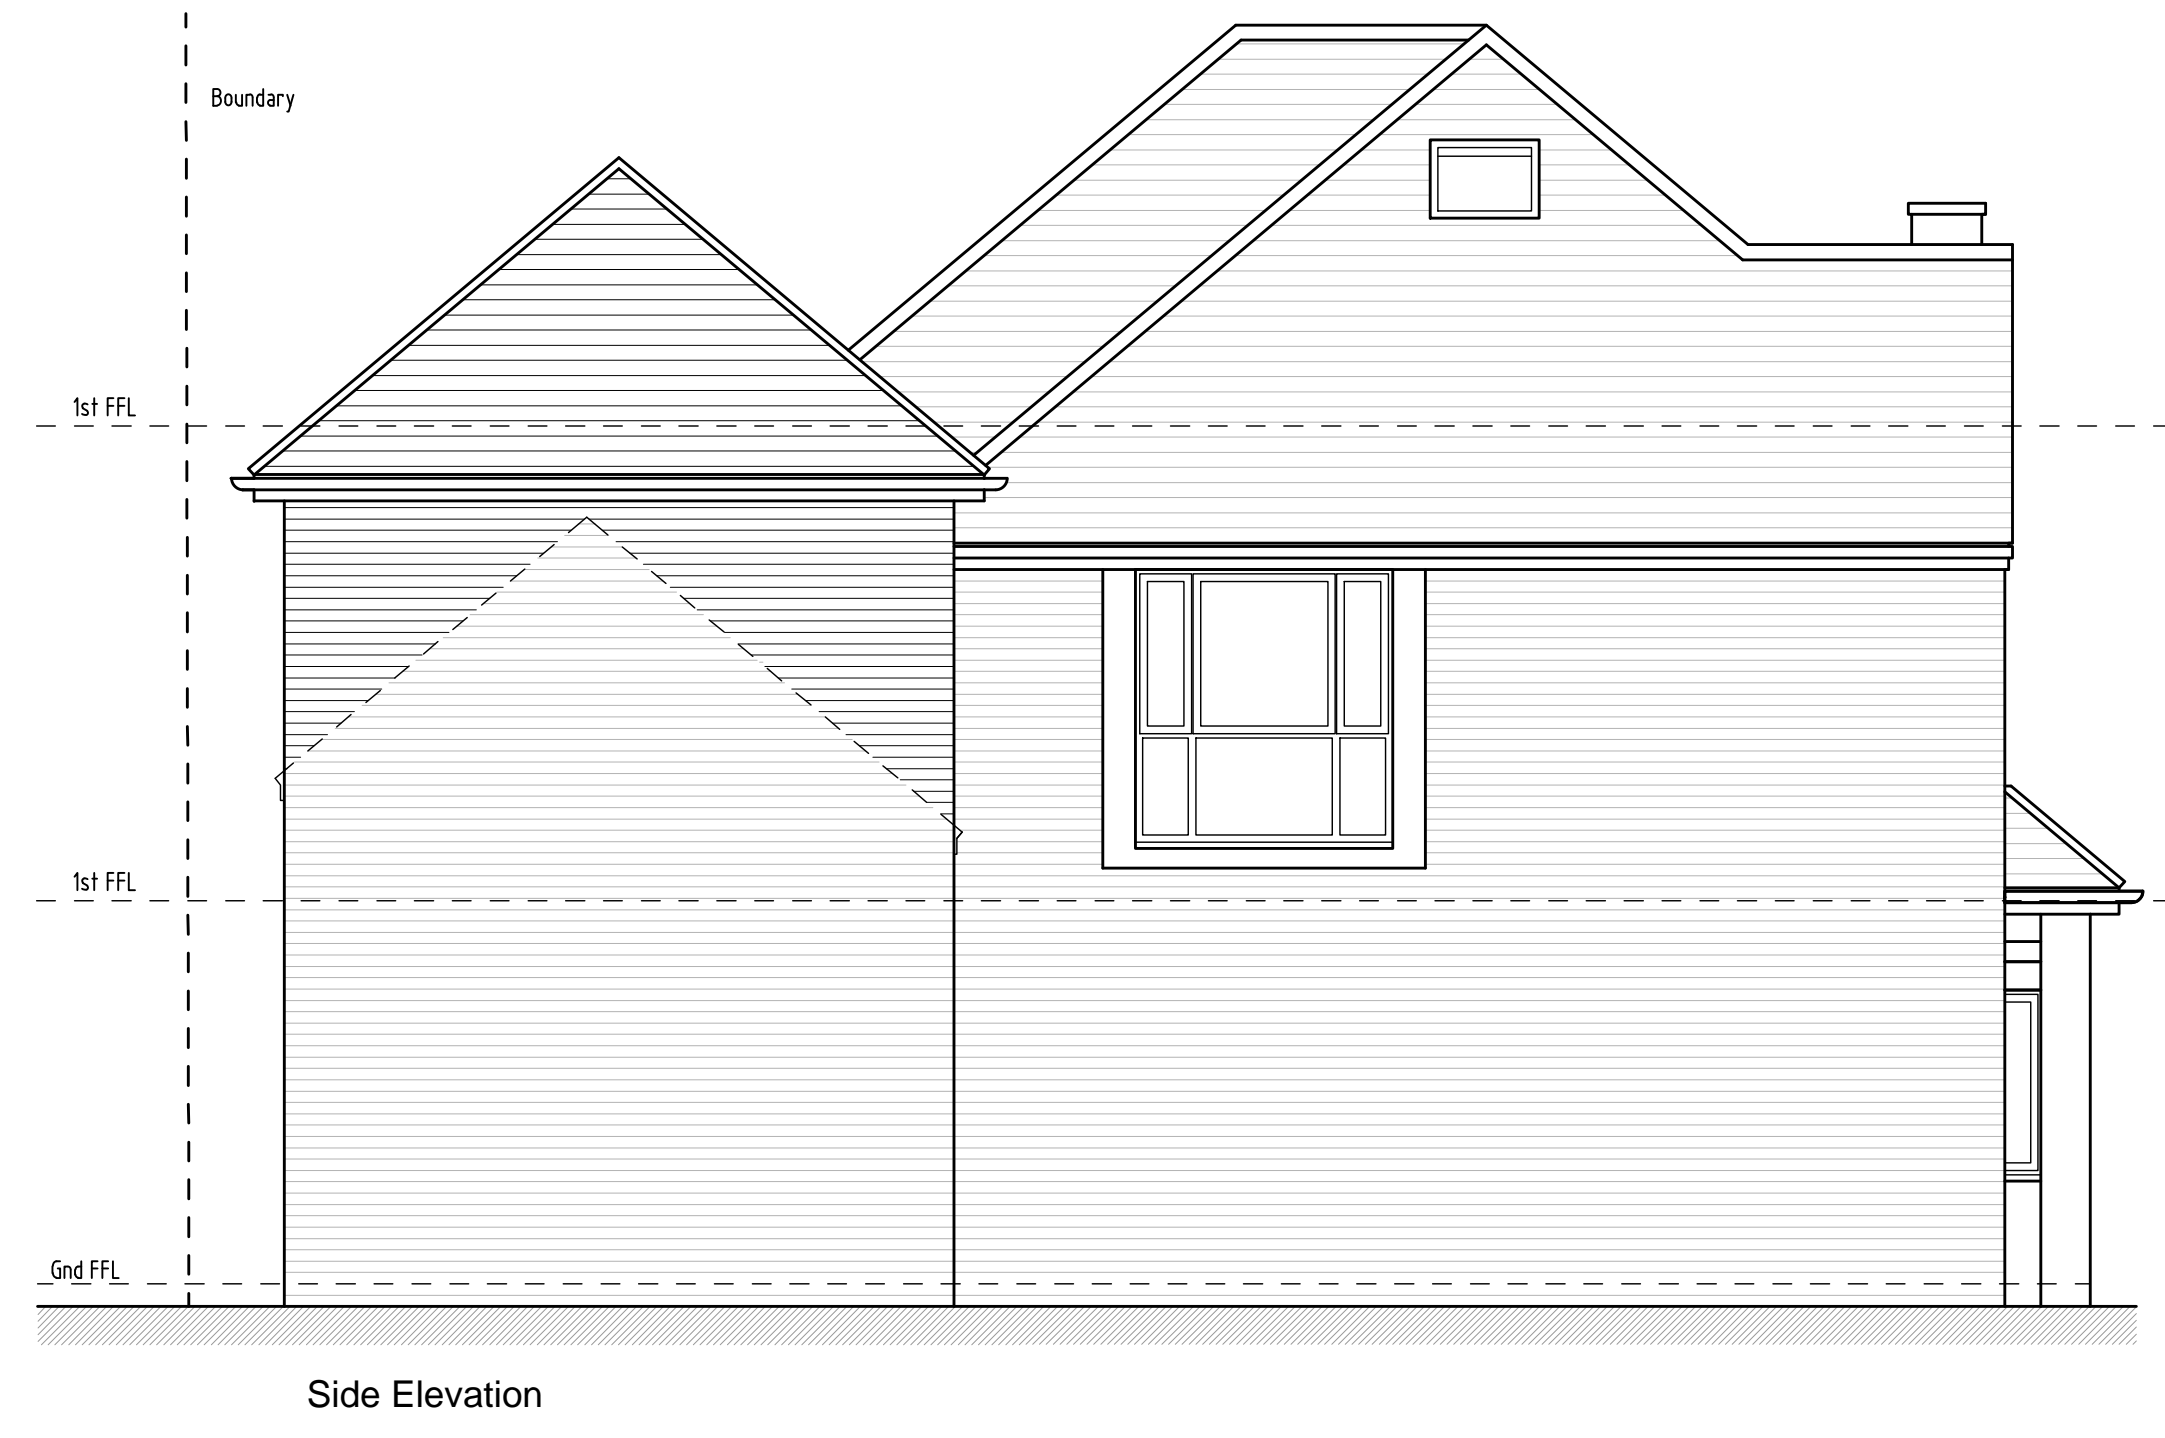
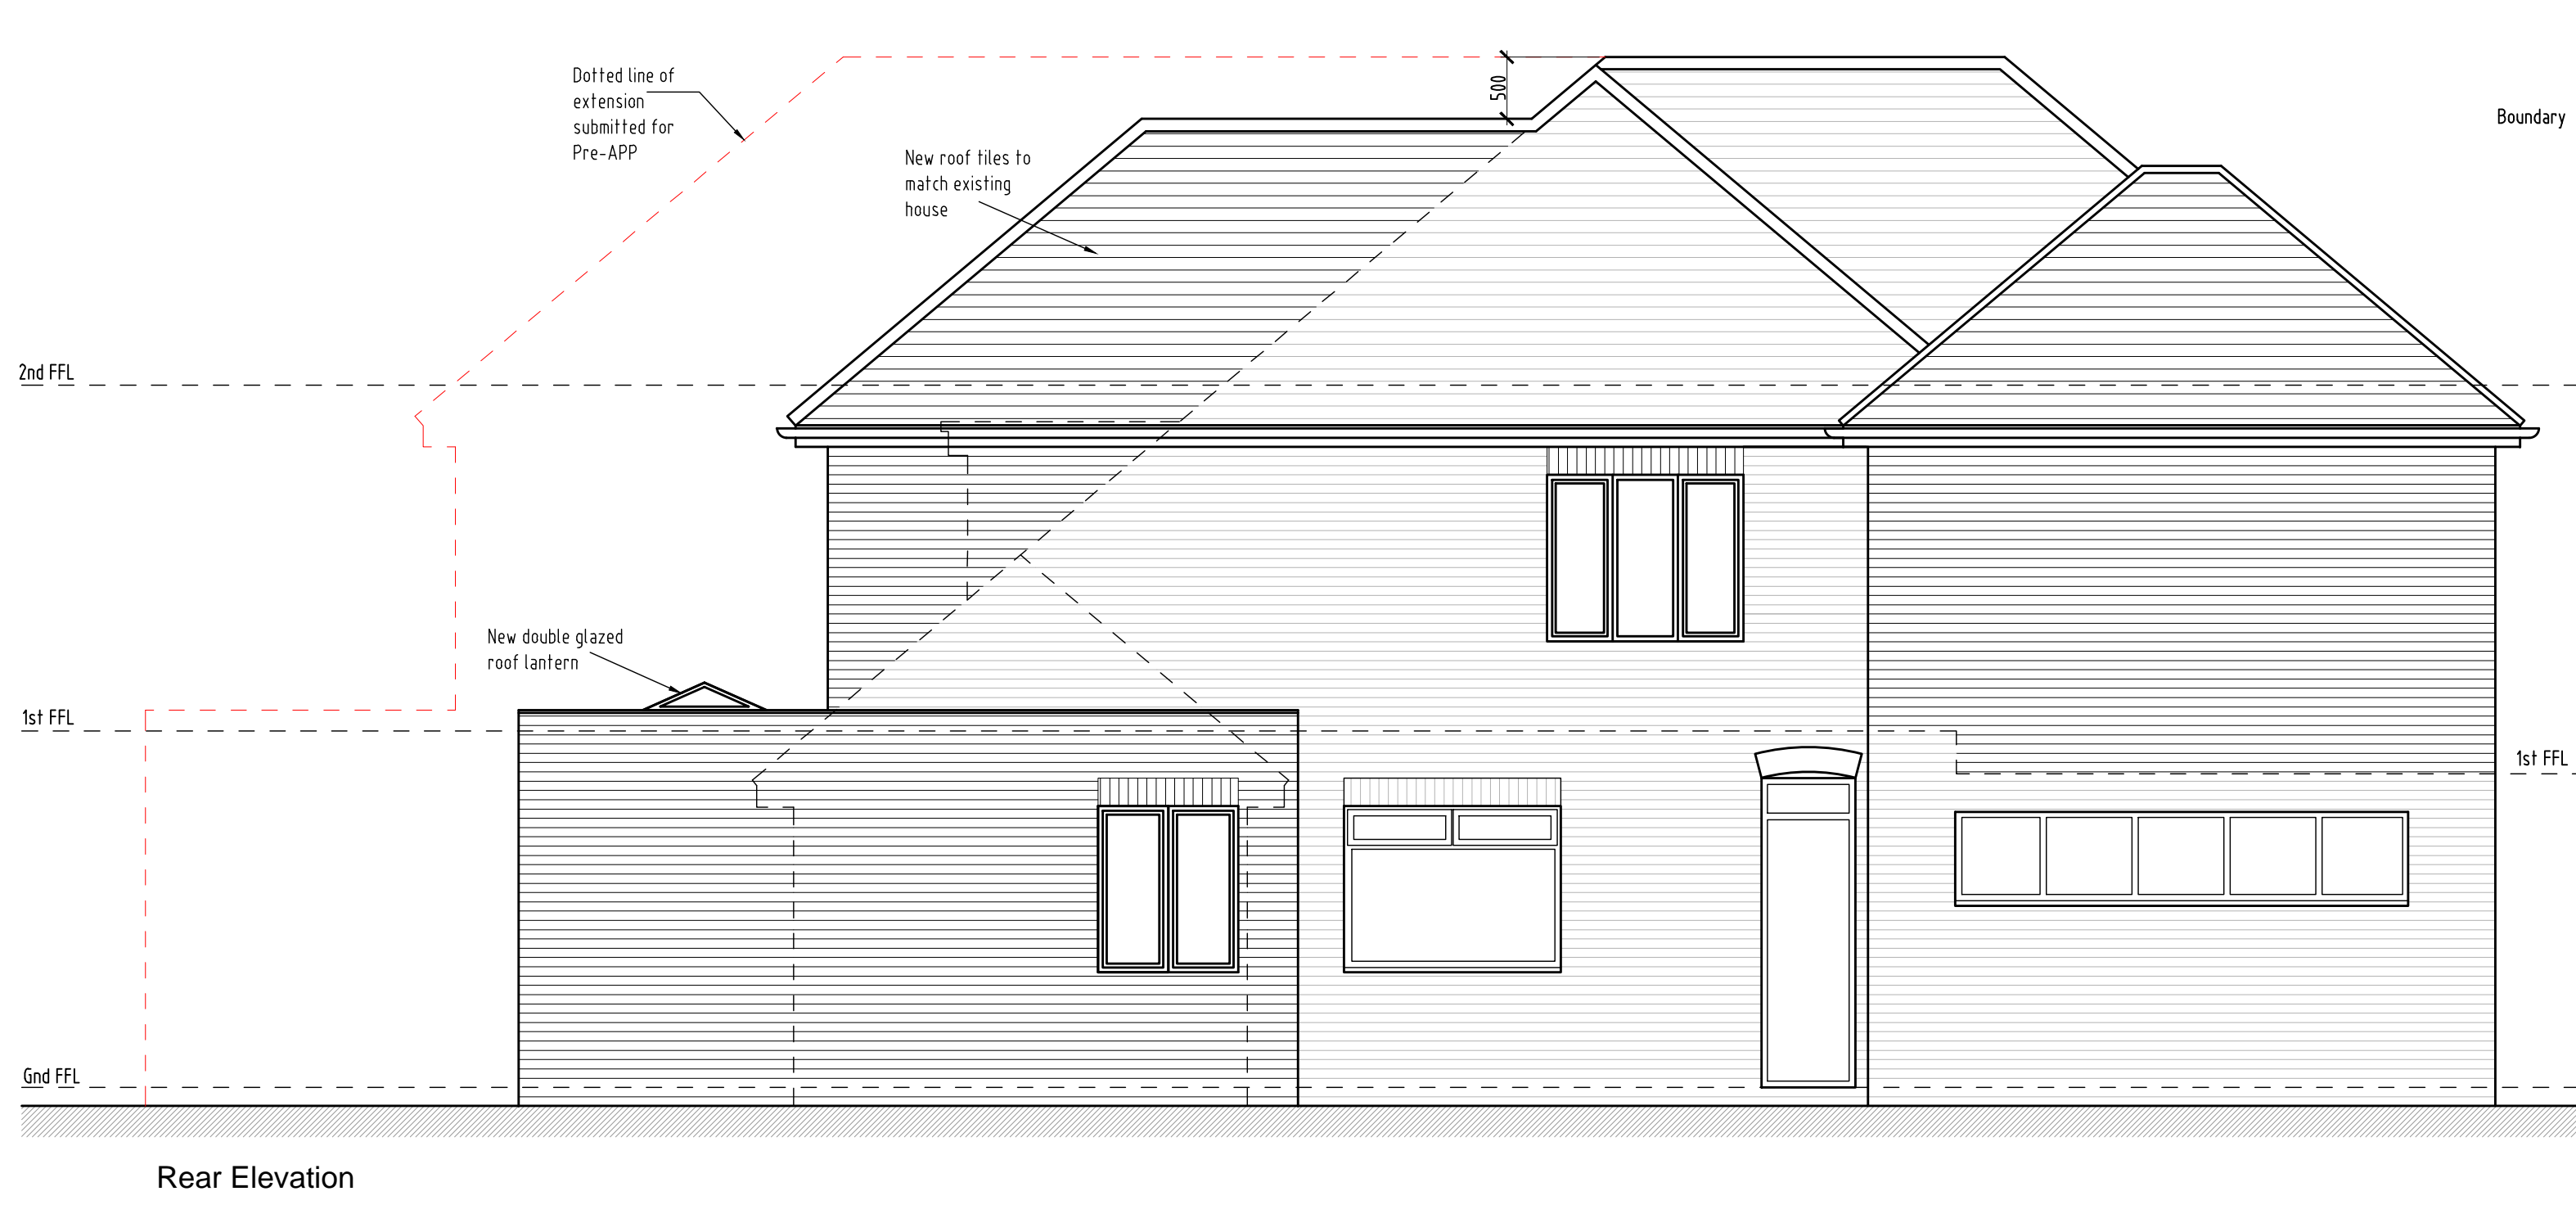


- Note:-**
- All dimensions where indicated are approximate and are for guidance purposes only. Actual dimensions should be checked on site.
 - For proposed floor plans plan see drawing 2020-260 - 005.
 - Contractor to assume design responsibility under CDM2015.
 - Note, all structural information noted should be checked against detailed structural engineers information / calculation sheets.

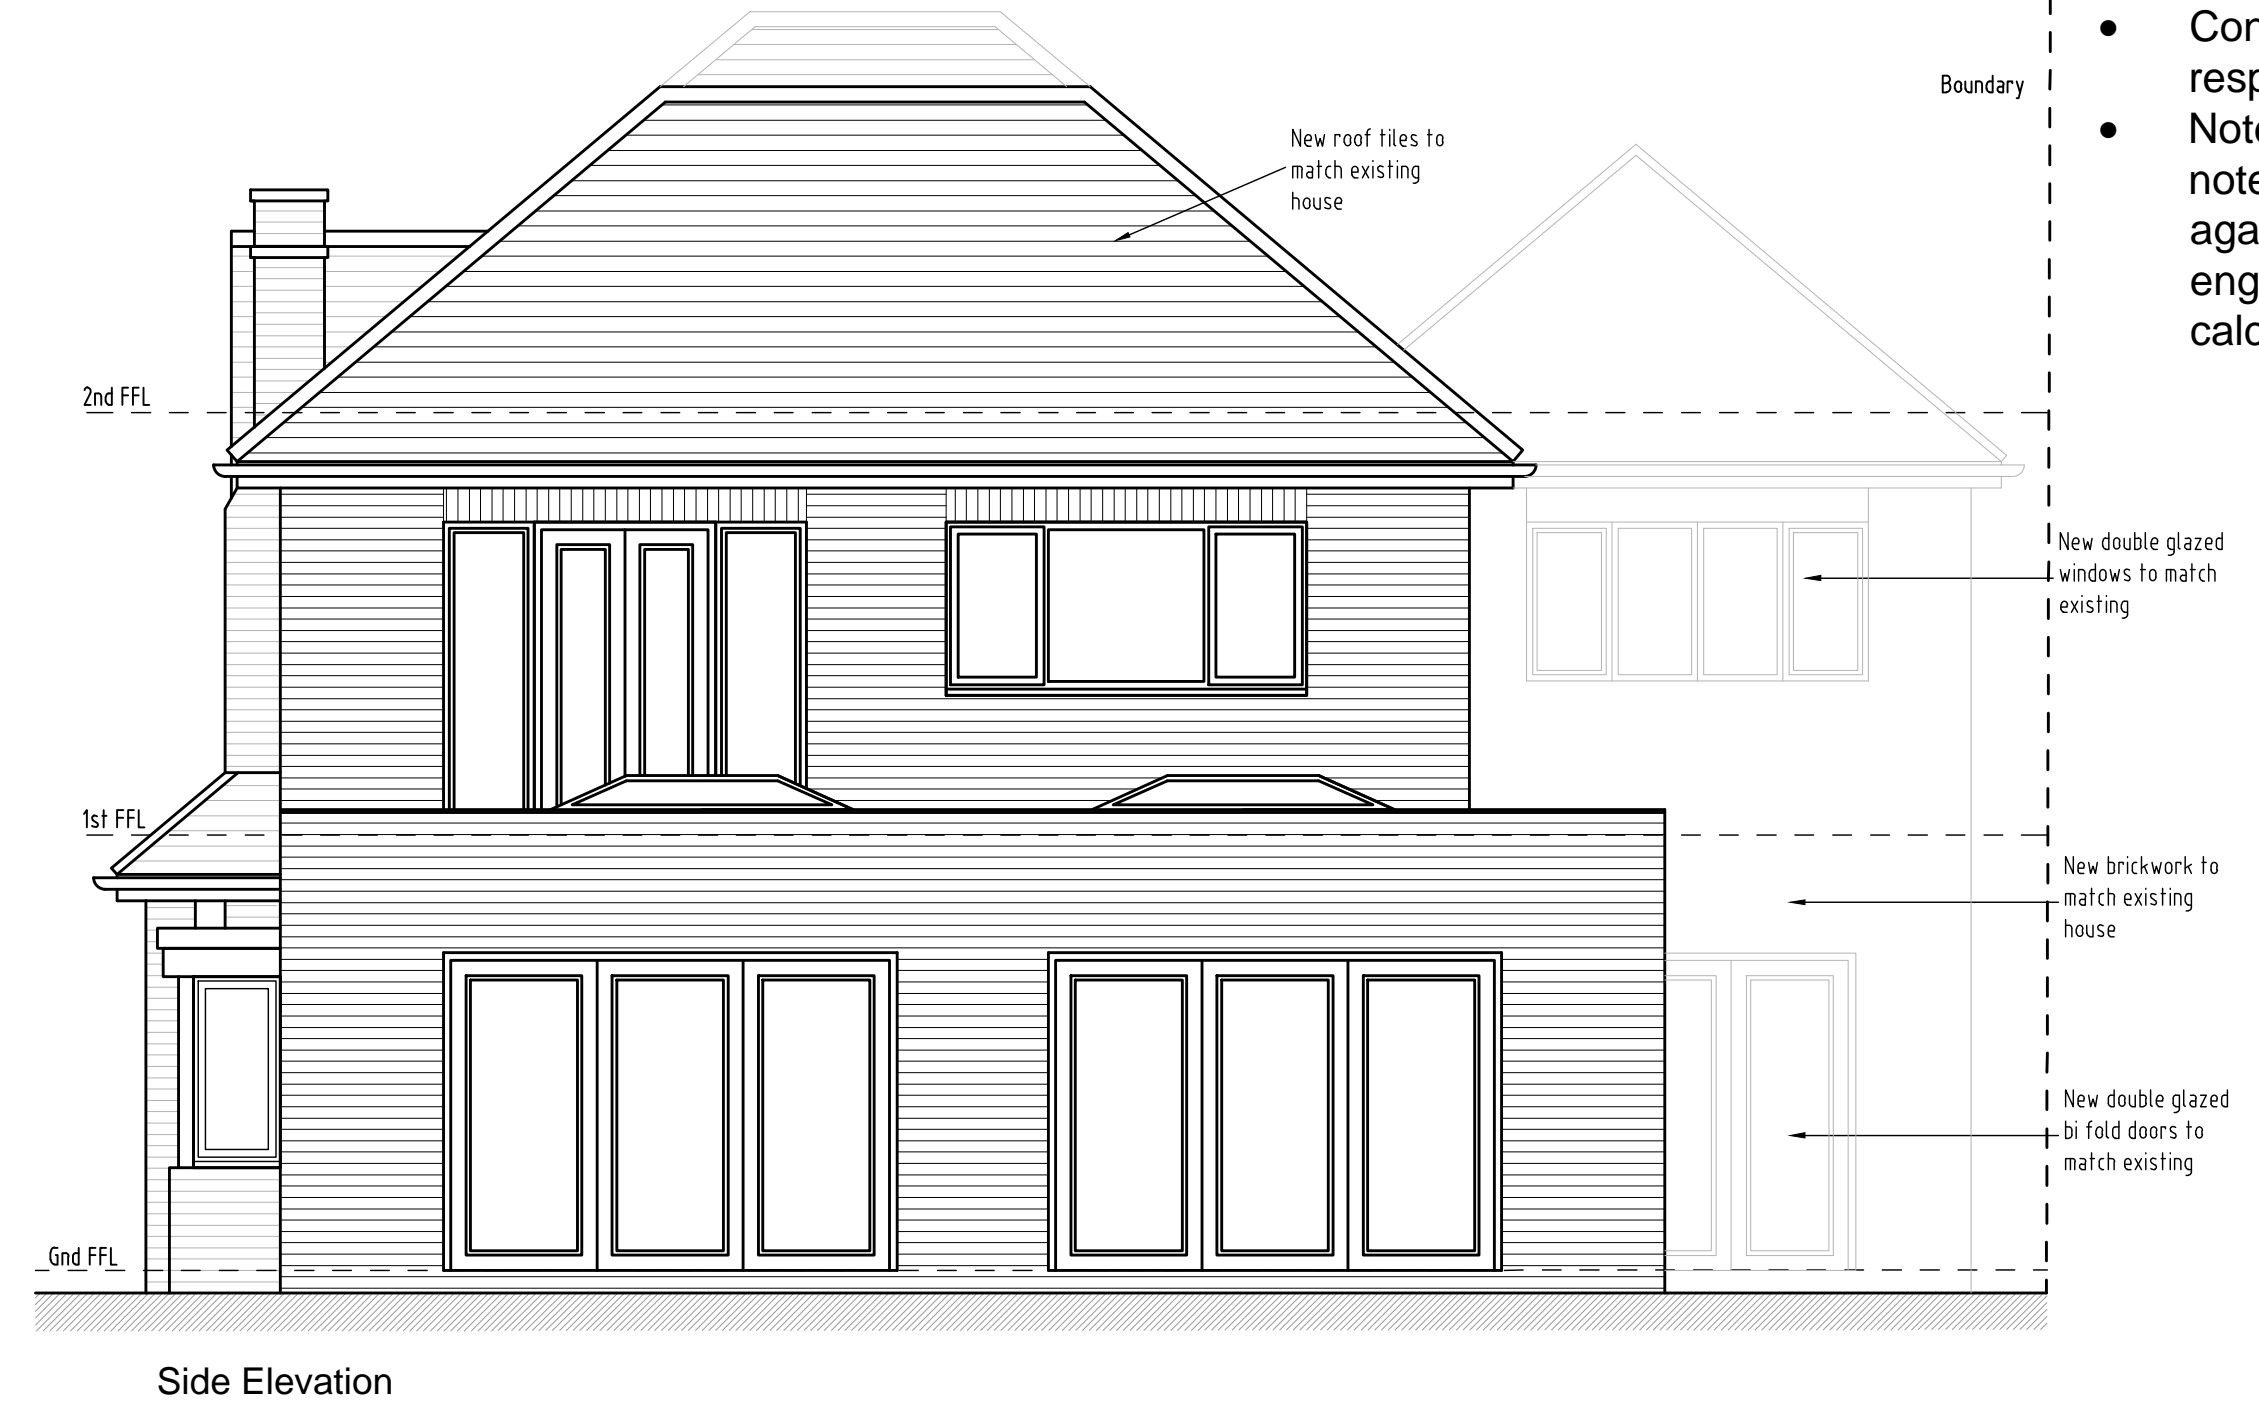

| A Drawing updated following Pre-App comments | | 23.03.21 | | |
|--|-------------|-----------------|-----|------|
| REV | DESCRIPTION | DATE | INT | CHKD |
| | STATUS | FOR INFORMATION | | |

Client
Mr & Mrs Thapar

Project
83 Danson Road, Bexleyheath, Kent. DA6 8HP

Title
Proposed Elevations

| | | | |
|-------------|-------------|----------|---------|
| Scale | Date | Drawn | Checked |
| 1:50@A1 | 19.11.20 | N/A | N/A |
| Project No: | Drawing No. | Revision | |
| 2020/260 | 007 | A | |