


rear elevation



side elevation

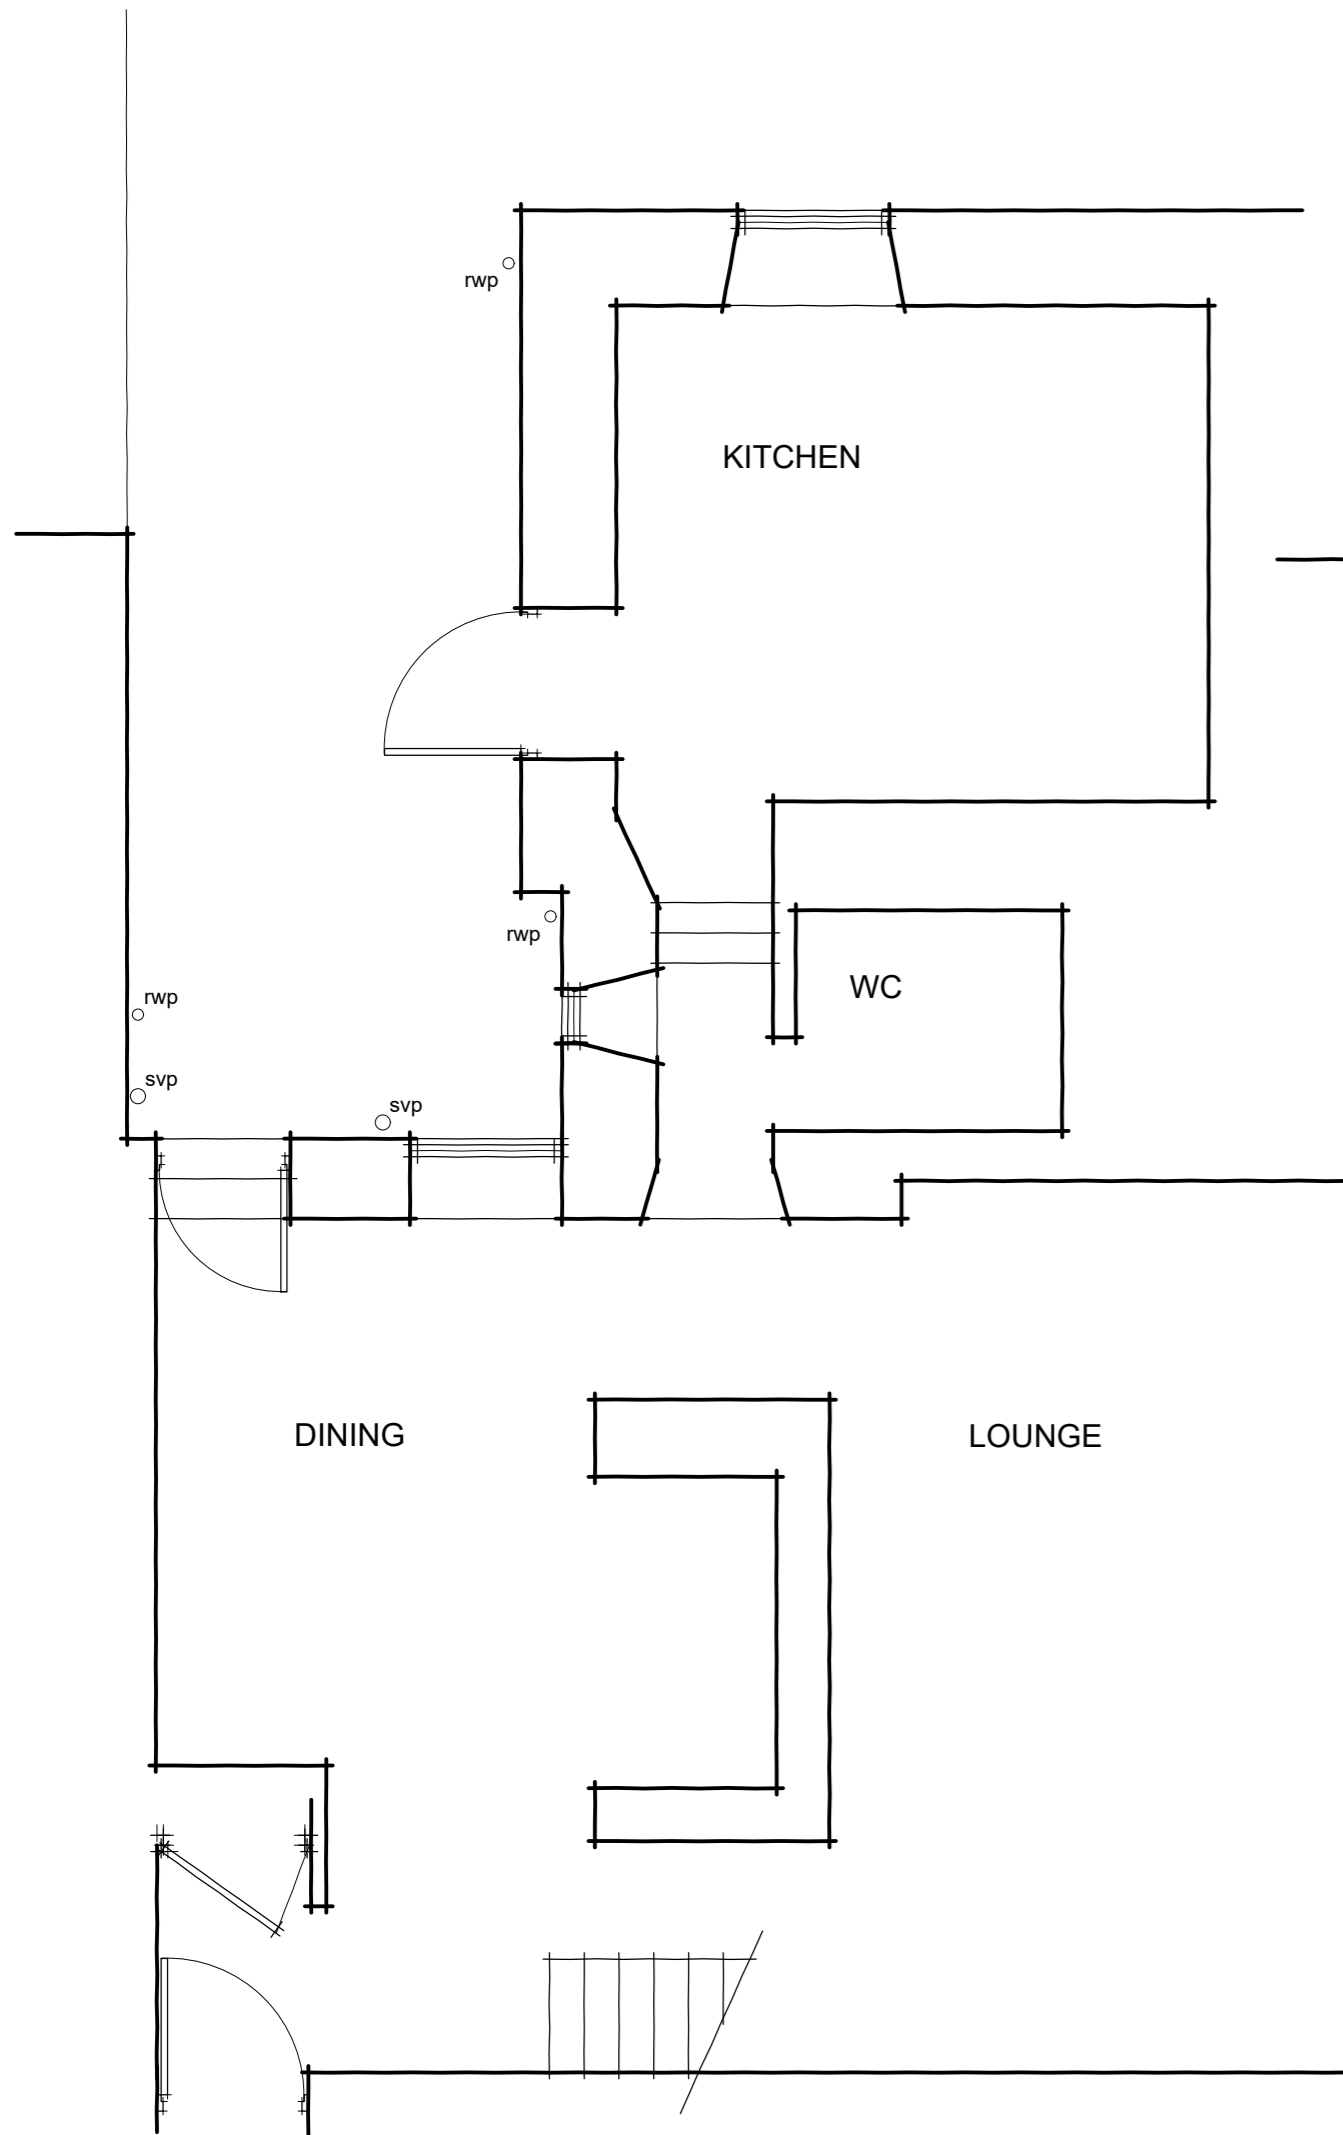

ground floor plan

ARCHITECTURAL DESIGN • PROJECT MANAGEMENT • DEVELOPMENT CONSULTANTS



TEL : 07809 580481 EMAIL : concept-designs@outlook.com

Project
**PROPOSED ALTERATIONS AT
HIGH ST., MUCH WENLOCK**

Drawing Title
EXISTING DRAWING

Client
MR THEMANS

Drawing No.	Revision
CA-325-01	-

Scale	Date	Drawn by
1:50@A1	APR'21	SG