



0 1 2 3 4 5m

(1:50 Scale)

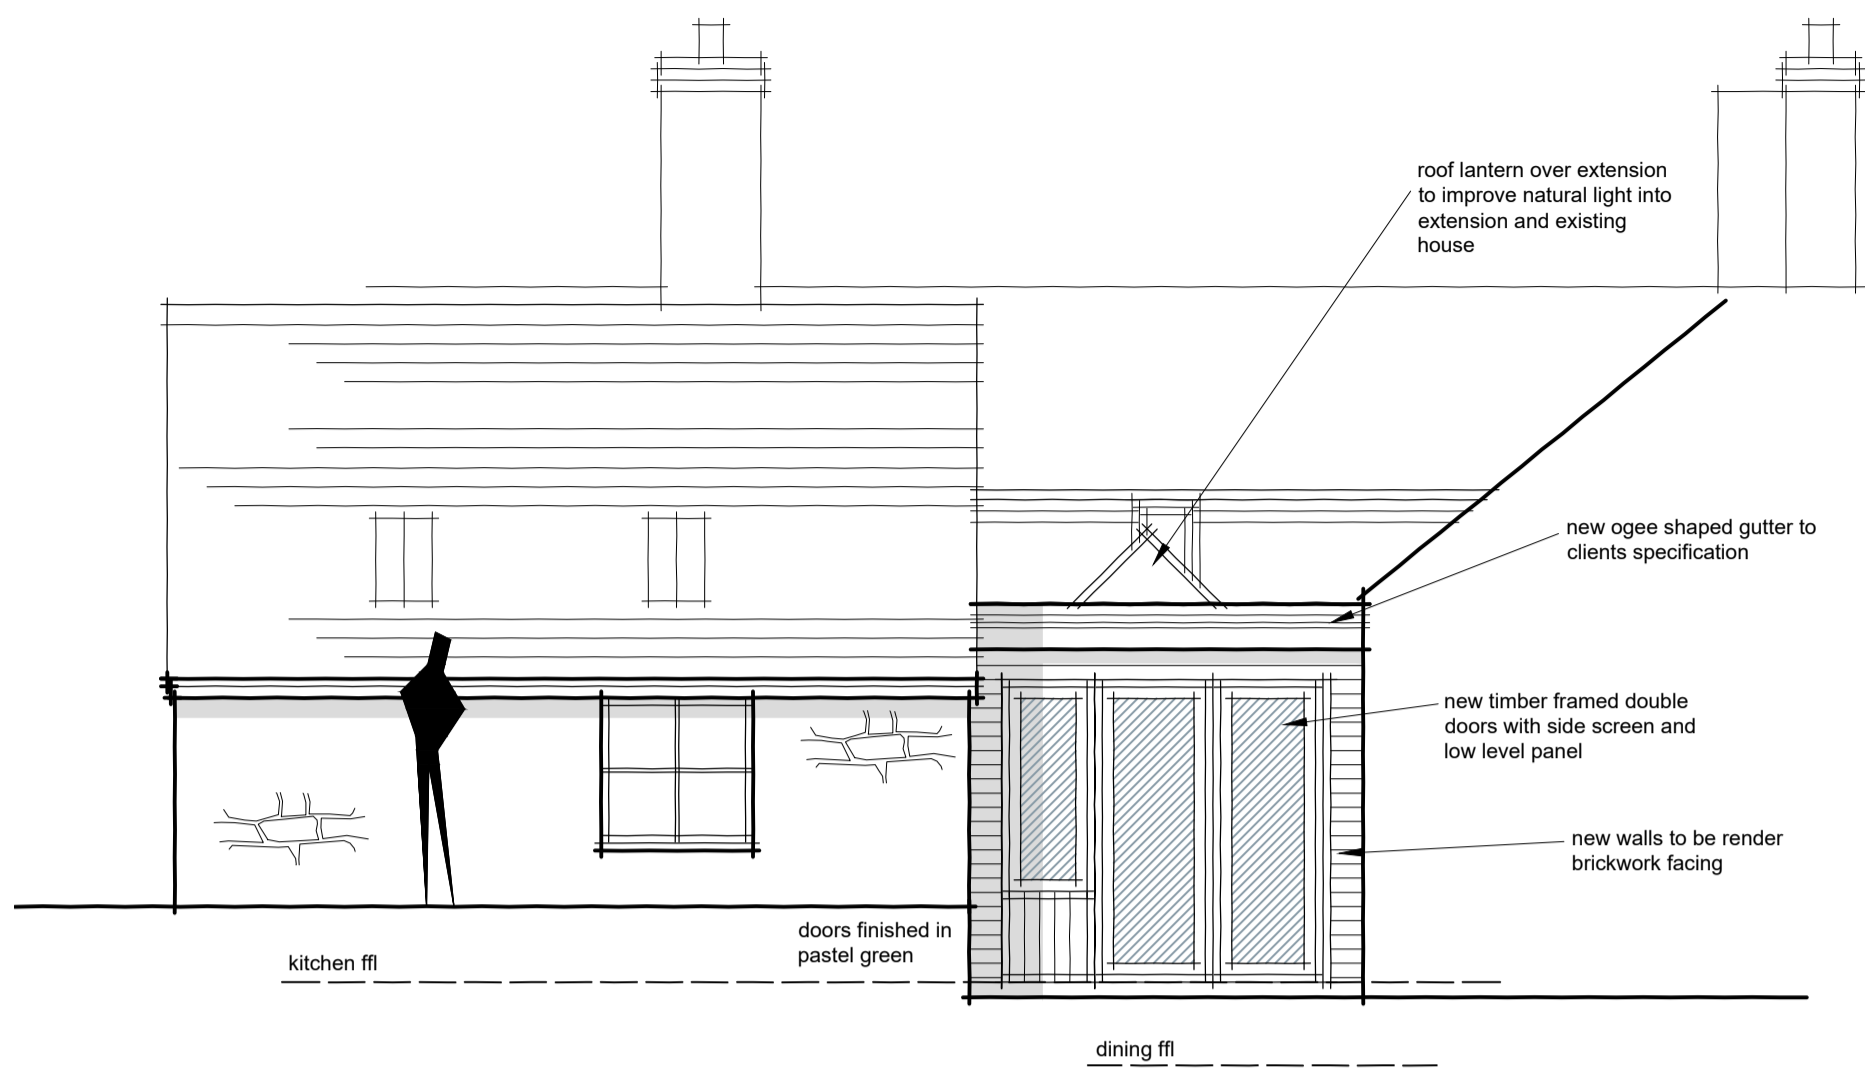

rear elevation

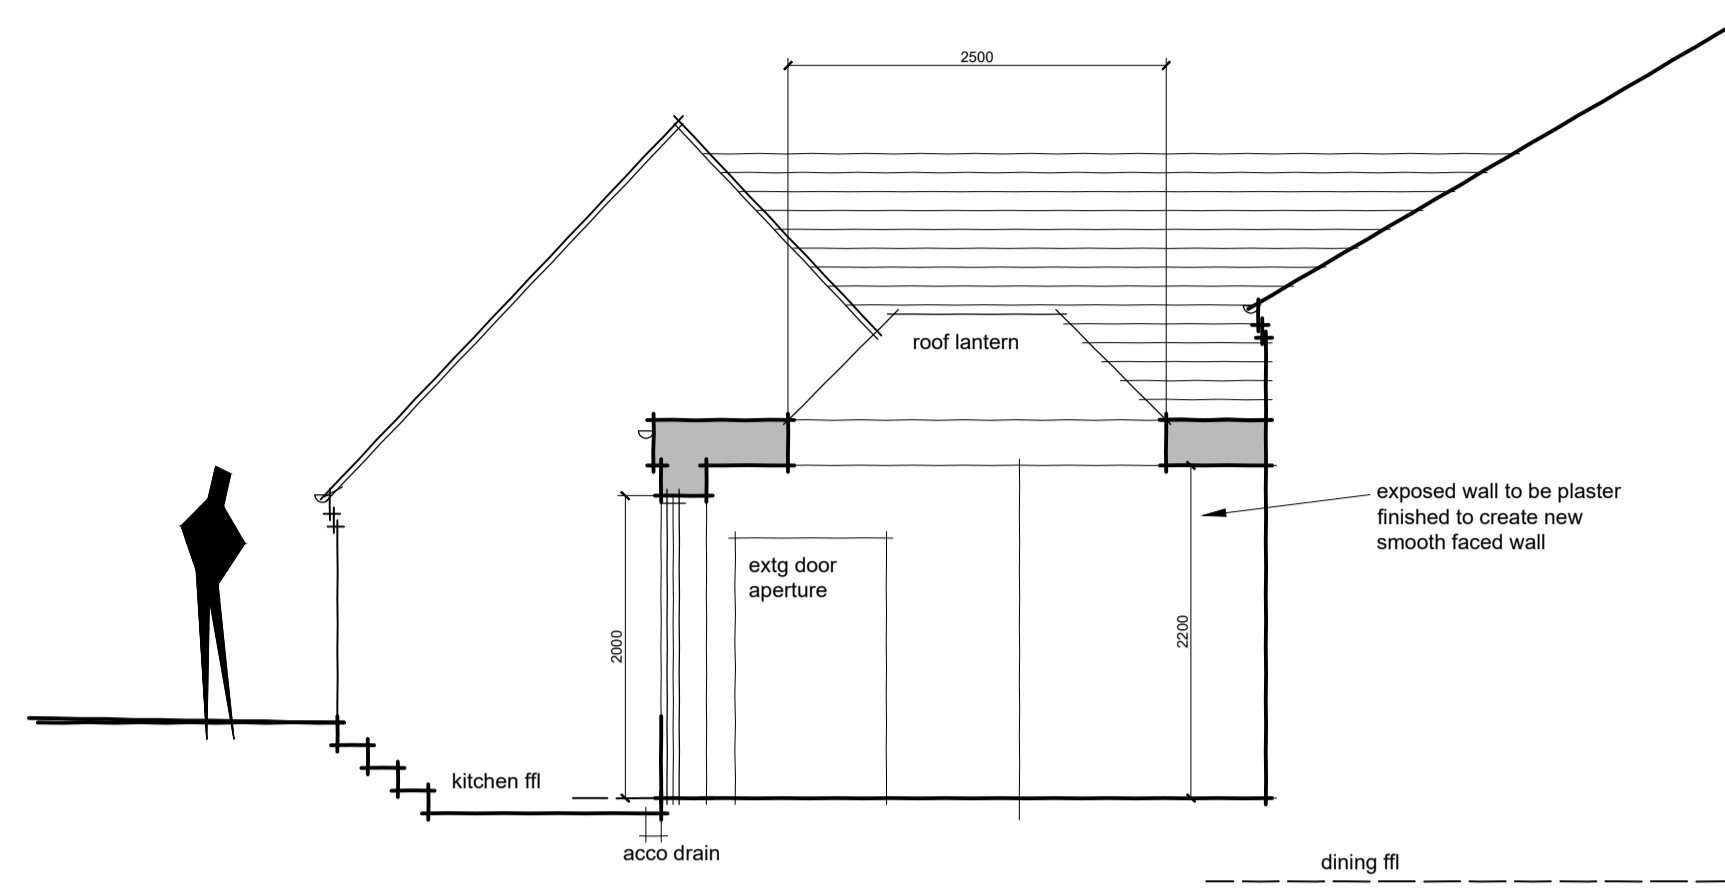

side elevation



example of new external doors




copper ogee gutter




aluminium framed roof lantern

new rendered wall against existing painted stone

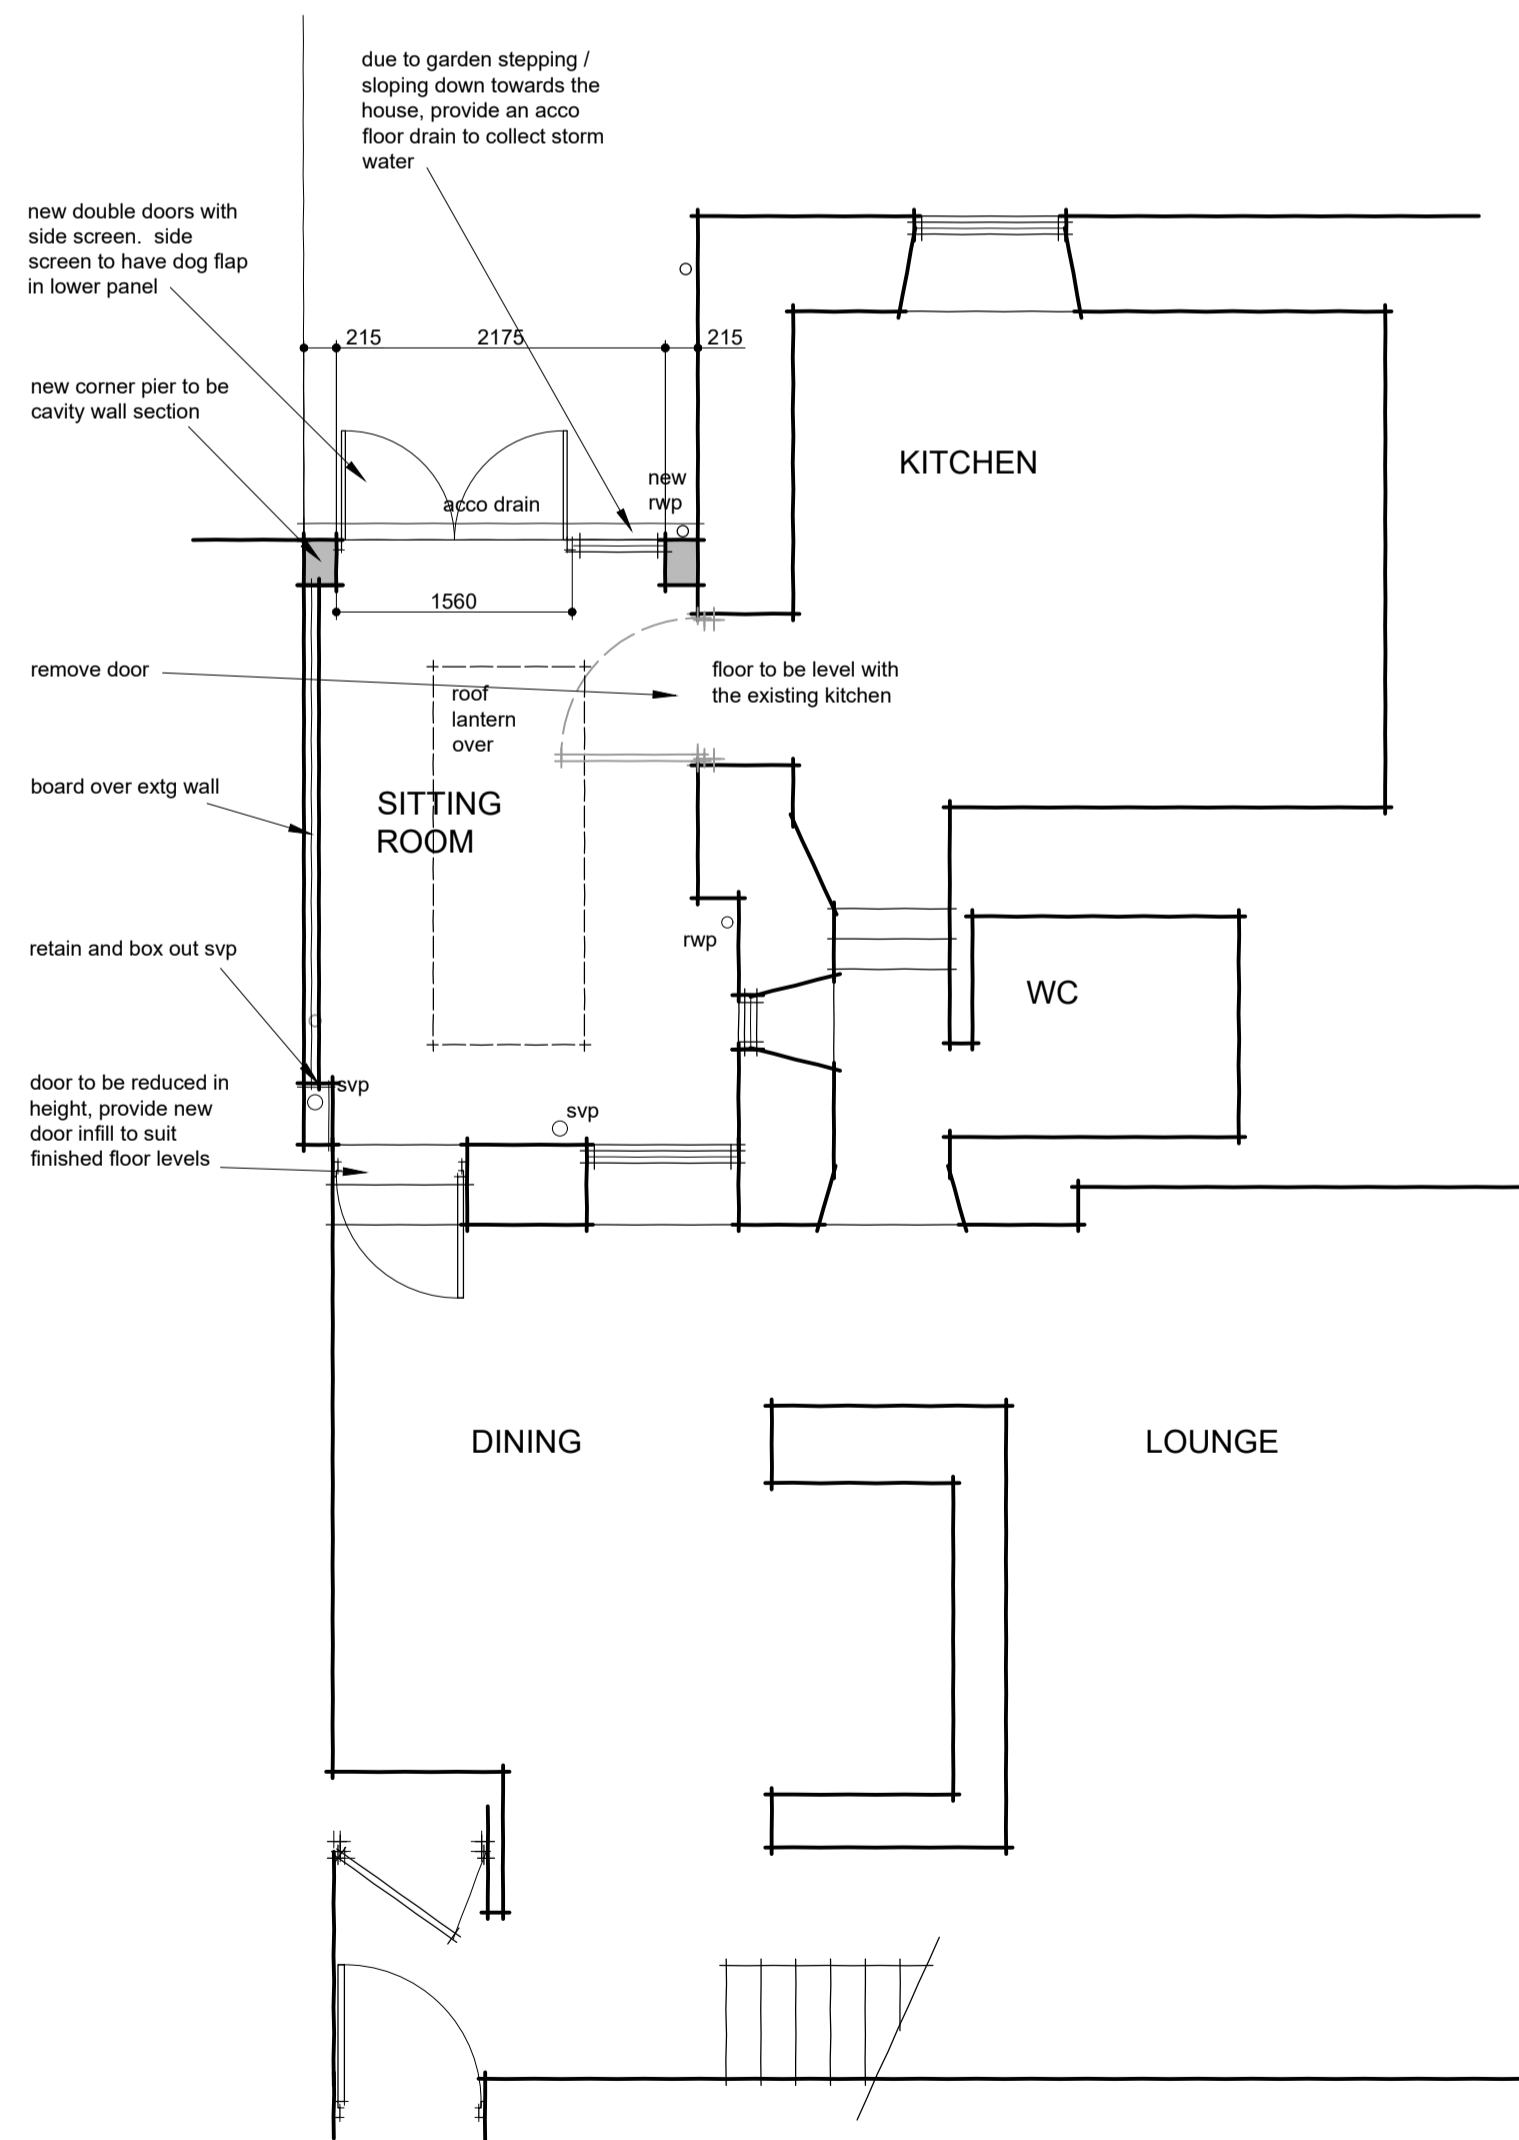

ground floor plan

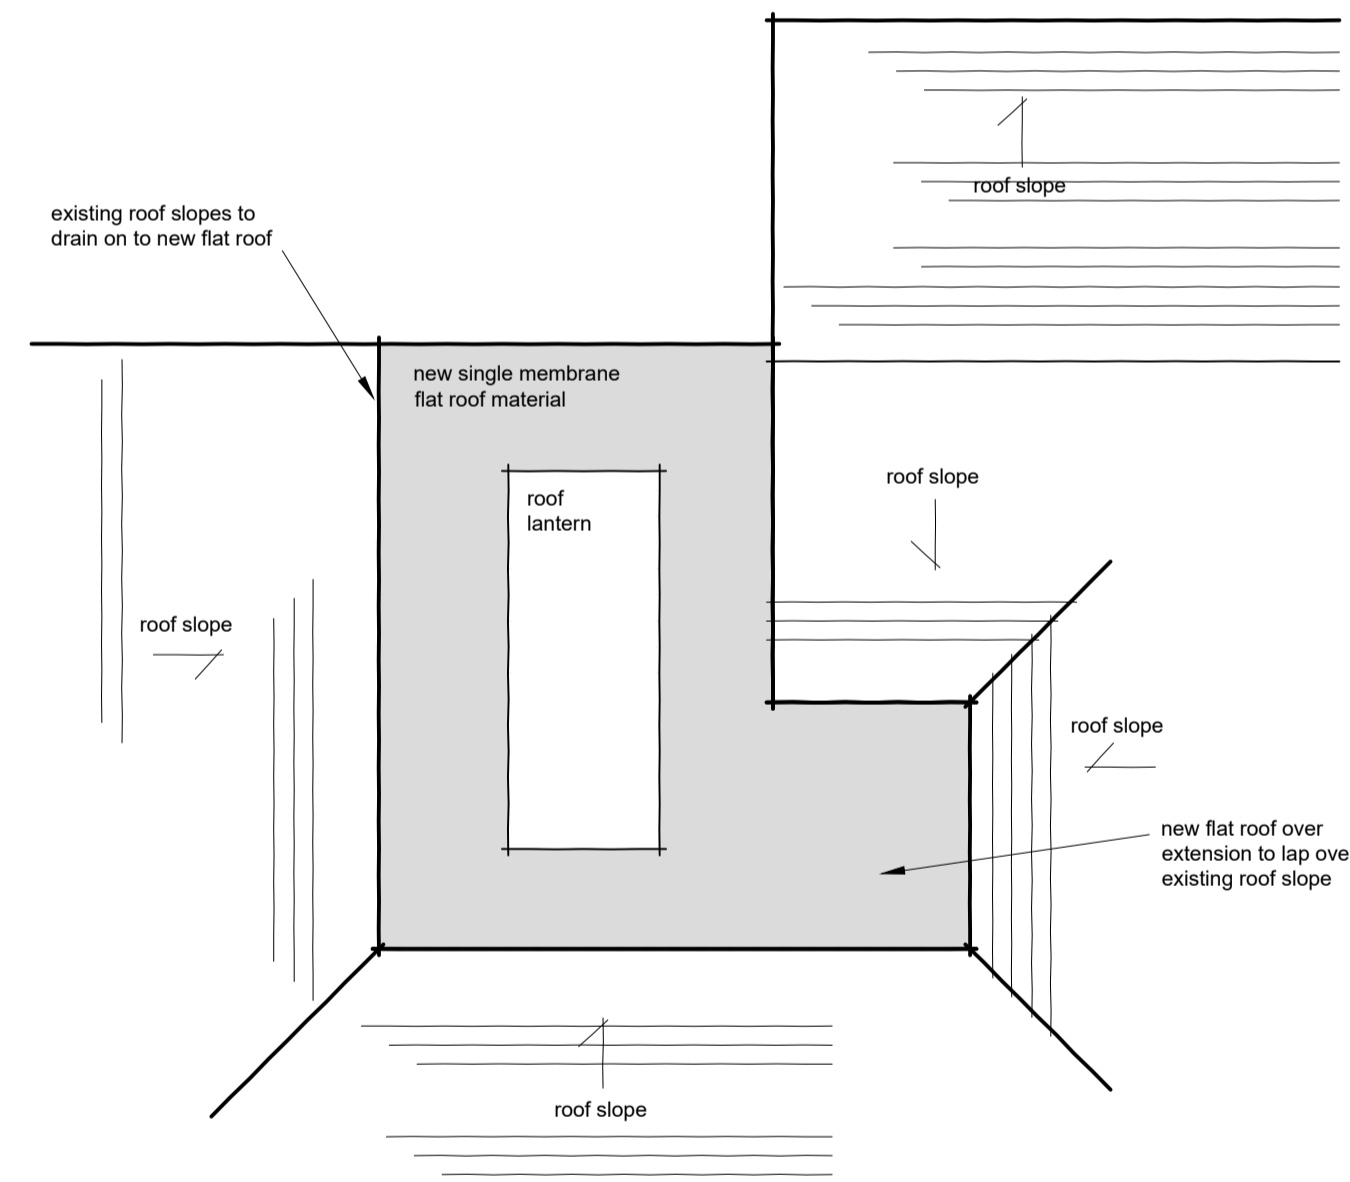

roof plan



TEL : 07809 580481 EMAIL : concept-designs@outlook.com

Project
PROPOSED ALTERATIONS AT
17, HIGH ST., MUCH WENLOCK

Drawing Title
PROPOSED DRAWING

Client
MR THEMANS

Drawing No.
CA-325-02

Revision
A

Scale Date
1:50@A1 APR'21

Drawn by
SG

ARCHITECTURAL DESIGN • PROJECT MANAGEMENT • DEVELOPMENT CONSULTANTS