

Eaves Level
10451

Ground Level
0

Basement Level
-2700

Proposed Rear Elevation
Scale 1:50



- North
- DO NOT SCALE FROM THIS DRAWING. USE FIGURED DIMENSIONS ONLY.
 - ALL DIMENSIONS ARE IN MILLIMETERS UNLESS STATED OTHERWISE.
 - THE CONTRACTOR IS TO CHECK DRAWINGS AND TO VERIFY ALL DIMENSIONS ON SITE BEFORE COMMENCING ANY WORK OR MAKING ANY SHOP DRAWINGS. ANY DISCREPANCIES ARE TO BE NOTIFIED TO REV-A ASSOCIATES IMMEDIATELY.
 - THIS DRAWING IS THE PROPERTY OF REV-A ASSOCIATES. COPYRIGHT IS RESERVED BY THEM AND THE DRAWING IS ISSUED ON THE CONDITION THAT IT IS NOT COPIED, REPRODUCED, RETAINED OR DISCLOSED TO ANY UNAUTHORISED PERSON, EITHER WHOLLY OR IN PART, WITHOUT THE CONSENT IN WRITING OF REV-A ASSOCIATES.
 - ALL WORK IS TO BE CARRIED OUT IN ACCORDANCE WITH THE CURRENT BUILDING REGULATIONS AND ALL ASSOCIATED BRITISH STANDARDS.

Material Spec


304 Grade Stainless Steel

Frame and Door Finish


Stainless Steel 304
Powder Coated RAL 9010 - Pure white

Specification Notes


- Door Handling: Hung Right Open Out
- Hinge: S/S 31mm Finger Protection Bearing Hinge
- Closer: No Door Closer
- Fire Exit Hardware: Briton 571 Single Door Touchbar
Panic Latch
- Glazing Panels: Anti-Bandit 11.5mm Lam Glass
- Kick Plate: Bright S/S 190mm x Full Width
- Threshold Cover: S/Steel Low Profile Threshold Cover
- Door Weather Drip: S/Steel Angled Weather Drip

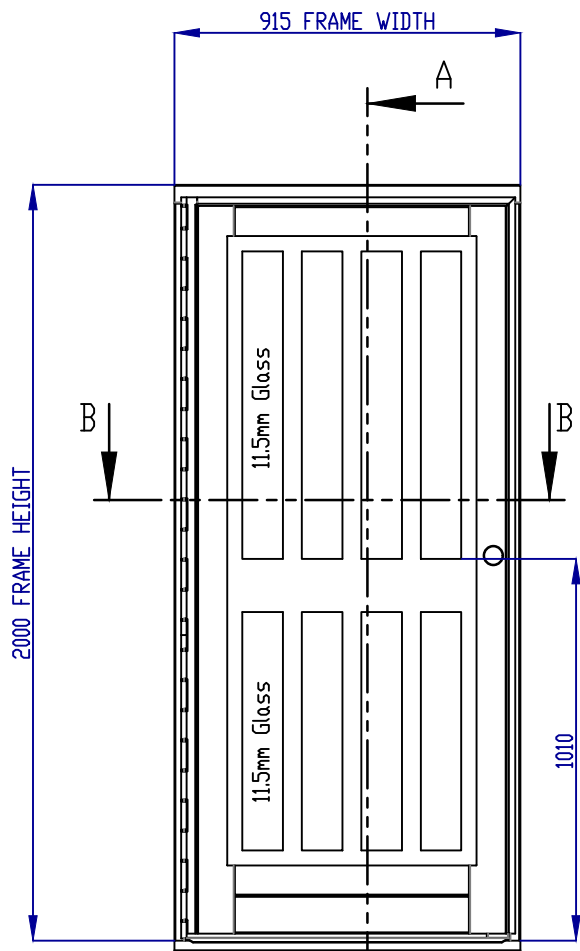

FRONT ELEVATION

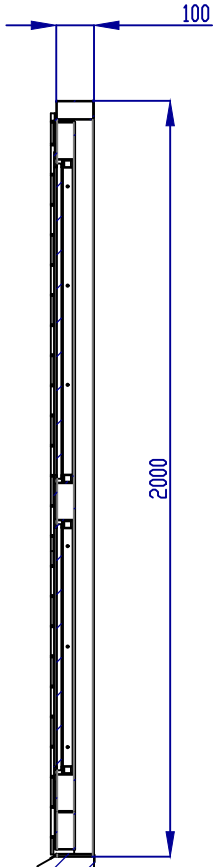

SECTION A-A

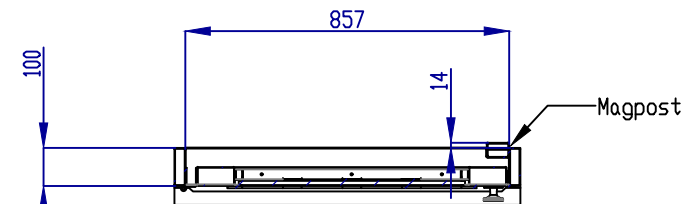


Door 1 Details
Scale 1:20


SECTION B-B

Door 1
304 Grade Stainless
Steel doorset
Powder Coated RAL
9010 - Pure White


Door 2
304 Grade Stainless
Steel doorset
Powder Coated RAL
9010 - Pure White

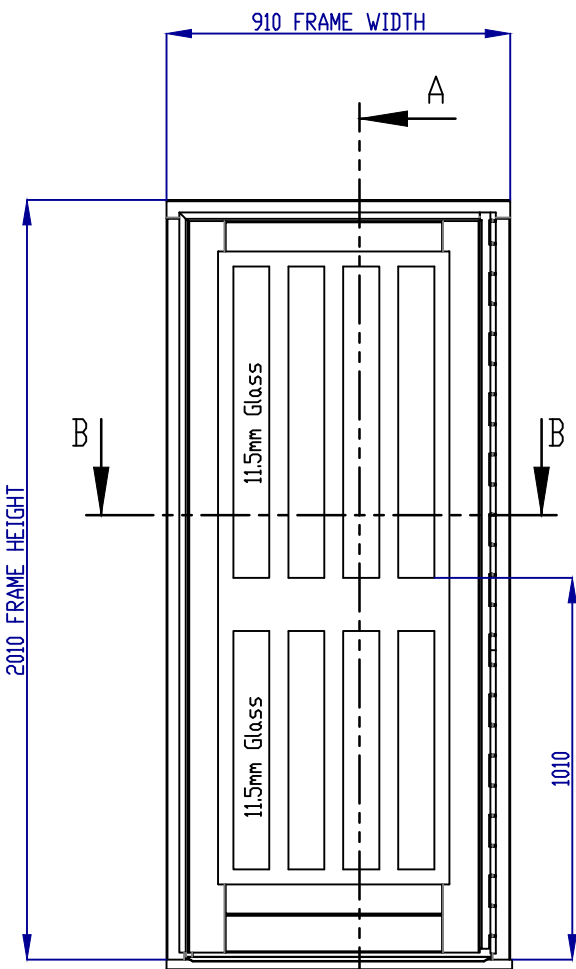

FRONT ELEVATION

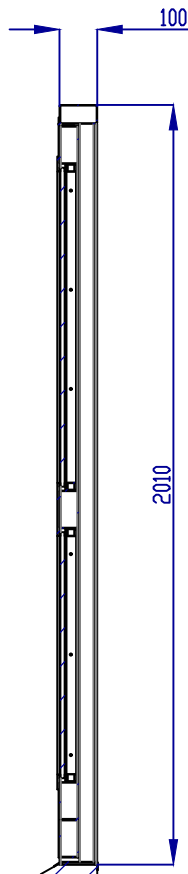

SECTION A-A

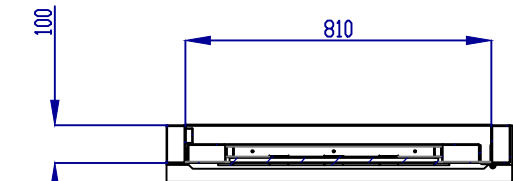

Door 2 Details
Scale 1:20

SECTION B-B

Material Spec

304 Grade Stainless Steel

Frame and Door Finish

Stainless Steel 304
Powder Coated RAL 9010 - Pure white

Specification Notes

- Door Handling: Hung Right Open Out
- Hinge: S/S 31mm Finger Protection Bearing Hinge
- Closer: No Door Closer
- Fire Exit Hardware: Briton 571 Single Door Touchbar
Panic Latch
- Glazing Panels: Anti-Bandit 11.5mm Lam Glass
- Kick Plate: Bright S/S 190mm x Full Width
- Threshold Cover: S/Steel Low Profile Threshold Cover
- Door Weather Drip: S/Steel Angled Weather Drip

Rev	Date	By	Checked
-----	------	----	---------

REV-A
ASSOCIATES

www.rev-a.co.uk info@rev-a.co.uk

Client

Orbit Housing

Project Title

External Doors Replacement
1-11 Charlotte Street
Leamington CV31 3EB

Date Drawn By: Checked By:

02/02/2021 AC AA

Suitability Scale Revision

S2 As Stated -

Drawing Name

Proposed Rear Elevation & Details

Drawing Number

SHR20109-REVA-DR-A-003