



FRONT ELEVATION (ATTACK VIEW)

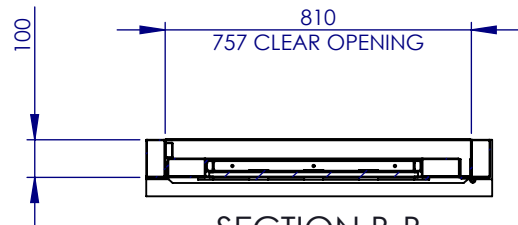

SECTION B-B

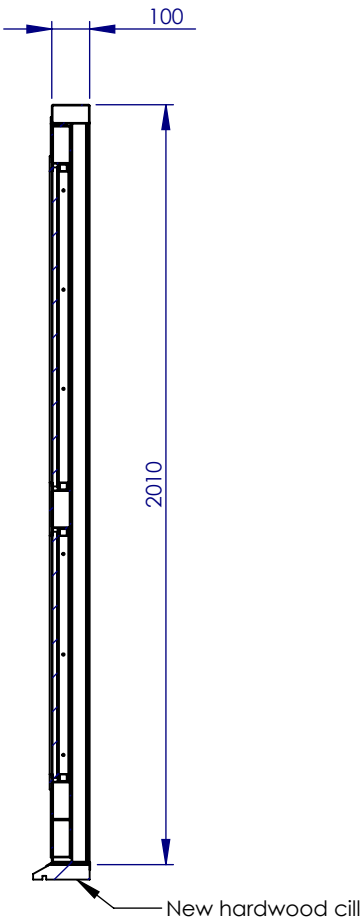

SECTION A-A

Copyright © Warrior Doors Ltd - All rights reserved. This document is property of Warrior Doors Ltd and may not be copied, communicated to a third party or used for any purpose other than for which it is supplied without the express written authority of Warrior Doors Ltd.

Material Spec:
304 Grade Stainless Steel
Frame and Door Finish:
Stainless Steel 304
Powder Coated RAL 9010 - Pure white

Specification Notes
Door Hanging: Hung Right Open Out
Hinge: S/S 31mm Finger Protection Bearing Hinge
Closer: No Door Closer
Fire Exit Hardware: Briton 571 Single Door Touchbar Panic Latch
Glazing Panels: Anti-Bandit 11.5mm Lam Glass
Kick Plate: Bright S/S 190mm x Full Width
Threshold Cover: S/Steel Low Profile Threshold Cover
Door Weather Drip: S/Steel Angled Weather Drip

ALL DIMENSIONS IN mm UNLESS STATED OTHERWISE
TOLERANCES UNLESS OTHERWISE SPECIFIED:
X ± 1mm, X.X ± 0.5mm, X.XX ± 0.1mm



t: 0121 706 8400
f: 0121 706 4399
warriordoors.co.uk

Unit 4 - Kings Road Ind. Est.
B11 2AX - Birmingham

sales@warriordoors.co.uk

Drawing Ref Number: ENQ-2403

Project / Site:
13 Charlotte St, Stratford-upon-Avon

Drawing Title:
Rear Door 2

INITIAL DESIGNS SUBJECT TO CONFIRMATION OF SITE SIZES

Drawn By: CC	Design By: CC	Checked: BB
Sheet Size: Custom	CAD	Date: 26/02/2021
Scale: 1:20		Drawing No: 1/1
		Revision: 0