



FRONT ELEVATION (ATTACK VIEW)

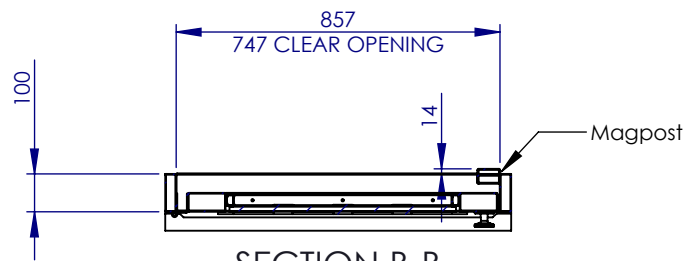

SECTION B-B

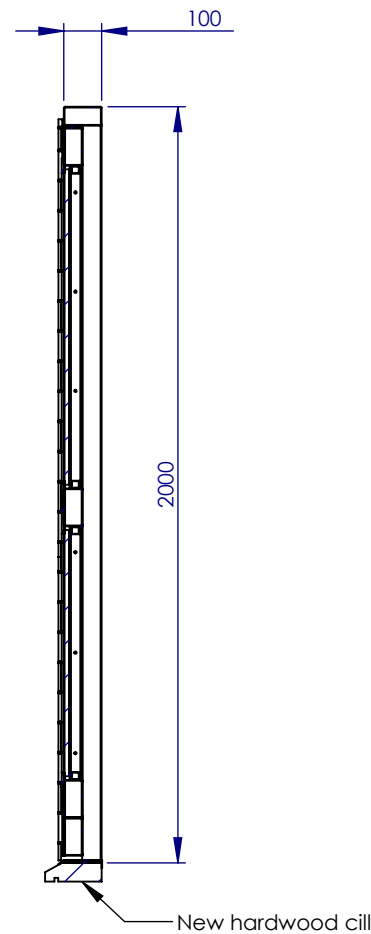

SECTION A-A

Copyright © Warrior Doors Ltd - All rights reserved. This document is property of Warrior Doors Ltd and may not be copied, communicated to a third party or used for any purpose other than for which it is supplied without the express written authority of Warrior Doors Ltd.

Material Spec:

304 Grade Stainless Steel

Frame and Door Finish:

Stainless Steel 304  
Powder Coated RAL 9010 - Pure white

Specification Notes

- Door Hanging: Hung Left Open Out
- Hinge: S/S 31mm Finger Protection Bearing Hinge
- Door Handle: S/Steel Satin Assa 496 Pull Knob
- Closer: LCN 4111
- Locks: 2 x Vertical Mag Lock with Surface Mounted Armature
- Glazing Panels: Anti-Bandit 11.5mm Lam Glass
- PTE Button: PTE Button on Magpost
- Push Plate: Bright S/S 300x90mm
- Kick Plate: Bright S/S 190mm x Full Width
- Threshold Cover: S/Steel Low Profile Threshold Cover
- Door Weather Drip: S/Steel Angled Weather Drip

ALL DIMENSIONS IN mm UNLESS STATED OTHERWISE  
TOLERANCES UNLESS OTHERWISE SPECIFIED:  
X ± 1mm, X.X ± 0.5mm, X.XX ± 0.1mm



t: 0121 706 8400  
f: 0121 706 4399  
warriordoors.co.uk

Unit 4 - Kings Road Ind. Est.  
B11 2AX - Birmingham sales@warriordoors.co.uk

Drawing Ref Number: ENQ-2403

Project / Site:  
13 Charlotte St, Stratford-upon-Avon

Drawing Title:  
Rear Door 1

INITIAL DESIGNS SUBJECT TO CONFIRMATION OF SITE SIZES

Drawn By: CC Design By: CC Checked: BB

Sheet Size: Custom CAD Date: Drawing No: Revision:

Scale: 1:20 26/02/2021 1/1 0