
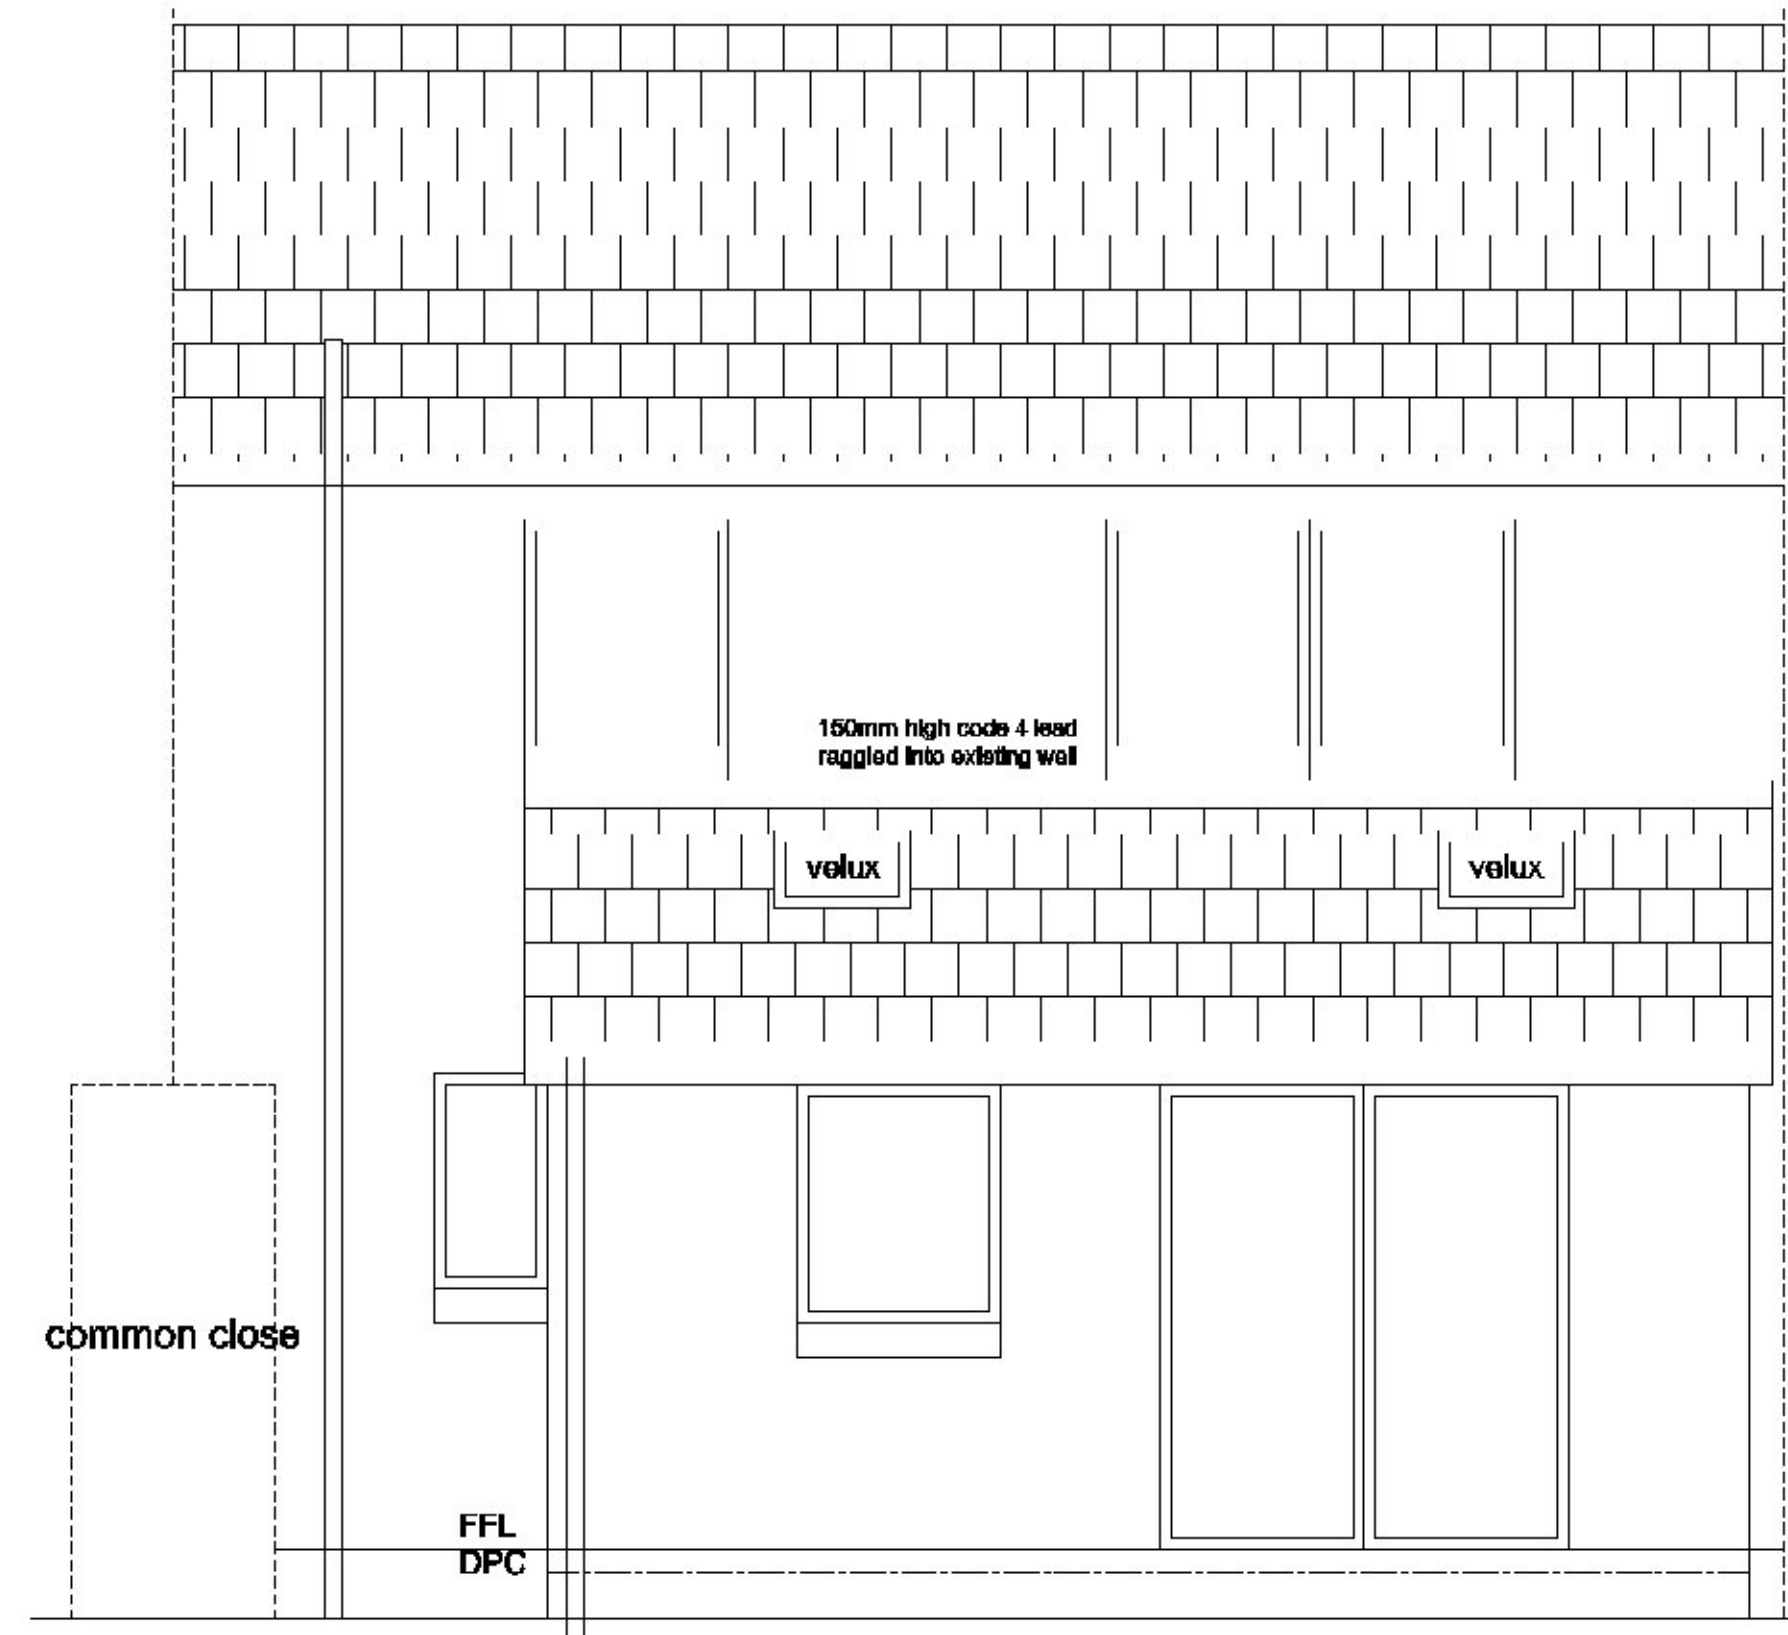



proposed ground floor plan

SCALE BAR - metres

 


proposed rear elevation

SCALE BAR - metres

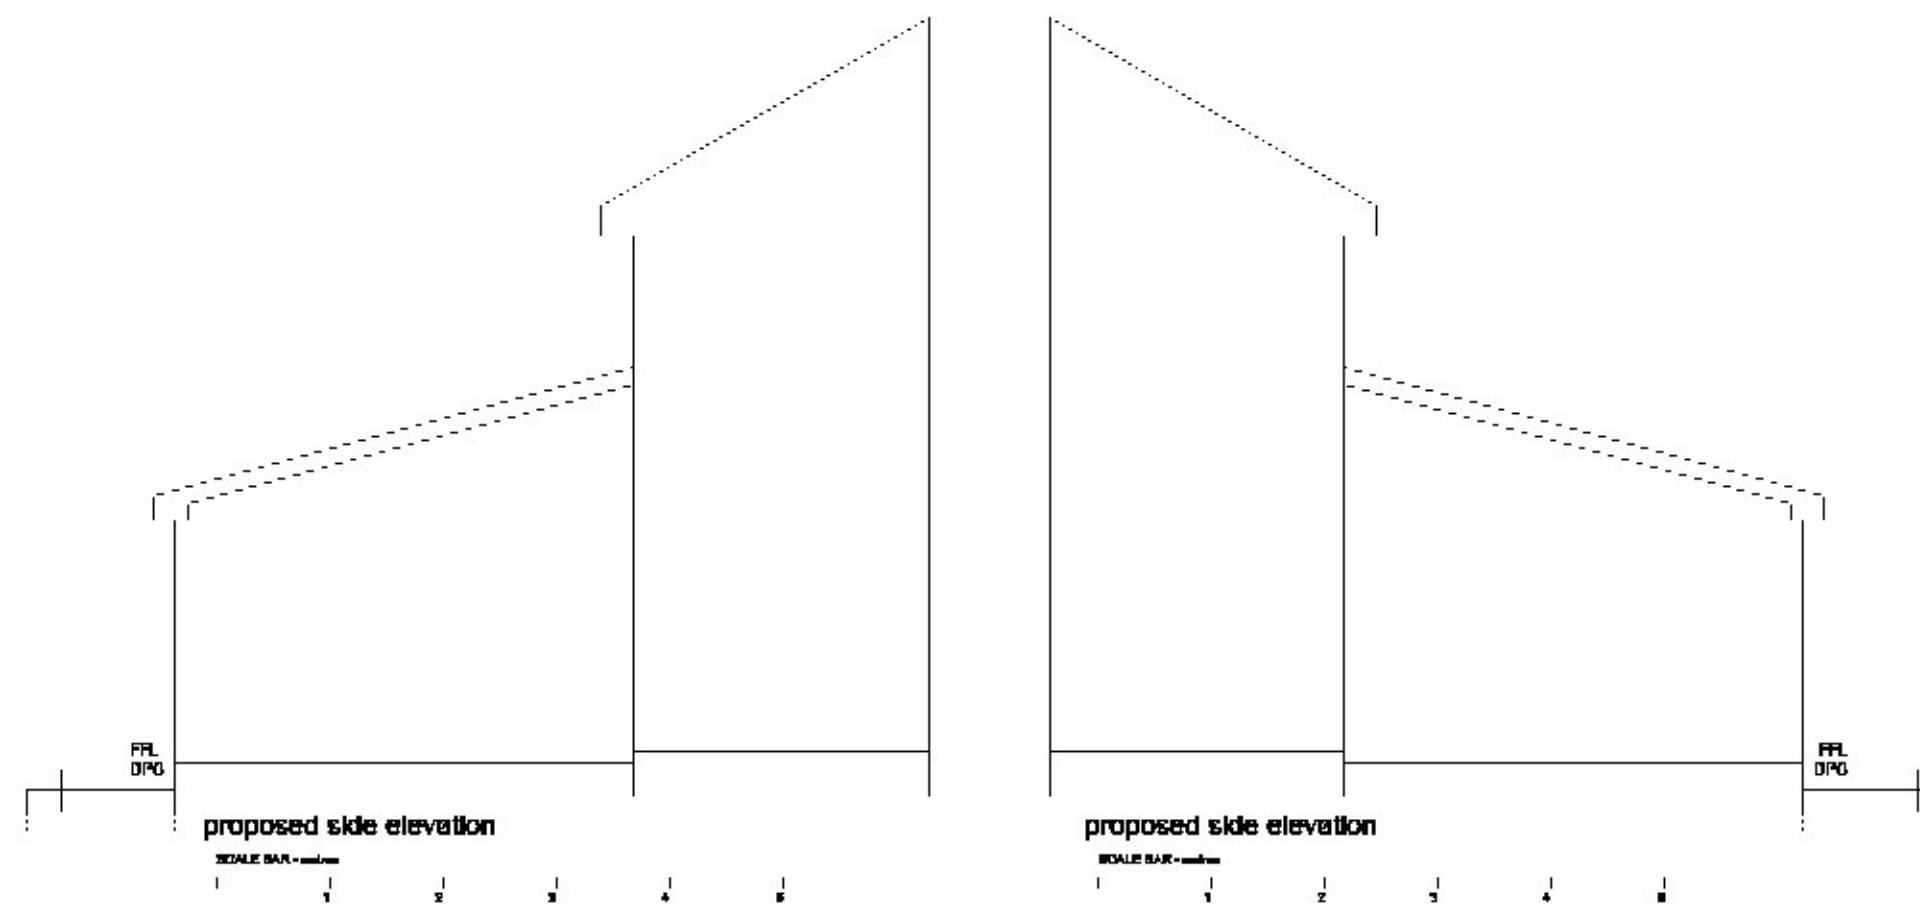

Revision 1 :	
Scale :	1 : 50 - 1 : 100 @ A3
Drawing No :	ANG/003
Drawing Title :	Proposed Plan & Elevations
Project :	PROPOSED REAR EXTENSION
Client :	MRS A BLACKER
Address :	6 MELNESS PLACE DRUMYNE GLASGOW G51 4NZ
Date :	14/04/21

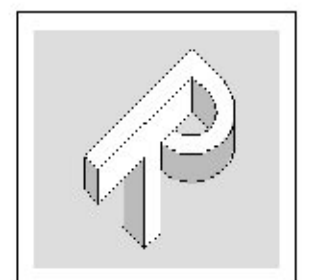

ROBERT THOMPSON DESIGNS

5 Queen Square Strathbungo
Glasgow G41 2BG