



SECTION AA 1:50

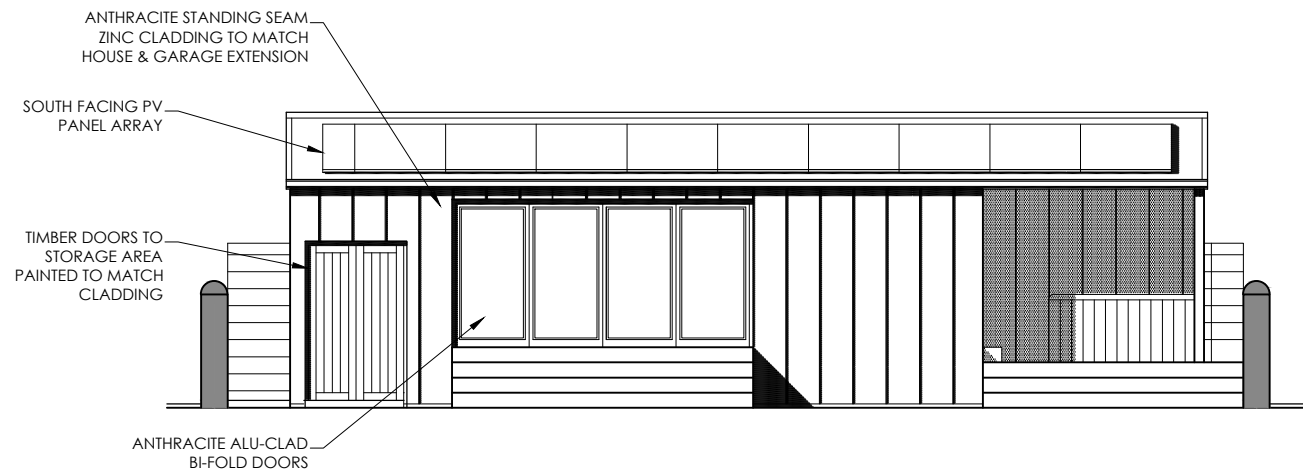

SOUTH ELEVATION (TO GARDEN) 1:100

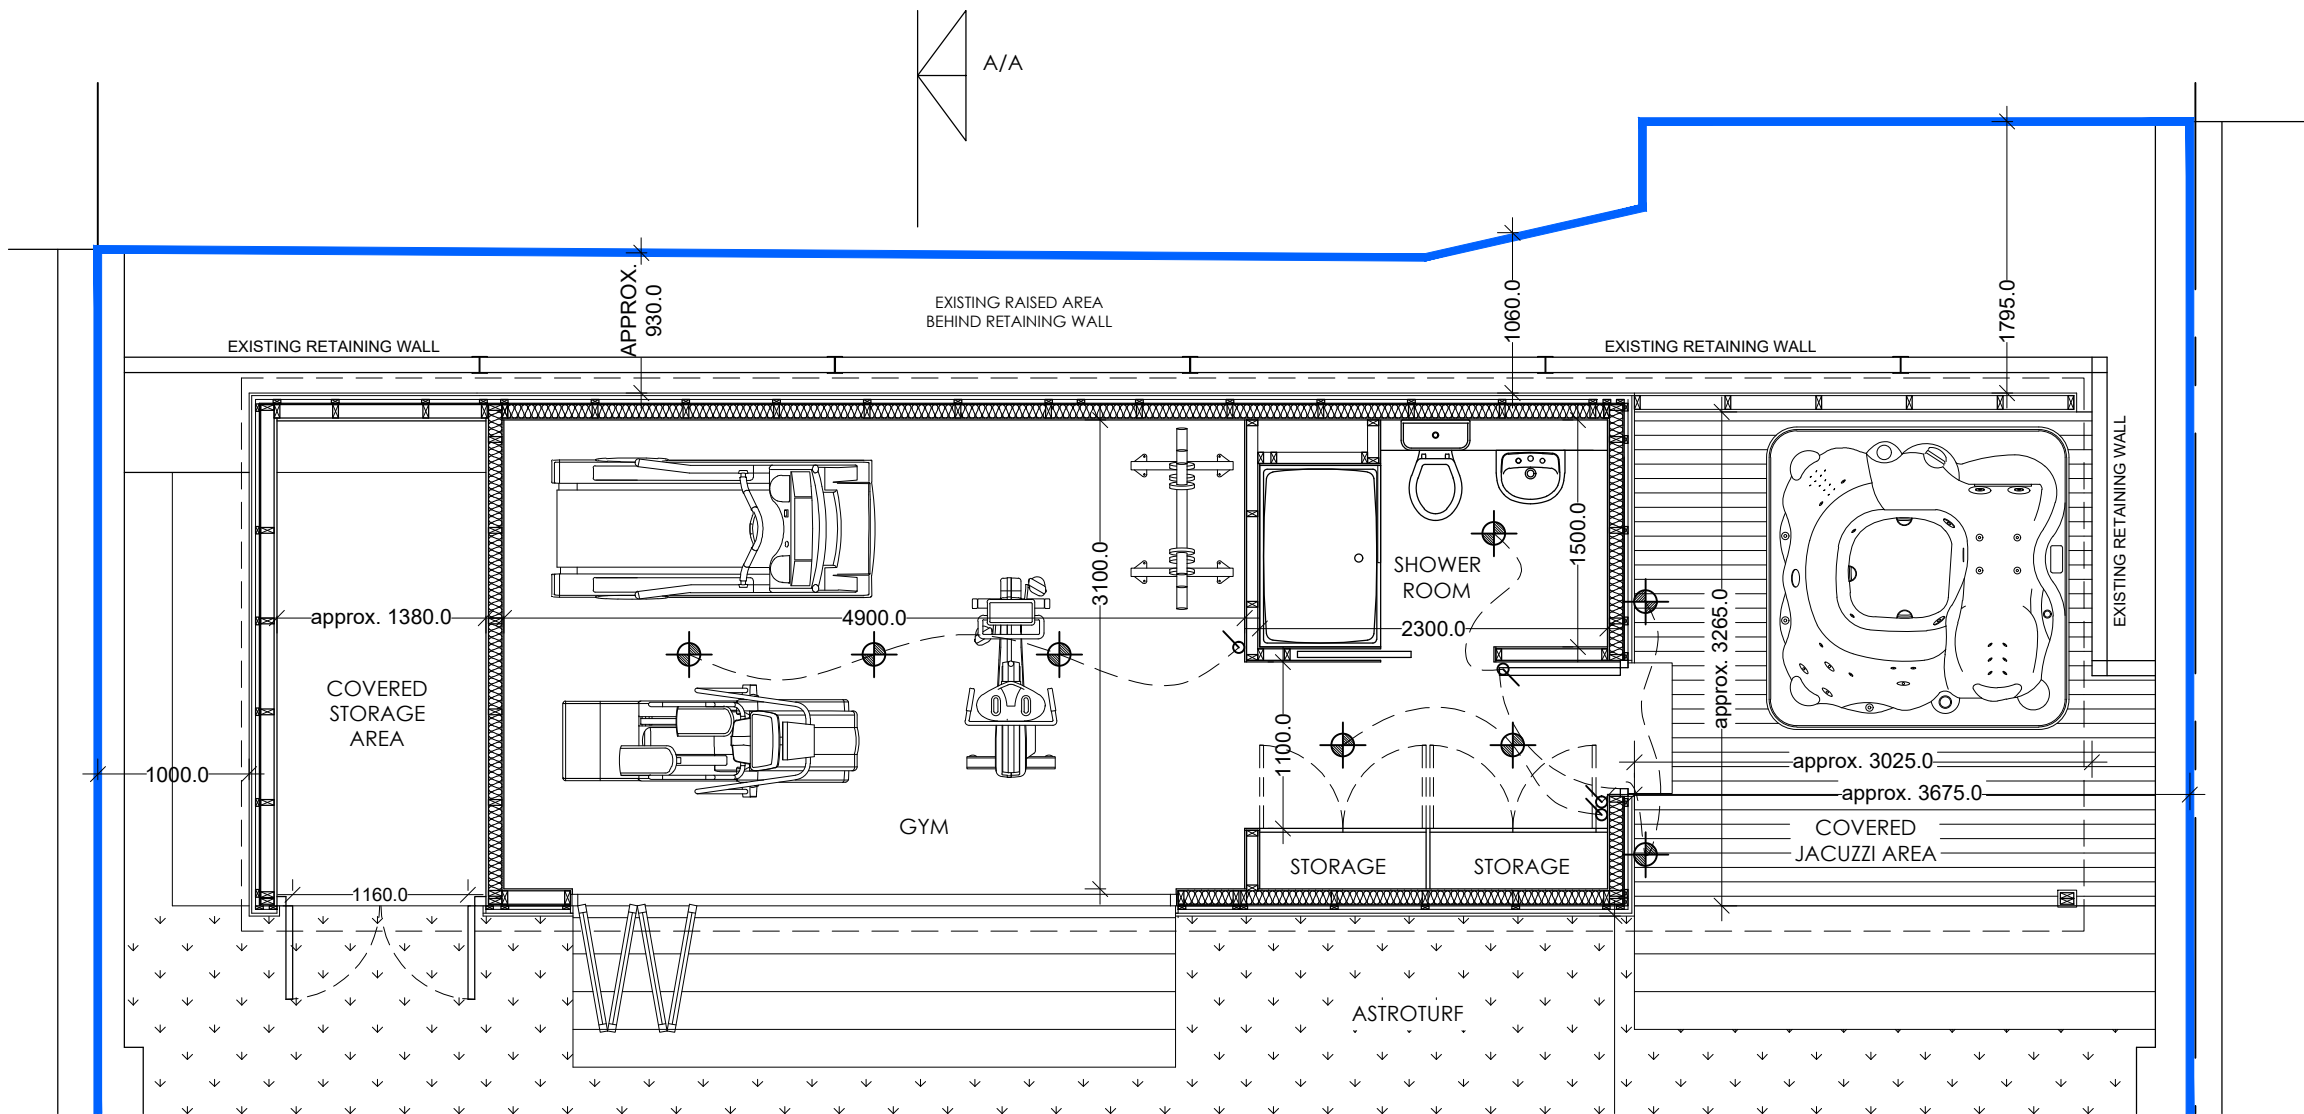

GARDEN ROOM GROUND FLOOR PLAN 1:50

job no. A941		
revisions		
note Do not scale this drawing, use figured dimensions only, check dimensions on site, report any discrepancies to the Architect before proceeding.		
client MR & MRS O'DOWD		
project NEW GARDEN ROOM 18 LAGGAN ROAD NEWLANDS, GLASGOW		
drawing GARDEN ROOM GENERAL ARRANGEMENT AS PROPOSED		
scale A/S	date JAN '21	drawn by G.P.
checked by		date
Architects • Town Planners • Project Managers		
GRANT / MURRAY Architects Ltd		
30 Bell Street, Glasgow G1 1 LG Tel: 0141 553 1999 Fax: 0141 552 0447 admin@grantmurray.co.uk www.grant-murray.co.uk		
job no. A941	drg no. L(-)08	rev.