



Existing Ground Floor Plan

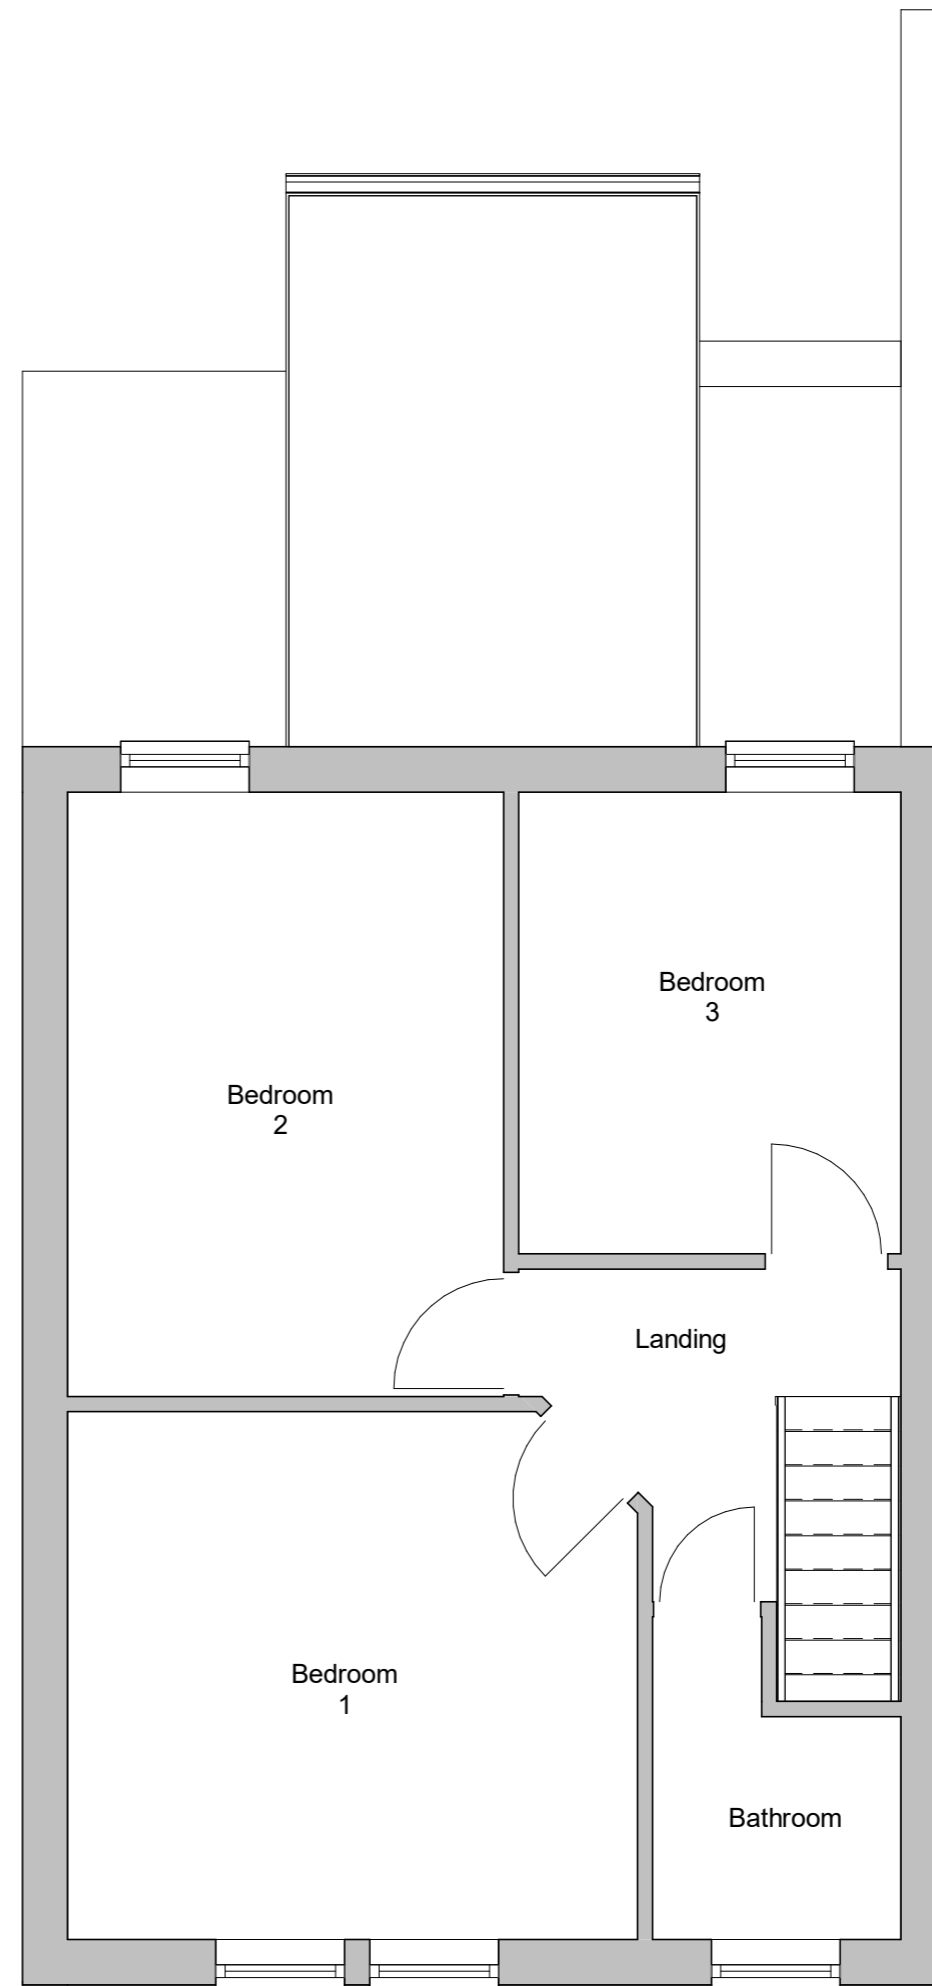

Existing First Floor Plan

 

PLANNING					
REV.	DATE	DESCRIPTION	BY	CHK.	
P01	20.05.2021	Final Issue	RR	RR	
P02	21.05.2021	Planning Issue	RR	RR	

**SA**

Solent Architecture  
70 Beachamp Avenue  
Gosport  
PO13 0LQ

07305 450633  
solentarchitecture.co.uk  
info@solentarchitecture.co.uk

---

CLIENT  
Jill and Andrew

---

PROJECT  
80 St Andrews Grove

---

TITLE  
Existing Floor Plans

---

CREATION DATE	SCALE @ A3	REVISION
May 2021	1 : 50	P02

---

DRAWN	CHECKED	STATUS
R Reade	R Reade	S4

---

SHEET NO.  
**21A07 - STA - ZZ - ZZ - DR - A - 1200**

Project No - Originator - Zone - Level - Type - Role - Number

© Copyright. All Rights Reserved.  
This drawing must be read in conjunction with all other relevant drawings and information.  
Any discrepancies must be reported to Solent Architecture immediately.  
The drawing or information must not be used for construction unless expressly issued for construction.  
Do not scale off drawings. Use displayed dimensions.