
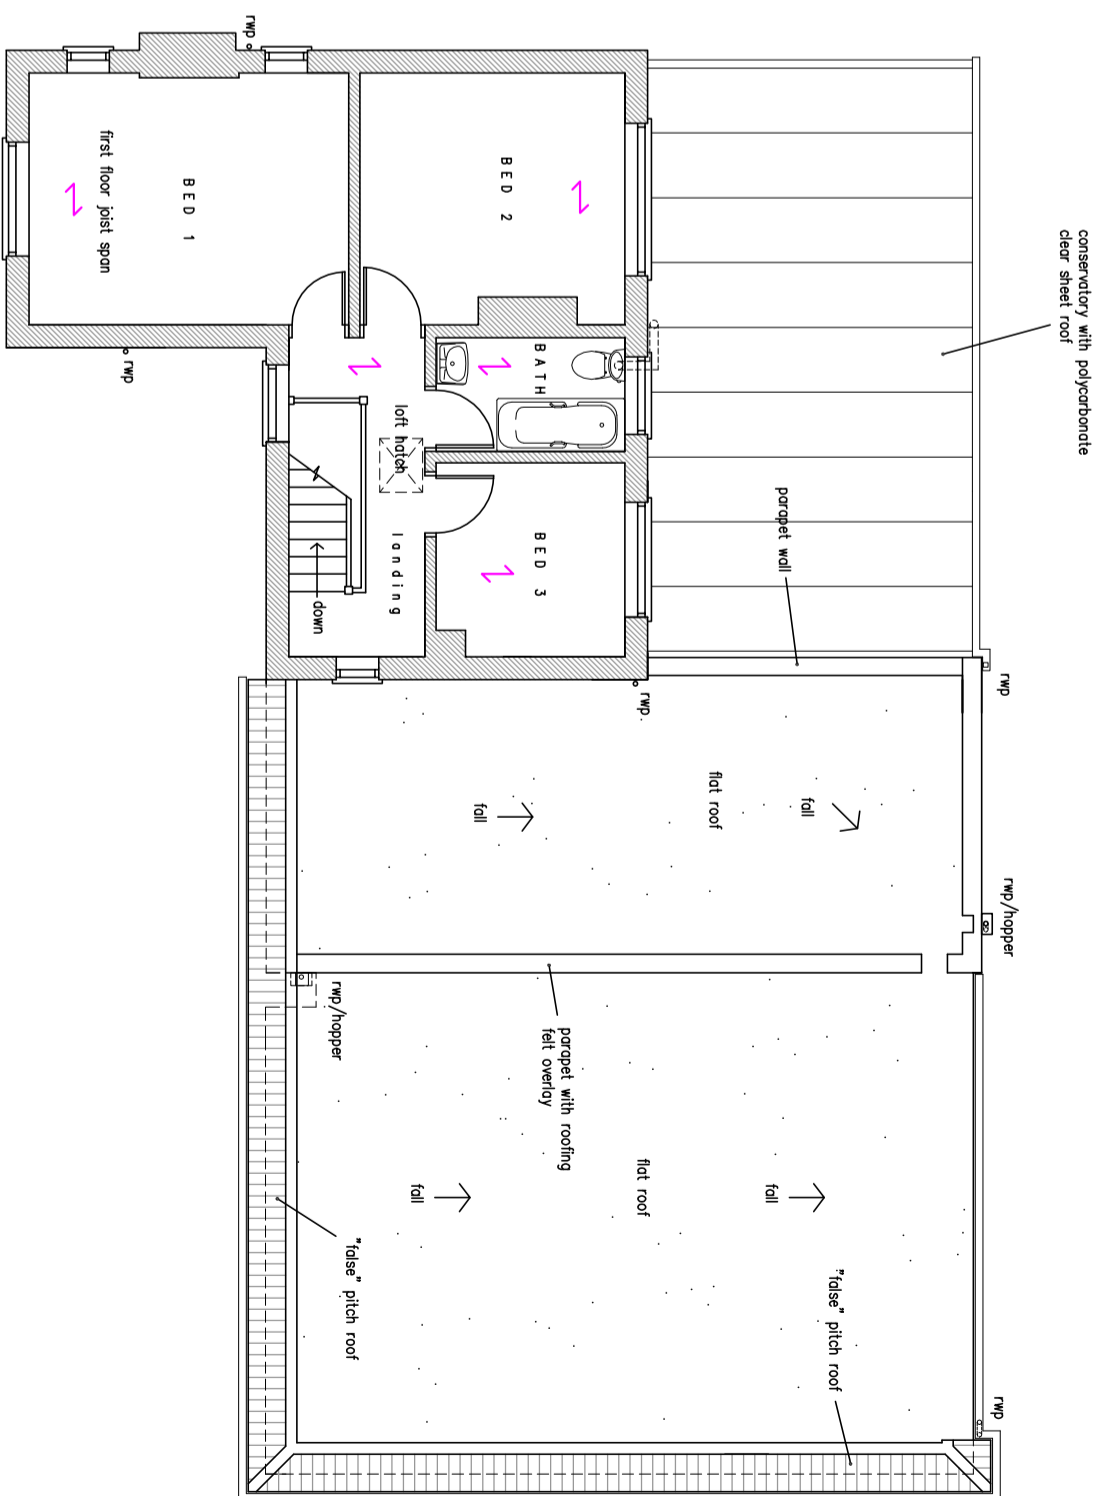


EXISTING GROUND FLOOR PLAN

 

EXISTING FIRST FLOOR PLAN

KevRobinson
Architectural Services

Mobile : 07740 589742
Email : robinsonkev@btinternet.com

Project :	Proposed extensions, front entrance porch, detached outbuilding and new boundary wall at 'The Old Police House' Great North Road, South Muskhram, Newark, NG23 6FA
Client :	Mr & Mrs G. Fendley
Dwg No. :	GF-03 Existing Floor Plans
Scale :	1 : 100
Date :	June 2021