






Note: The contractor will be held to have examined the site and determined all dimensions and levels before commencing construction work. No assumption should be made without reference to the architect. No dimensions should be scaled from drawing.


| Revision | Description | Date | By |
|----------|--------------------------------|----------|----|
| A | Description of drawing revised | 21/06/21 | CK |

MATERIAL KEY

| | |
|--------------------------|---|
| NEW GLASS |  |
| RENDER TO MATCH EXISTING |  |
| ROOF TILES |  |
| STONE CLADDING |  |

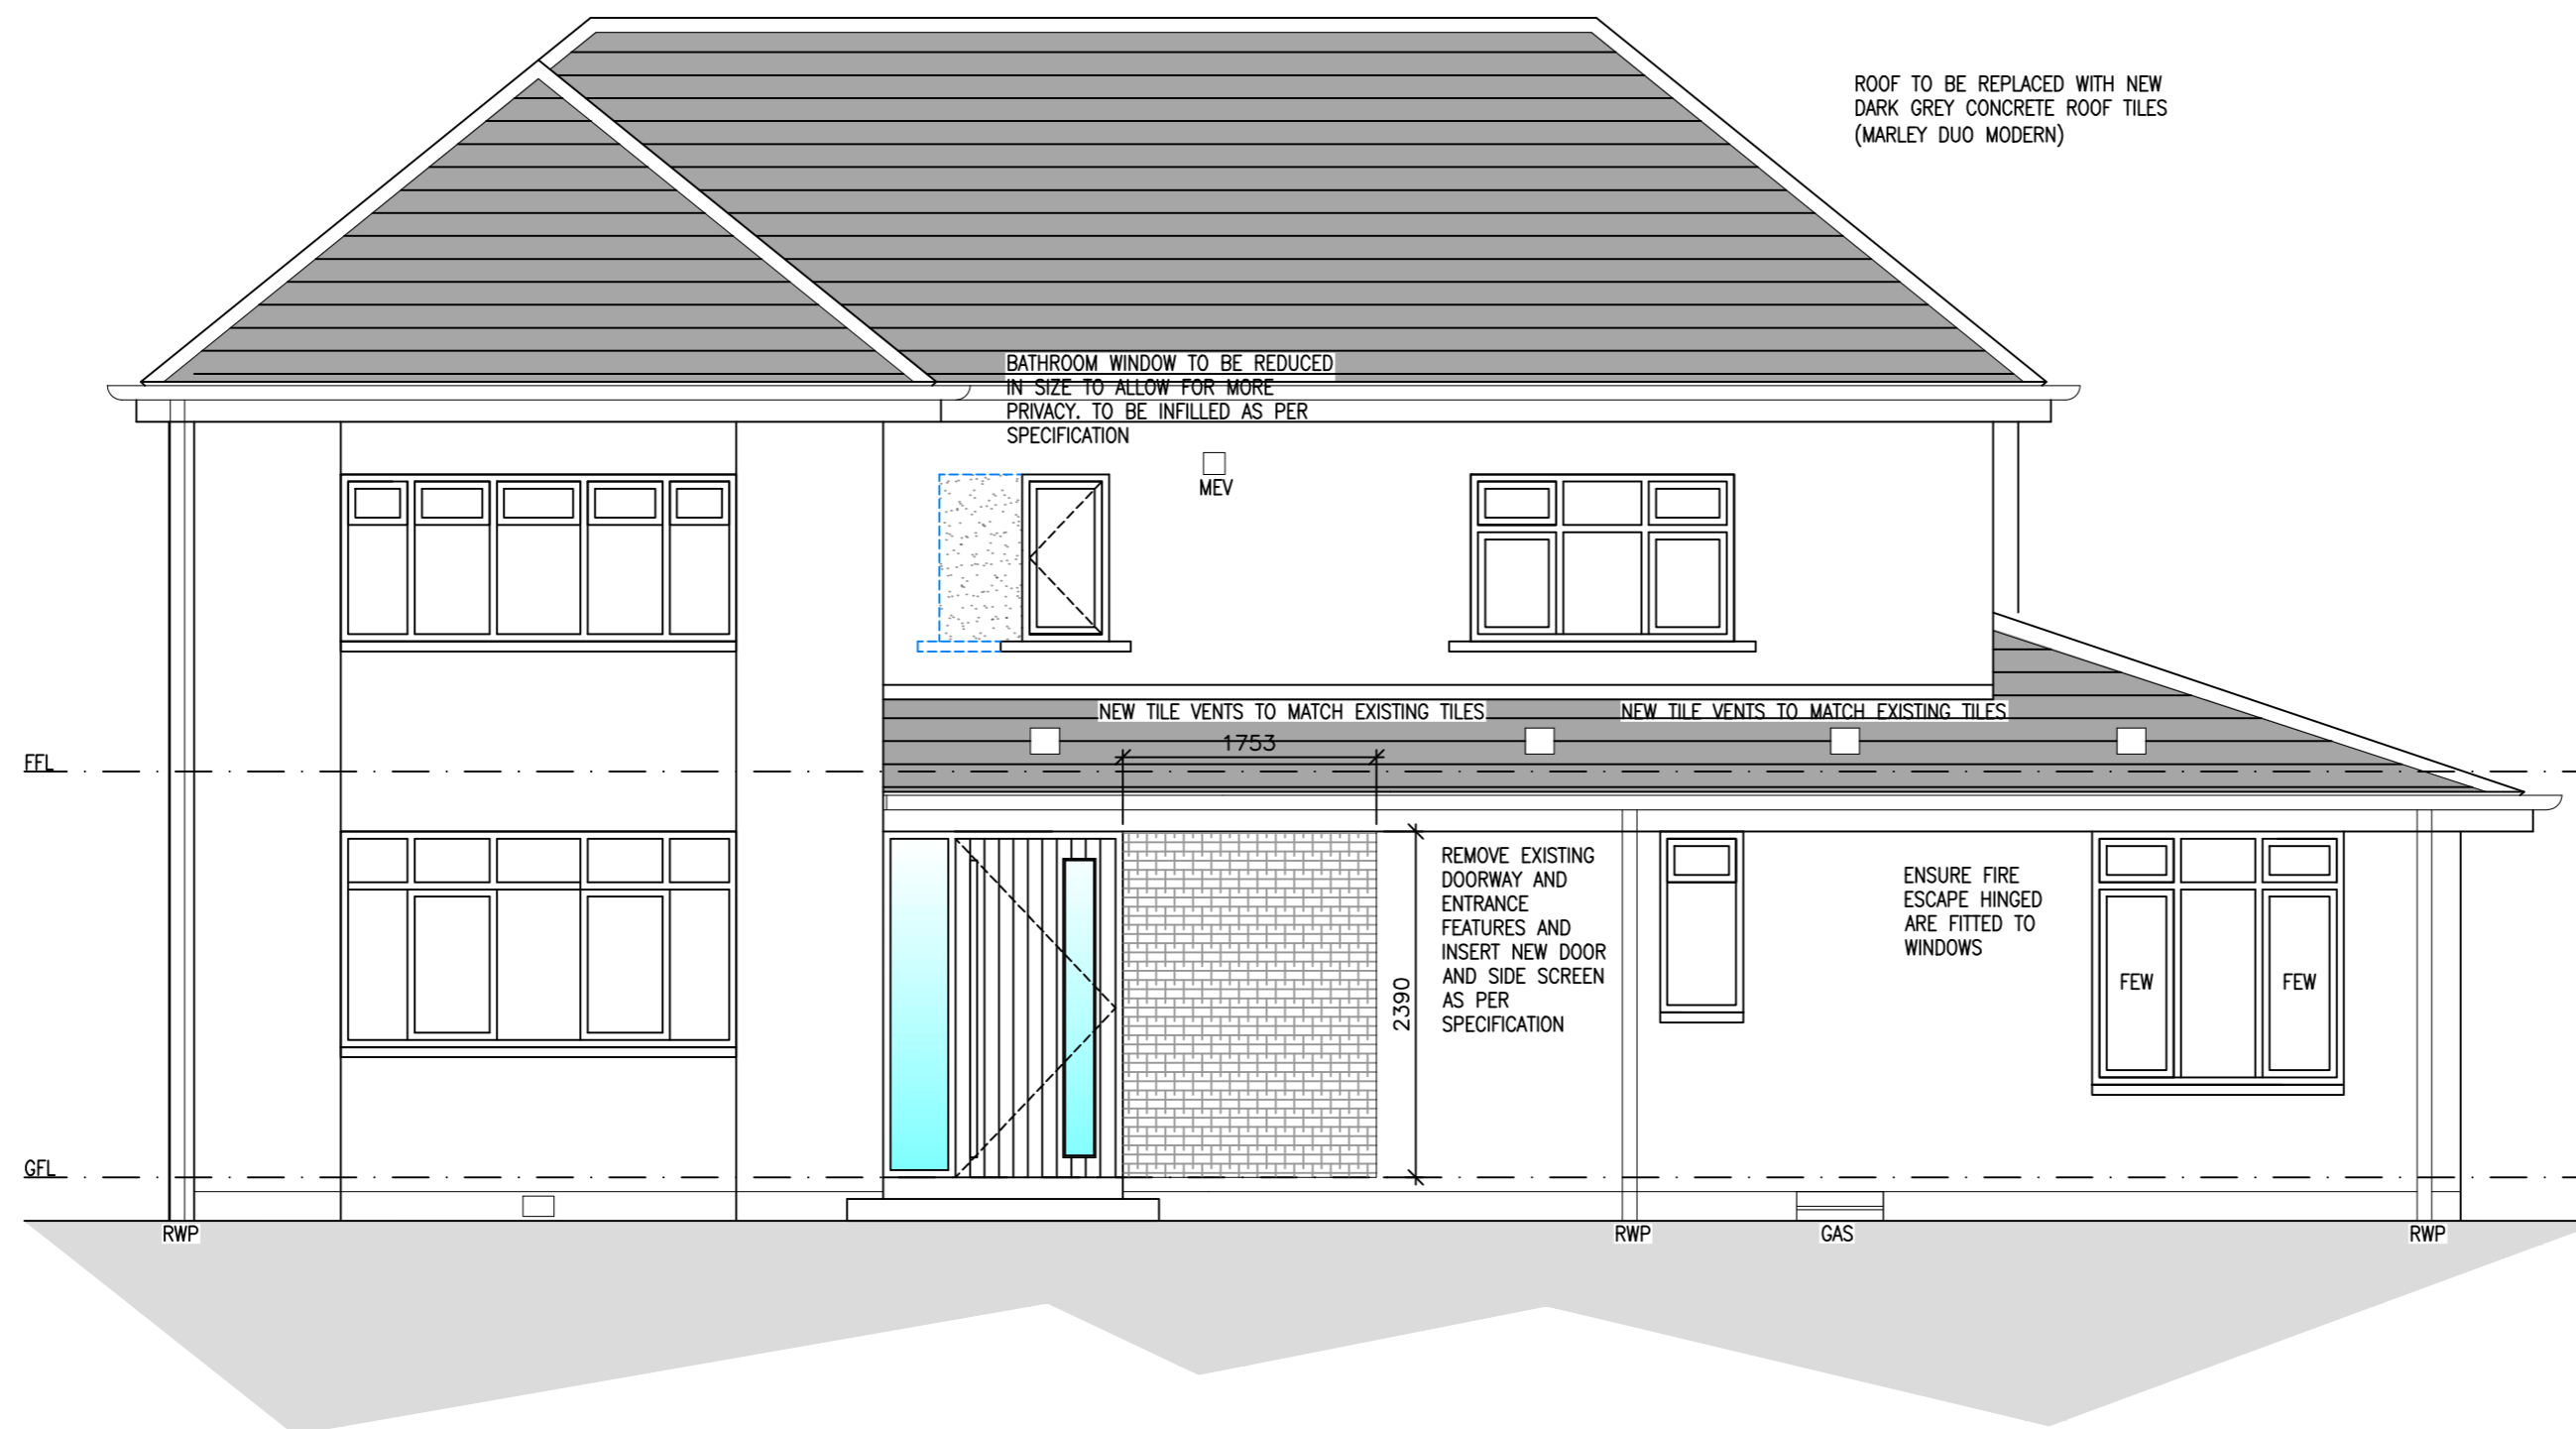

FRONT ELEVATION AS PROPOSED

 

t: 07403 232228
 e: colin@thehomearchitect.co.uk
 www.thehomearchitect.co.uk



Issue for
PLANNING & WARRANT

Client
 MR ABDUL QAYUM

Project Title
 TWO STOREY REAR EXTENSION
 9 HILLCREST DRIVE, NEWTON MEARN, G77 5HH

Drawing Title
 FRONT ELEVATION AS PROPOSED

| | | |
|--------------------|--------------------|-----------------|
| Scale 1:50 @ A2 | Date 19/05/2021 | Job No. A145 |
|--------------------|--------------------|-----------------|

| | | |
|----------------|------------------|------------------|
| Drawn by CK | Checked by CK | Sheet Size A3 |
|----------------|------------------|------------------|

| | |
|--------------------------|-----------|
| Drawing No. AL(00)015 | Rev. A |
|--------------------------|-----------|