



 
 
 
 
 



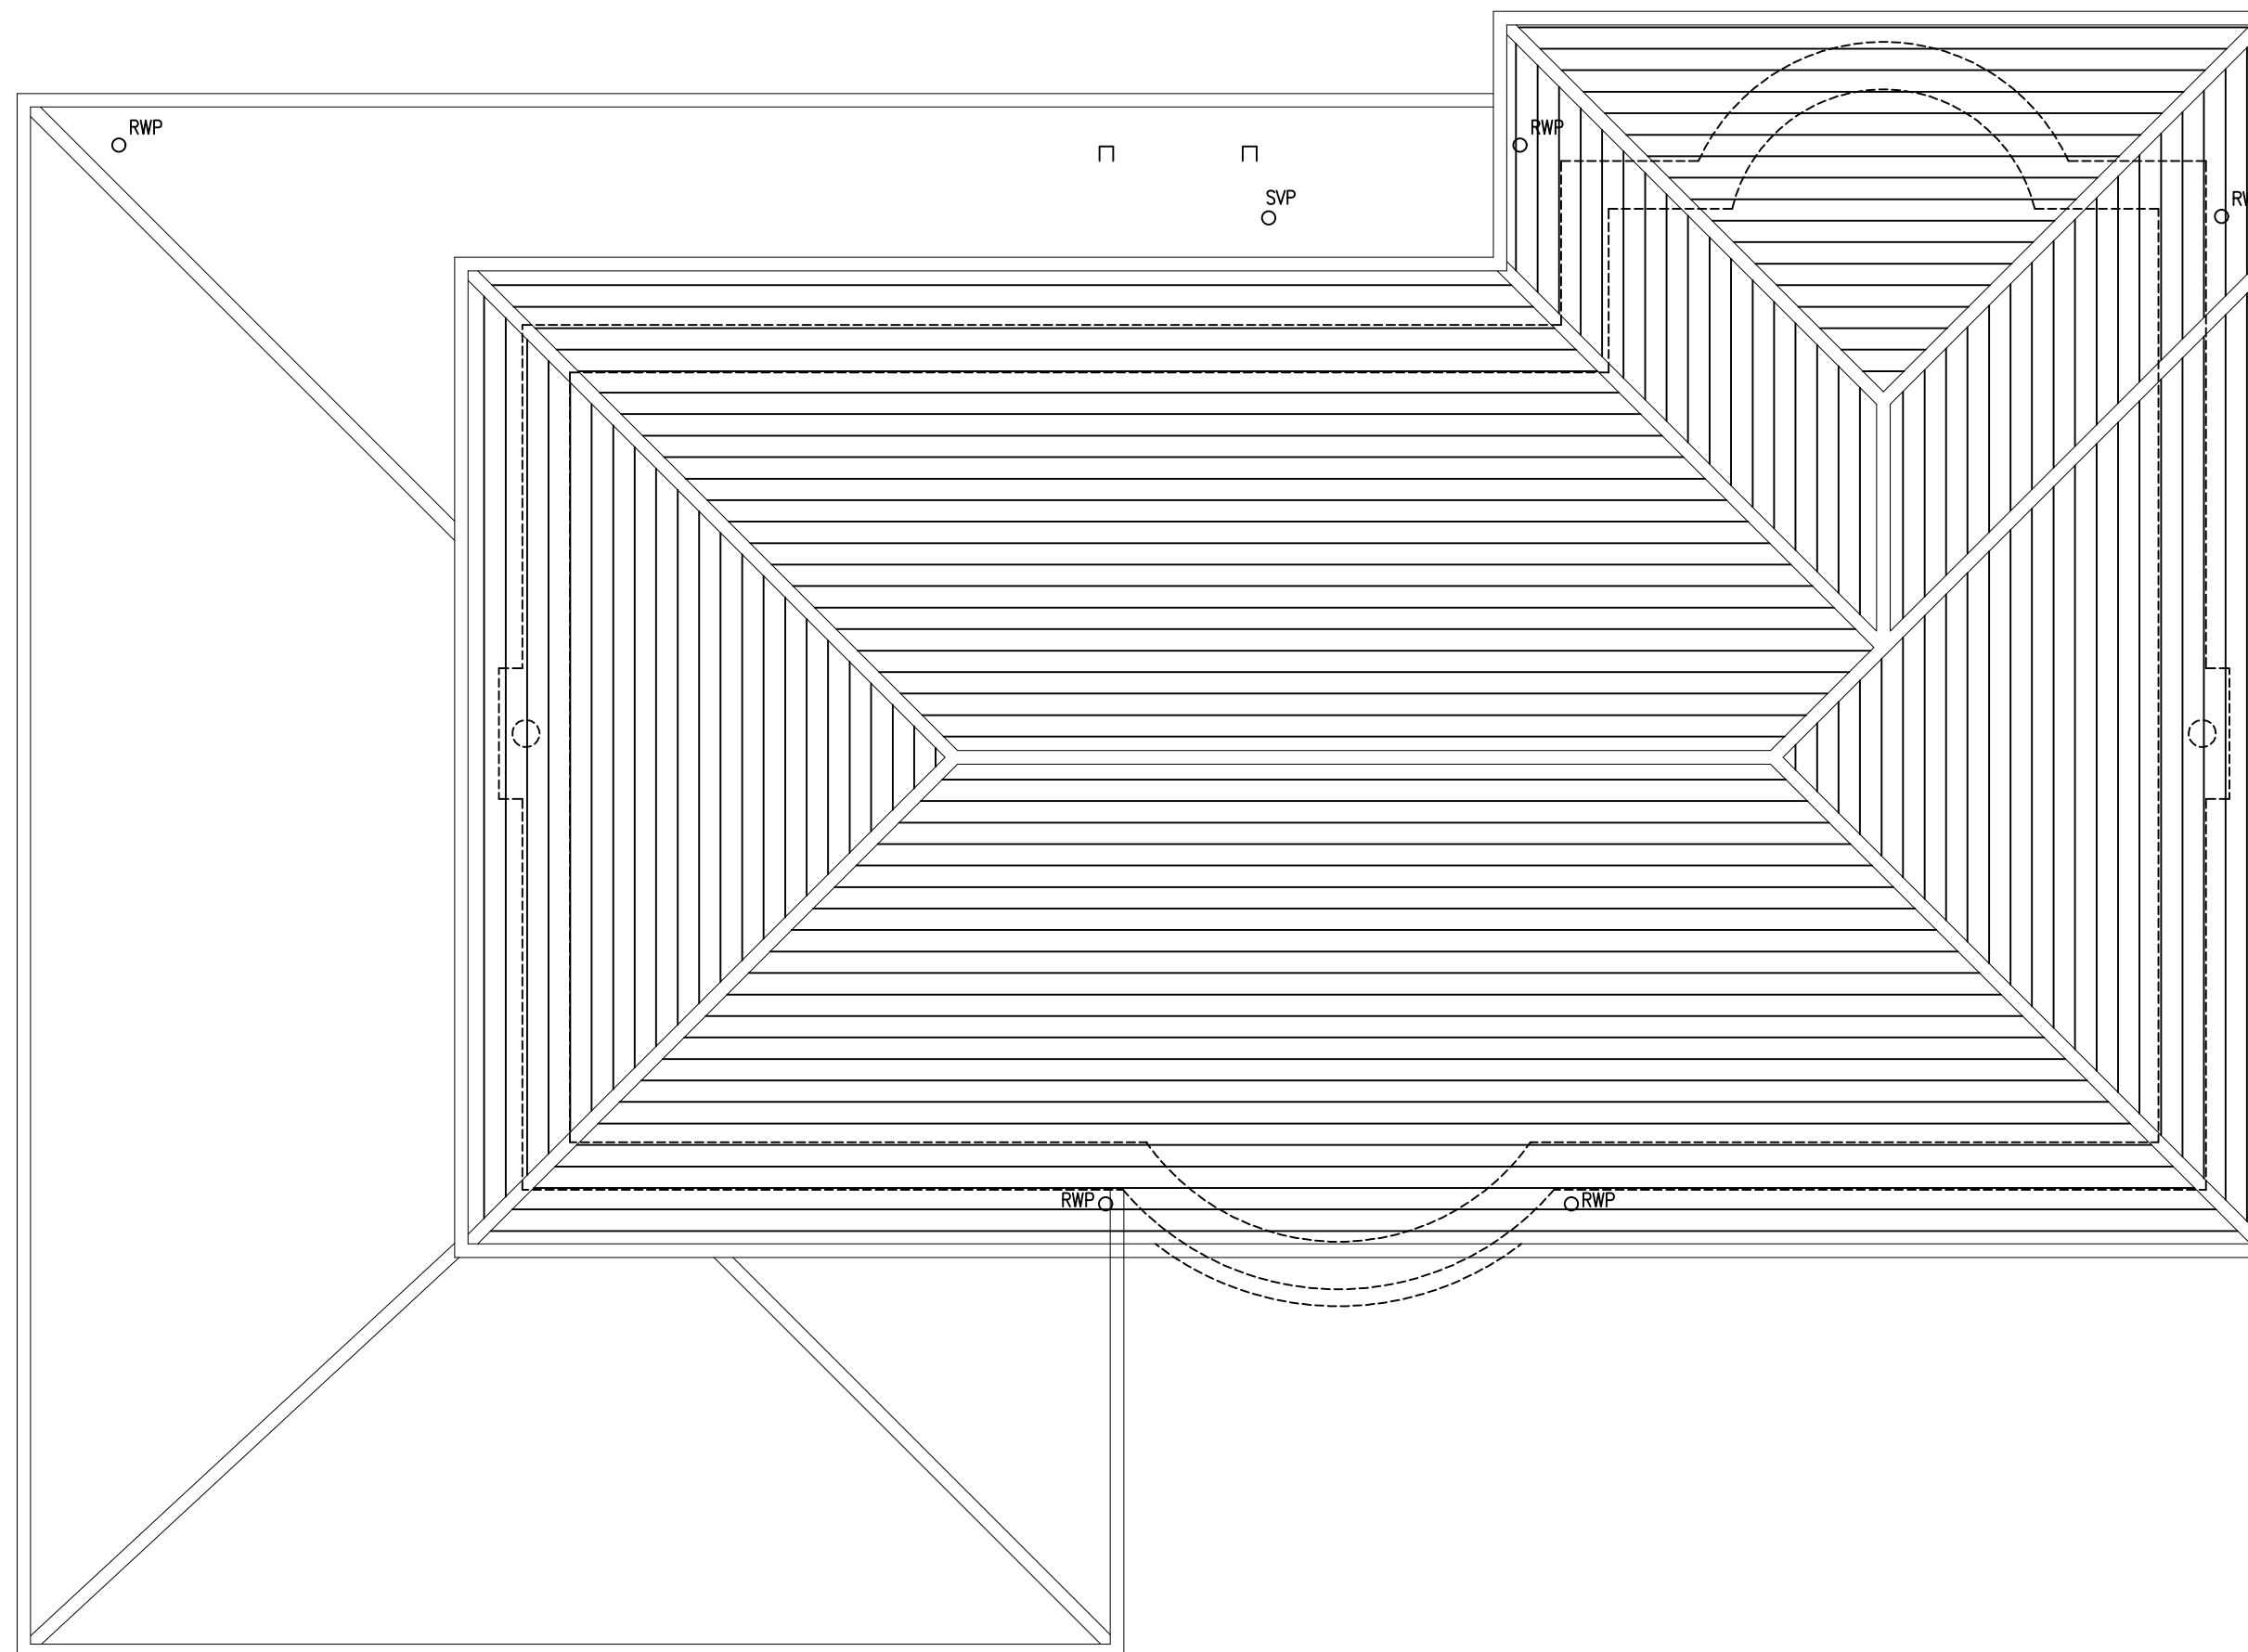





 
 
 



Note: The contractor will be held to have examined the site and determined all dimensions and levels before commencing construction work. No assumption should be made without reference to the architect. No dimensions should be scaled from drawing.


Revision	Description	Date	By

  

### LEGEND

  -  13A DOUBLE SOCKET AT LOW LEVEL
-  SWITCHED SPUR AT LOW LEVEL
-  13A DOUBLE SOCKET AT HIGH LEVEL
-  1 GANG 1 WAY SWITCH
-  1 GANG 2 WAY SWITCH
-  CEILING POINT
-  DOWNLIGHTER
-  EXTERNAL WALL LIGHT
-  CEILING MOUNTED MECHANICAL EXTRACT
-  TV POINT
-  TELECOM POINT
-  COOKER CONTROL UNIT
-  240V IONISATION SMOKE DETECTOR
-  RADIATOR
-  HEAT DETECTOR
-  WALL MOUNTED MECHANICAL EXTRACT
-  CARBON MONOXIDE DETECTOR
-  ELECTRICITY BOX
-  GAS SUPPLY TO PROPERTY
-  BOILER
-  EXISTING DRAINAGE

## ROOF PLAN AS EXISTING

 

t: 07403 232228  
 e: colin@thehomearchitect.co.uk  
 www.thehomearchitect.co.uk



Issue for  
**PLANNING & WARRANT**

Client  
 MR ABDUL QAYAM

Project Title  
 TWO STOREY REAR EXTENSION  
 9 HILLCREST DRIVE, NEWTON MEARN, G77 5HH

Drawing Title  
 ROOF PLAN AS EXISTING

Scale	Date	Job No.
1:50 @ A2	19/05/2021	A145

Drawn by	Checked by	Sheet Size
CK	CK	A3

Drawing No.	Rev.
AL(00)005	--