




Existing Front Elevation
Scale: 1:100

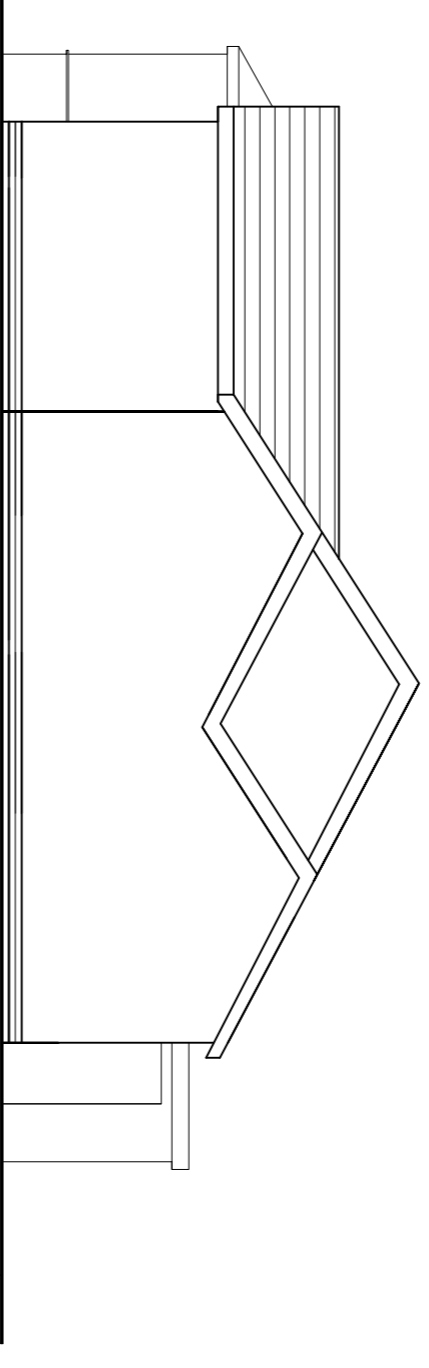

Existing Side Elevation
Scale: 1:100

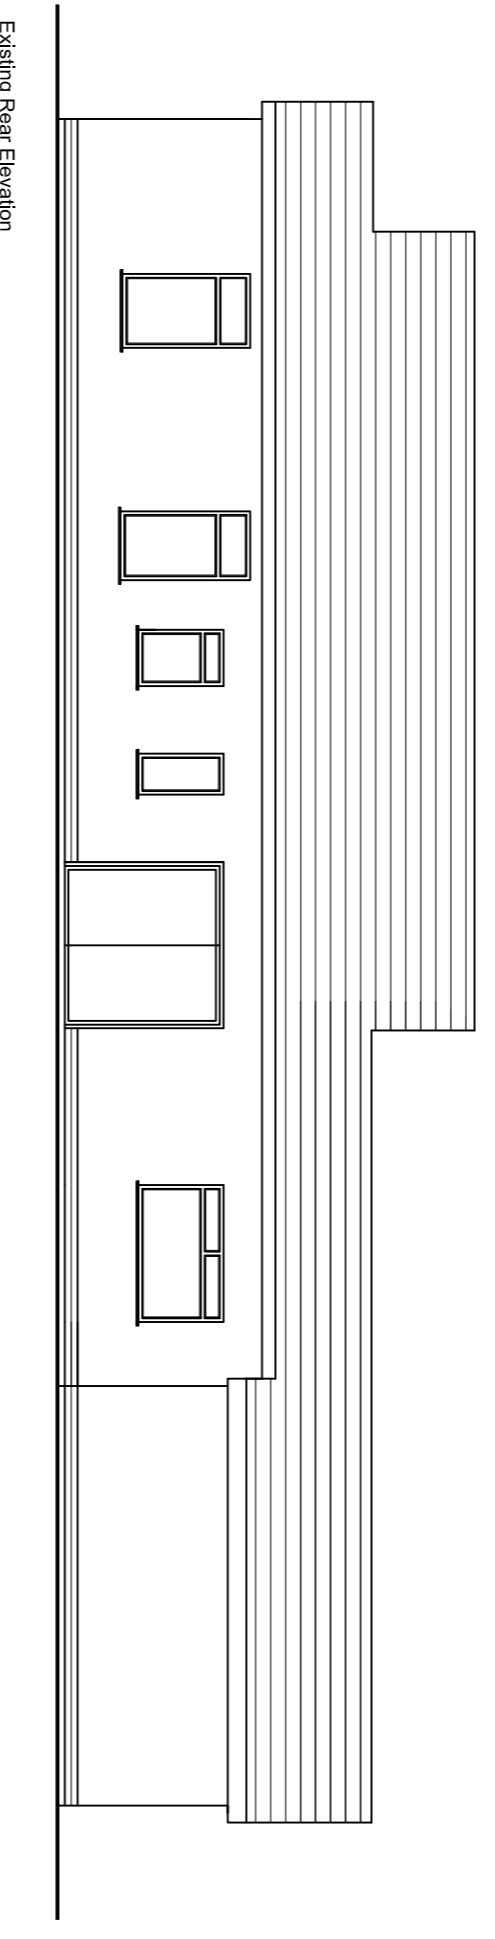

Existing Rear Elevation
Scale: 1:100

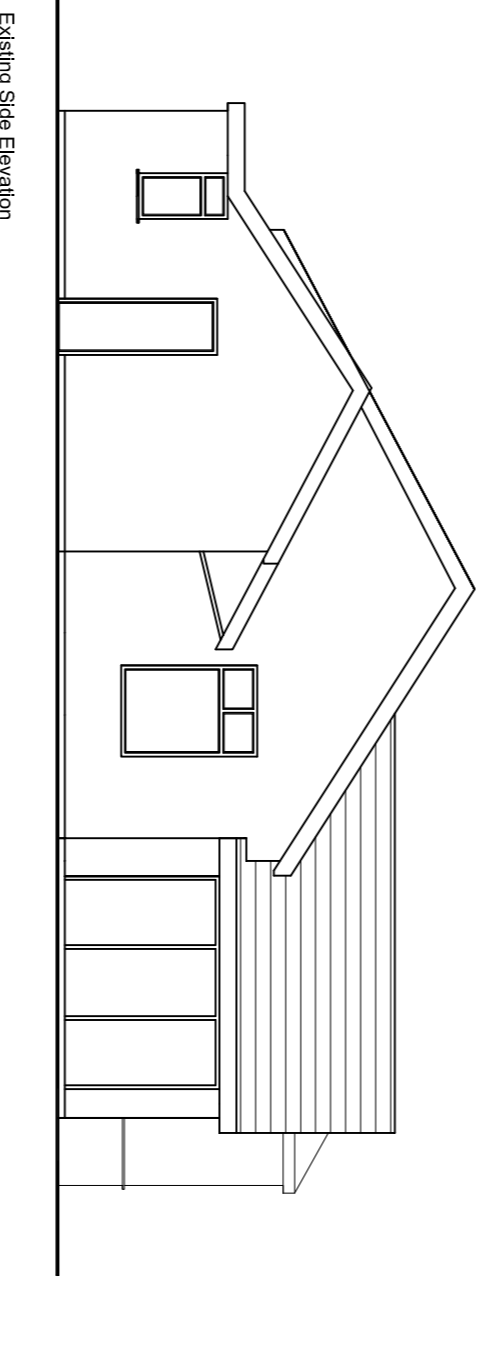

Existing Side Elevation
Scale: 1:100

Project Title
Proposed gable end extension & rear dormer

Client
Mr & Mrs Sparfield

Drawing Title
Existing Elevations

JWM Design & Planning
Architectural Design

3rd Street Lane
Ripon
North Yorkshire
YO5 1PH
UK 01773 212121
email: James@jwm-designandplanning.co.uk

The drawings within this contract are the property of JWM Design & Planning. All other rights reserved. No part of this drawing may be reproduced without the written permission of JWM Design & Planning.

- Project Status
- Planning
 - Preliminary
 - Contract
 - Tender
 - Construction Phase

Scale: 1:100
Paper Size: A1
Date: 21/04/2021
Drawn: JWM