




Proposed Front Elevation  
Scale: 1:100

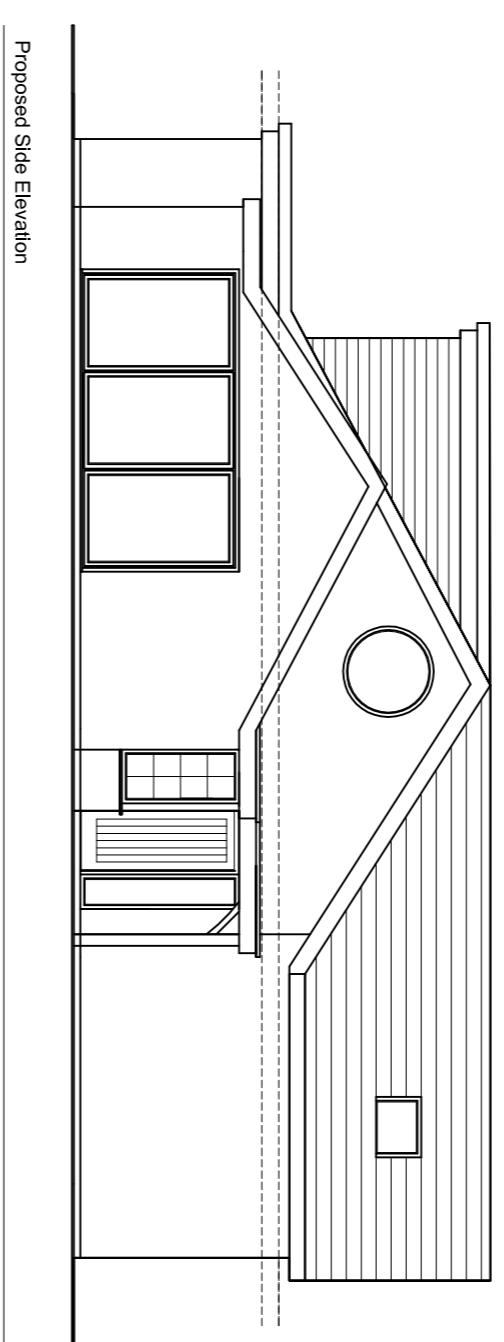

Proposed Side Elevation  
Scale: 1:100

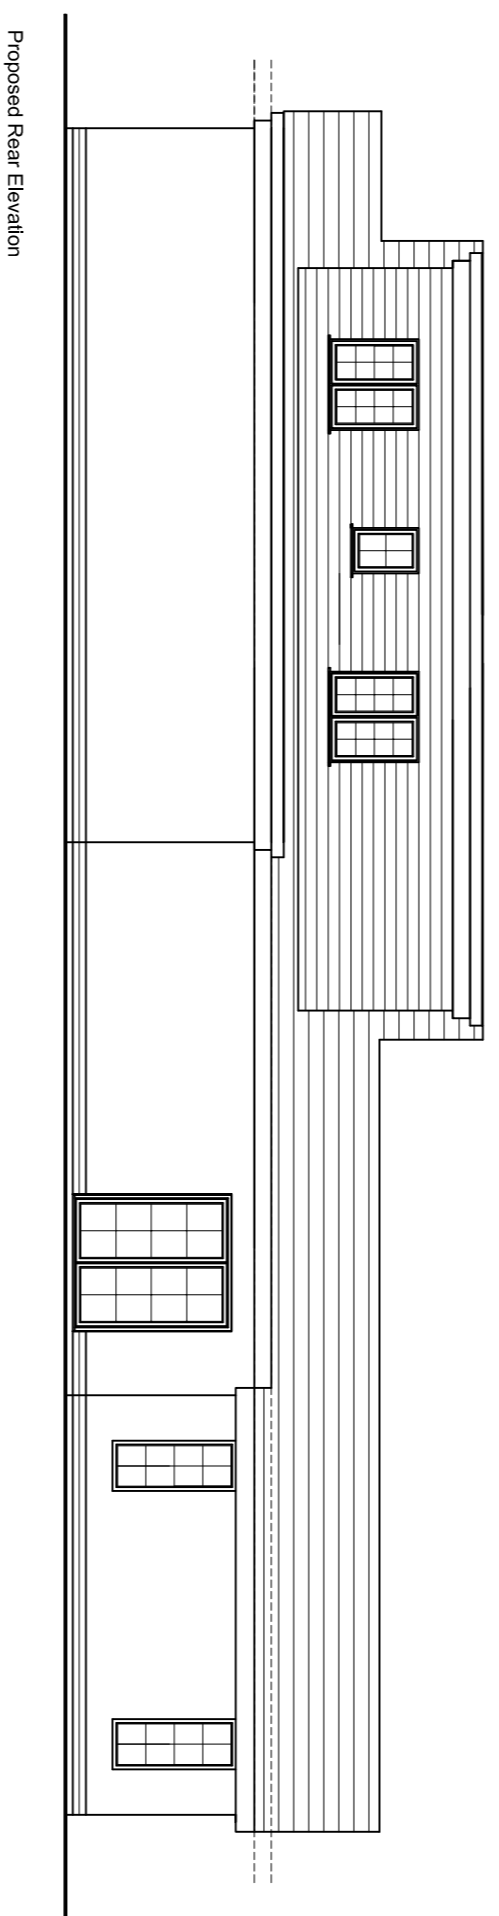

Proposed Rear Elevation  
Scale: 1:100

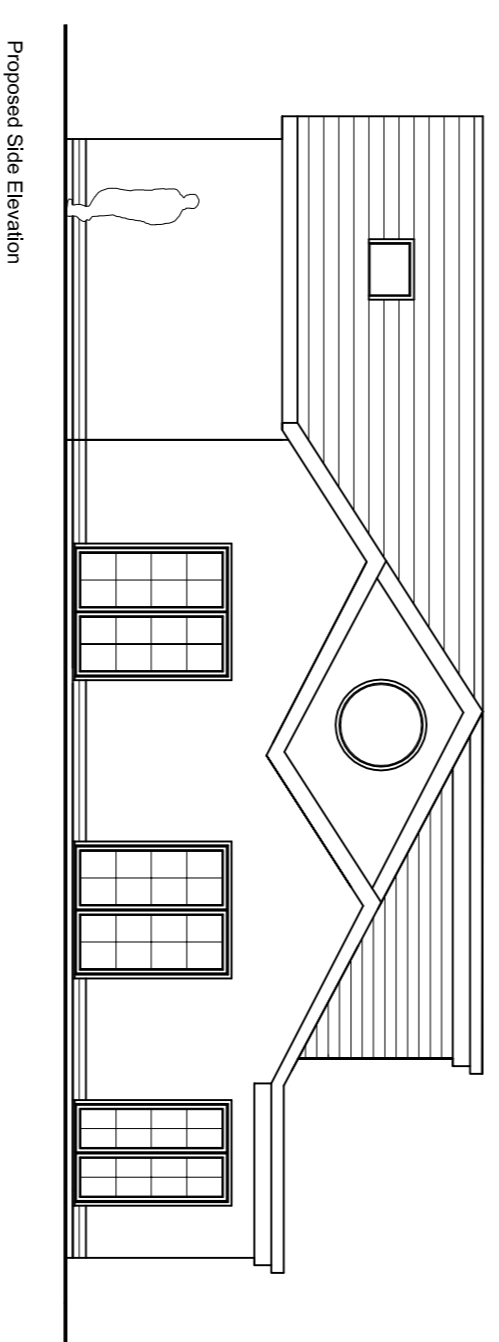

Proposed Side Elevation  
Scale: 1:100

Project Title  
Proposed gable end extension & rear dormer

Client  
Mr & Mrs Sharfield

Drawing Title  
Proposed Elevations

**JWM** Design & Planning  
Architectural Design

3rd Street Lane  
Riverside  
Rye, NY 10985  
Tel: 845 339 1212  
Email: [James@jwm-design.com](mailto:James@jwm-design.com)

This drawing is subject to copyright. Any reproduction or use without the written permission of the author is strictly prohibited.

- Project Status
- Planning
  - Preliminary
  - Consent
  - Tender
  - Construction Issue

Scale: 1:100  
Paper Size: A1  
Date: 21/04/2021  
Drawn: JWM

Drawing No

014\_PLA\_04