


Proposed Ground Floor Plan  
Scale 1:100

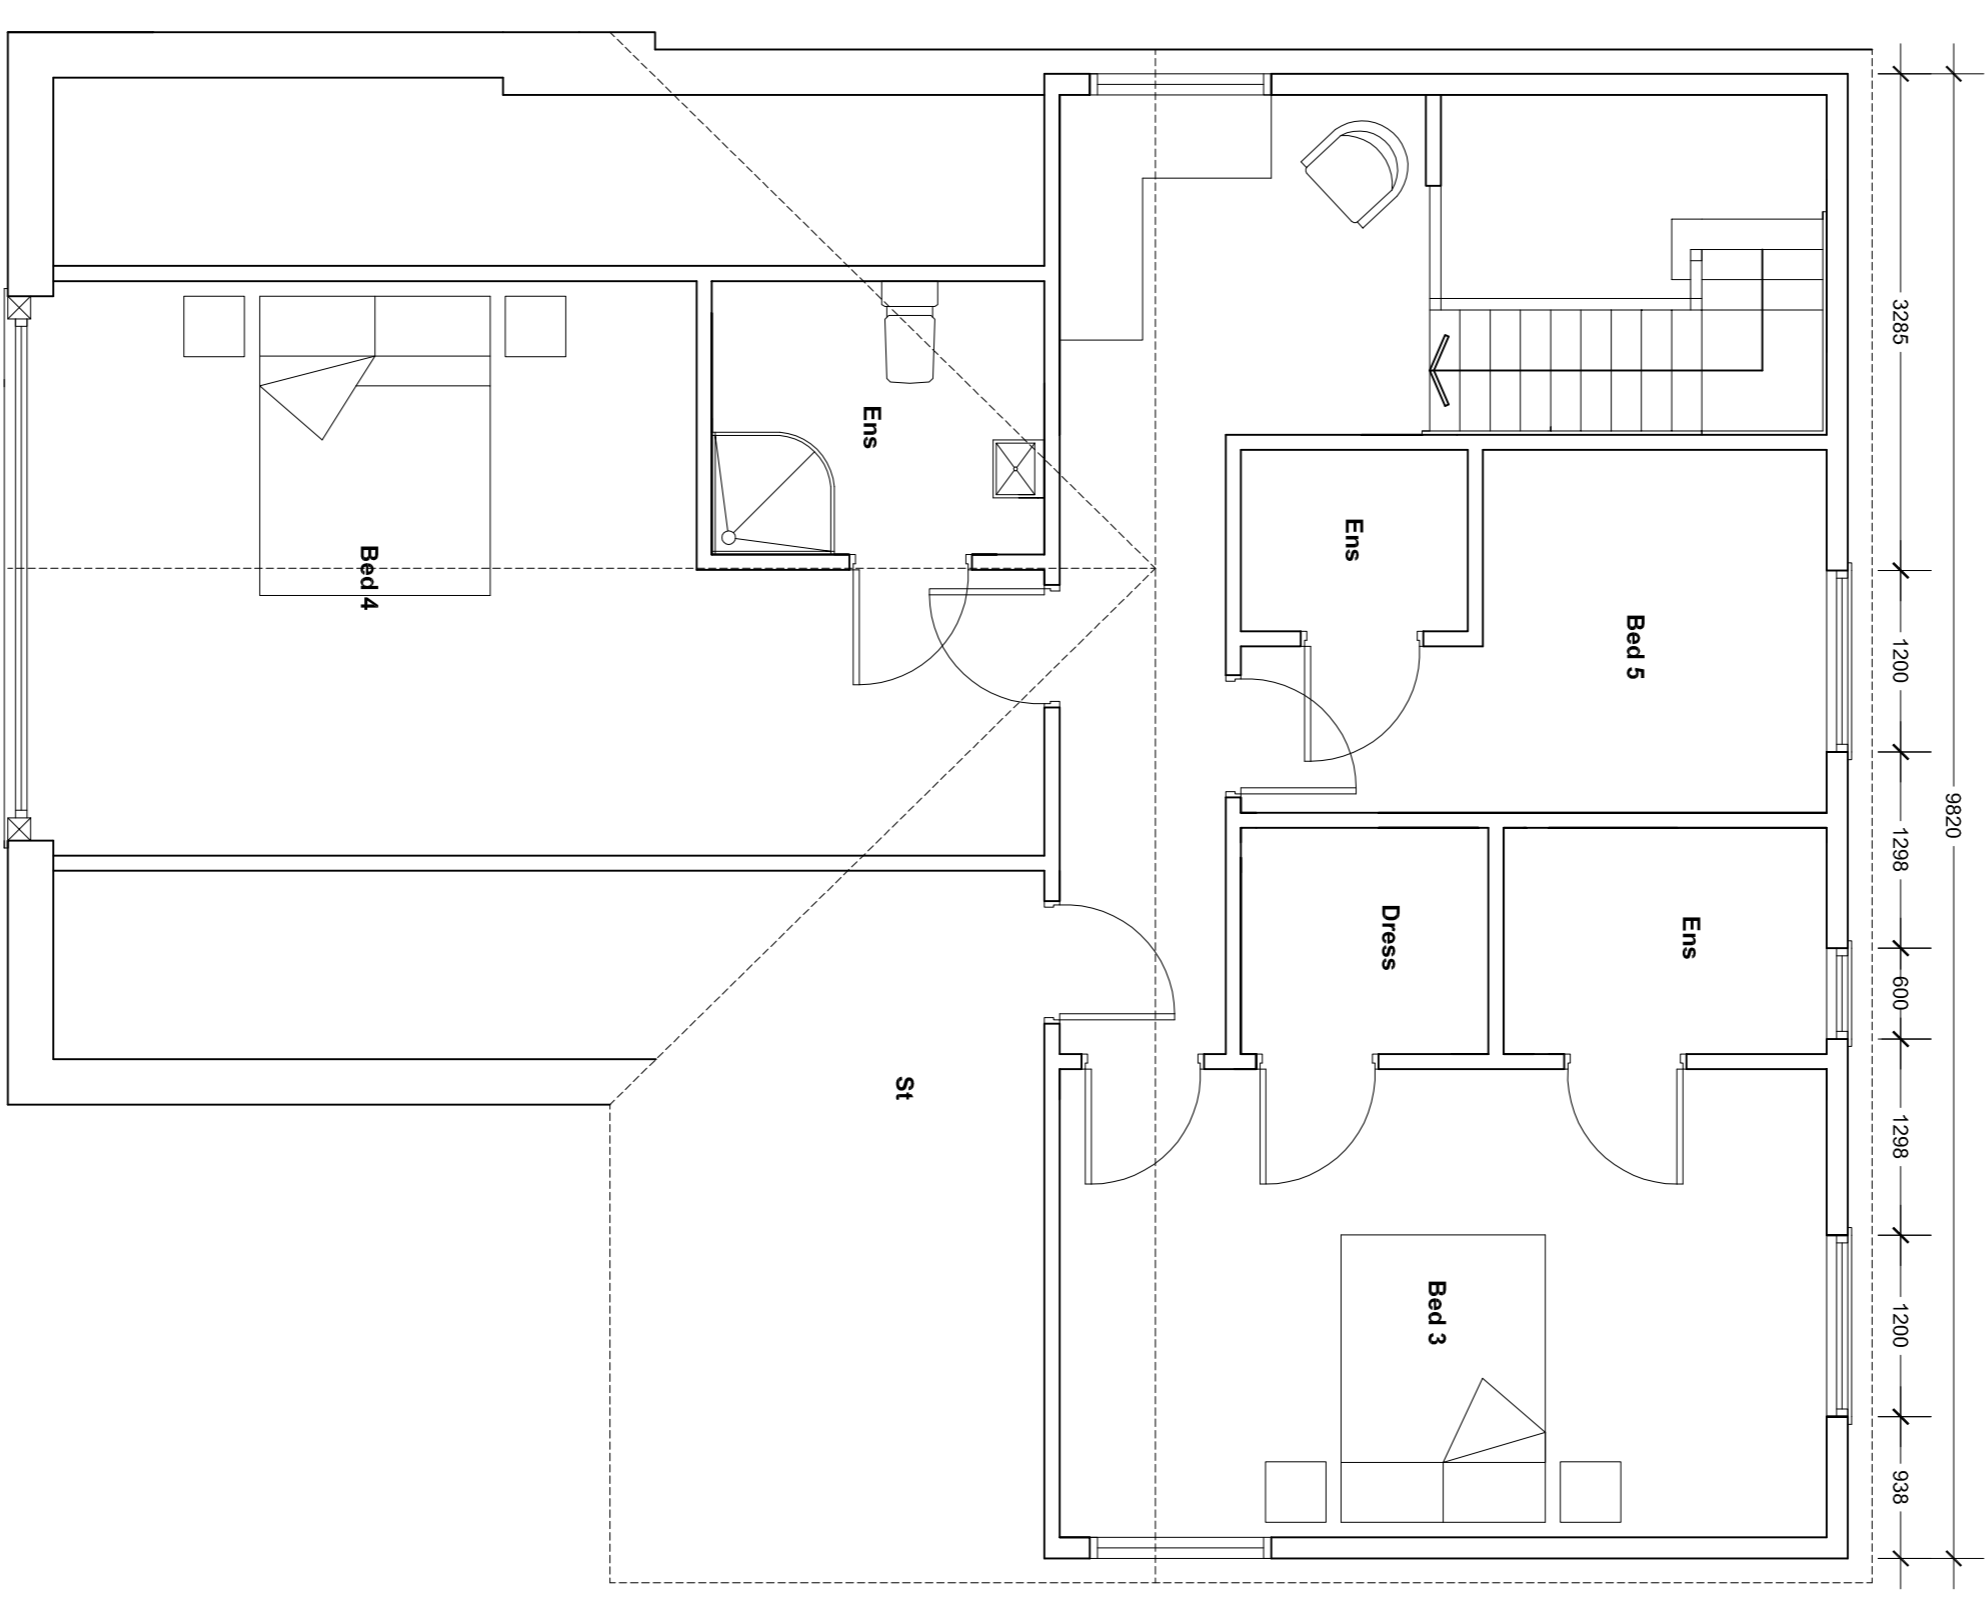

Proposed First Floor Plan  
Scale 1:100

Project Title  
Proposed gable end extension & rear dormer

Client  
Mr & Mrs Sharfield

Drawing Title  
Proposed Floor Plans

**JWM** Design & Planning  
Architectural Design

3rd Street Lane  
Riverside  
Rye, East Sussex  
BN26 9JG  
UK (01732) 321213  
email: [James@jwm-designandplanning.co.uk](mailto:James@jwm-designandplanning.co.uk)

- Project Status
- Planning
  - Preliminary
  - Consent
  - Tender
  - Construction Issues

Scale 1:50  
Paper Size A1  
Date 21/04/2021  
Drawn JWM

Drawing No  
**014\_PLA\_03**