


900  
A

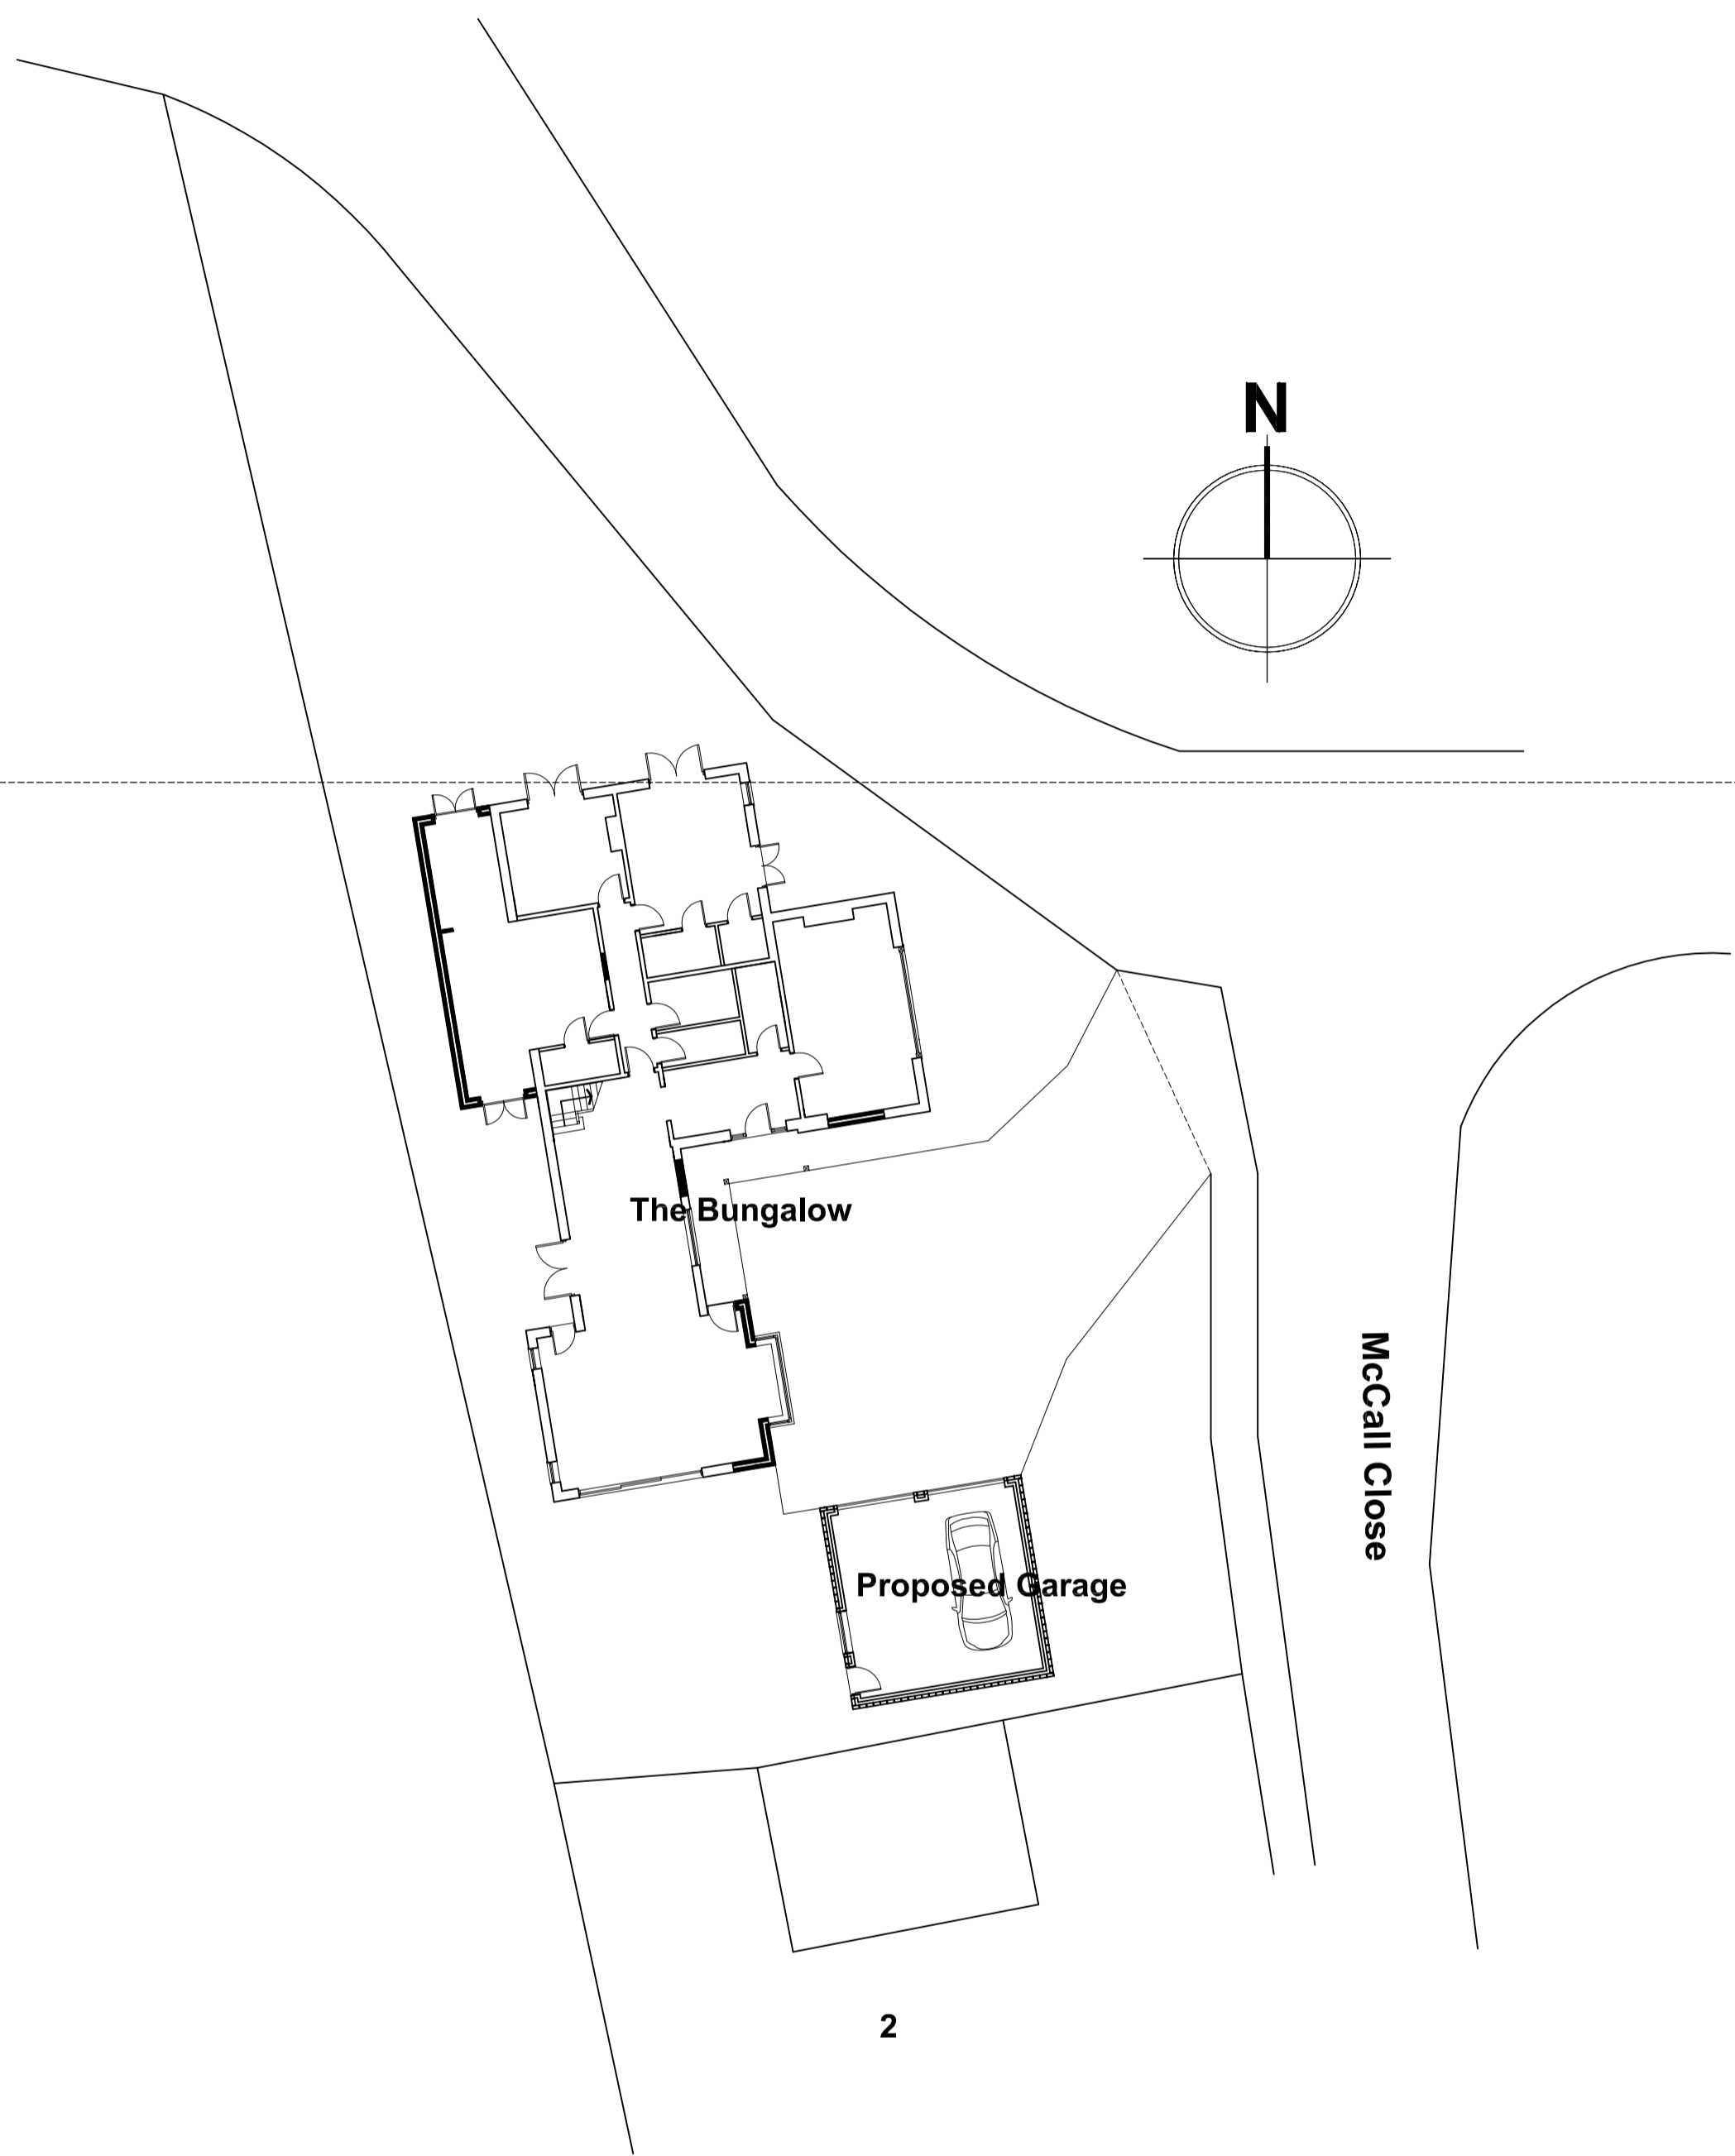

Project Title  
Proposed gable end extension & rear dormer

Client  
Mr & Mrs Sarsfield

Drawing Title  
Proposed Site Plan

**JWM** Design & Planning  
Architectural Design

34 Sheepth Lane  
New Longton  
Preston  
Lancashire  
PR4 4YN  
tel: 07733132152  
e-mail: james@jwmdesignandplanning.co.uk

This drawing is subject to copyright.  
Do not scale from this drawing. All dimensions to be checked on site prior to any construction. Any  
discrepancies to be confirmed prior to proceeding

- Project Status
- Planning
  - Preliminary
  - Comment
  - Tender
  - Construction Issue

Scale 1:200  
Paper Size A2  
Date 21/04/2021  
Drawn JWM

Drawing No 014\_PLA\_06

A