





Ground Floor

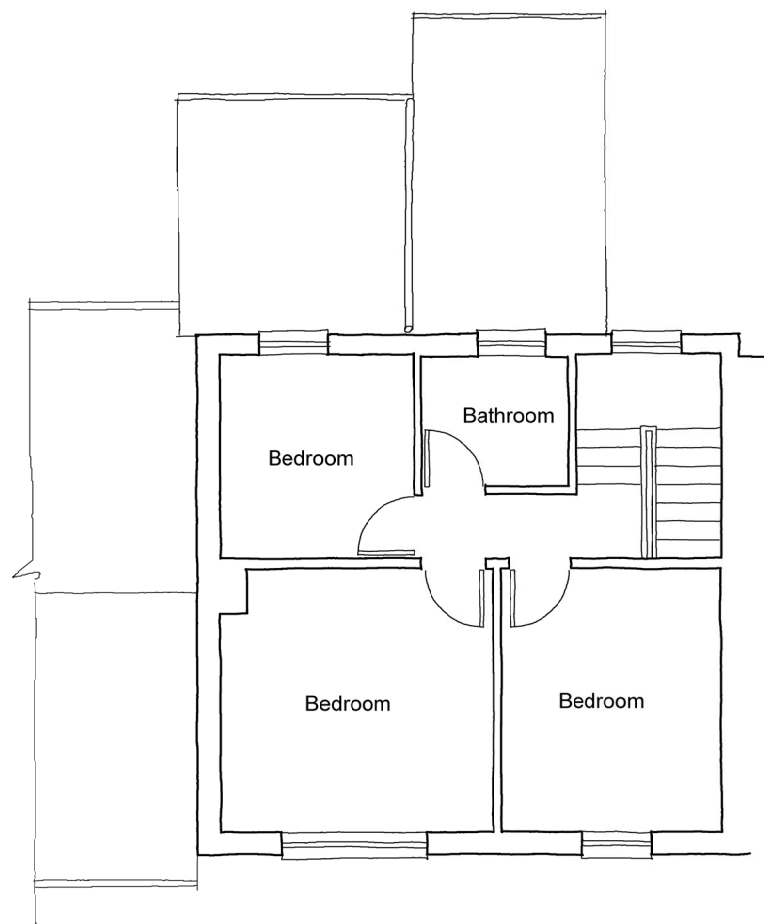

First Floor

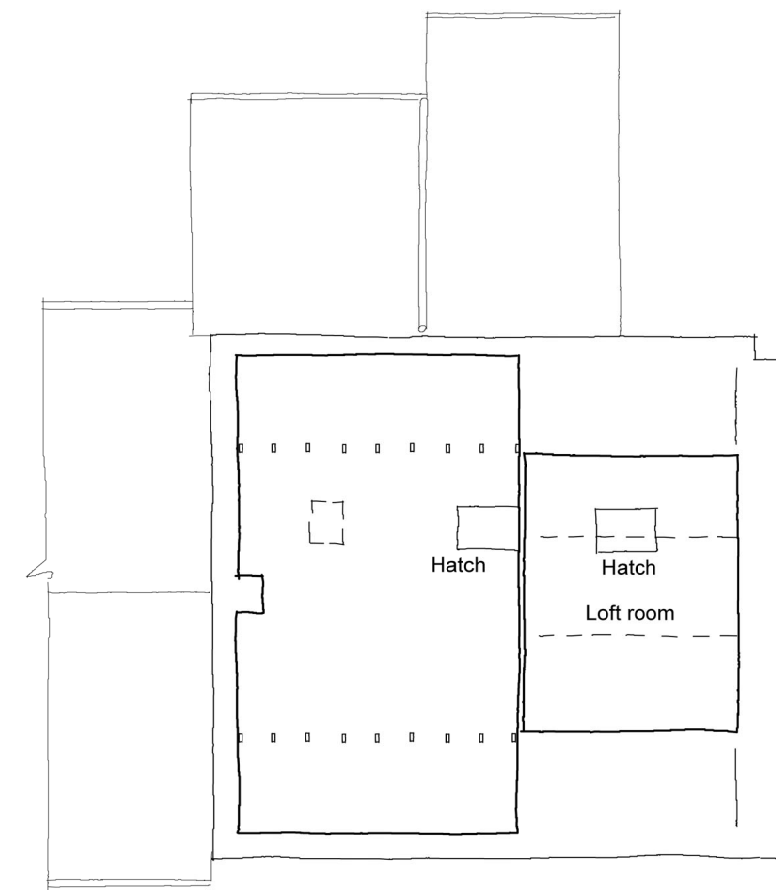

Existing Loft Floor

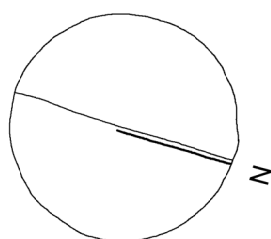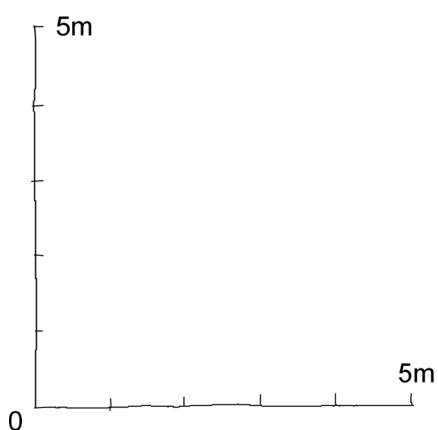

Do not scale from drawing. Work to figured dimensions only. In event of discrepancy contact architect for clarification before proceeding. If in doubt ASK Dimensions in millimetres.

Drg No Project: 1 Hillside Terrace, Lamlash, Isle of Arran

Title Existing Floor Plans

A-01

Scale 1: 100 @ A3 Date June 2021

ALASTAIR HOWE ARCHITECT

www.alastairhowe.co.uk

T. 0 7 9 7 3 5 3 1 4 1 2